


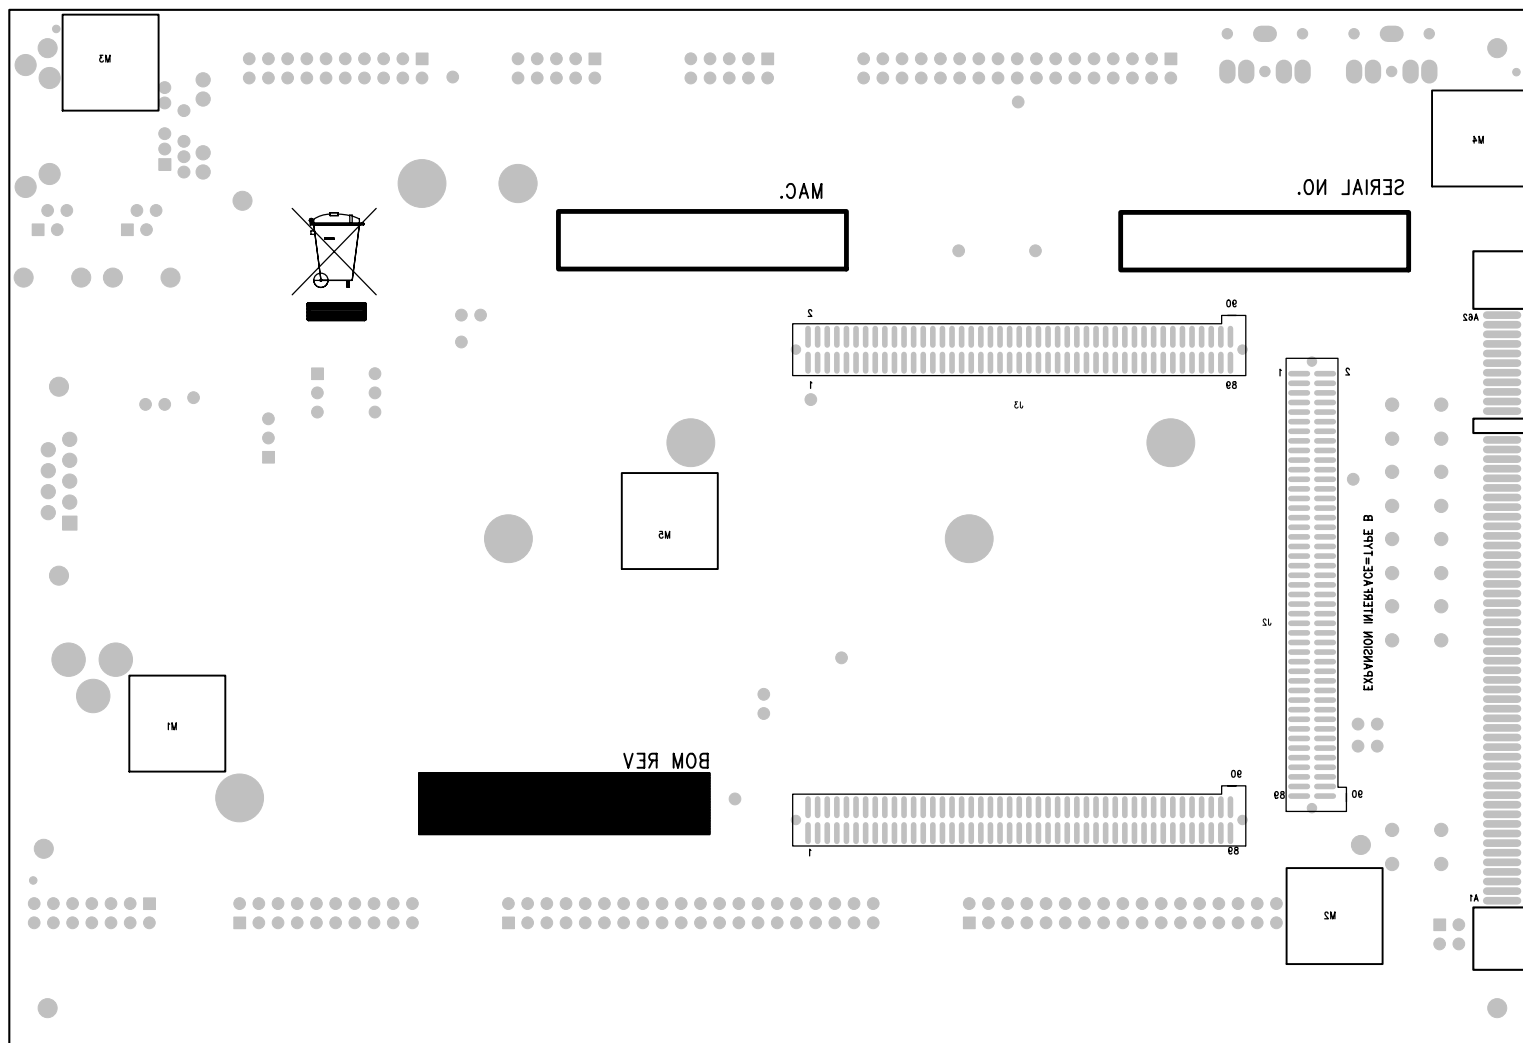

UNLESS OTHERWISE SPECIFIED DIMENSIONS ARE IN INCHES TOLERANCES ARE : .XX +/- .010 .XXX +/- .005	CONTRACT NO.		 20 Cotton Road Nashua, New Hampshire 03063 (603) 883-2430 FAX (603) 882-2655	
	APPROVALS	DATE		
MATERIAL	DRAWN	01/23/07	SILKSCREEN BOTTOM SIDE ADSP-BF537 EZ-KIT LITE	
	CHECKED			
FINISH	ENGINEERING		SIZE	DWG. NO. A0188-2004-REF
	QUALITY		B	
DO NOT SCALE THIS DRAWING	MANUFACTURING		SCALE 1 : 1	REV. 2.2
			SHEET 12 OF 14	