


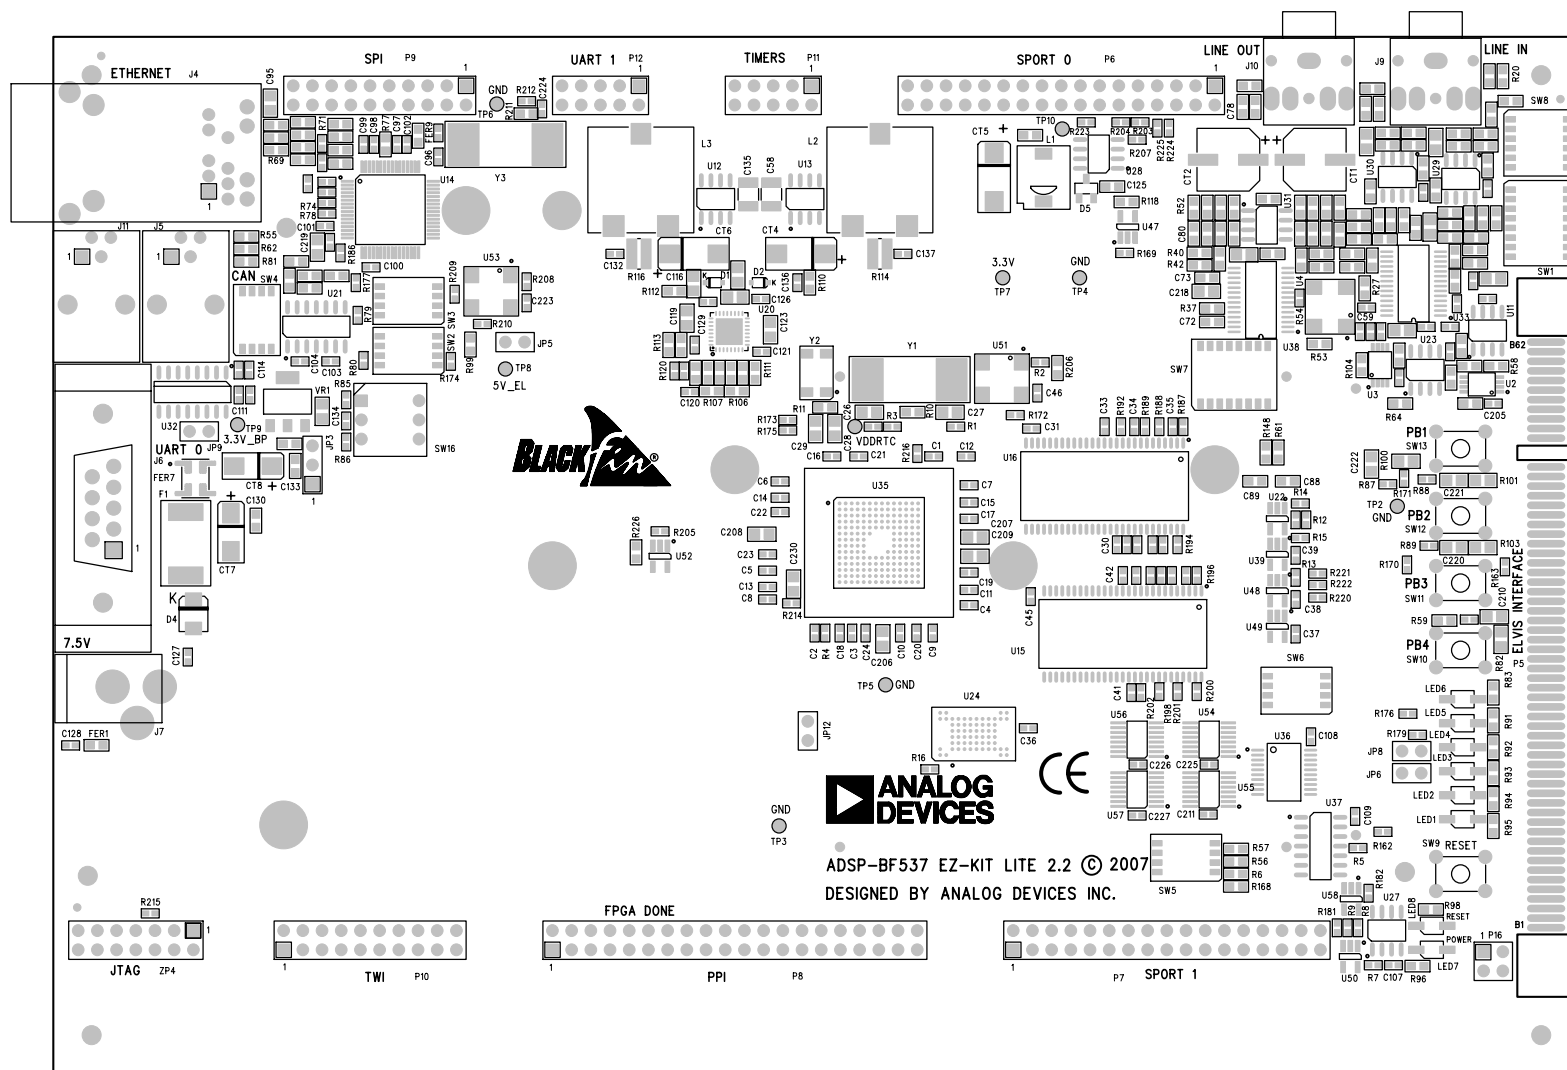

|   |               |                |   |
|---|---------------|----------------|---|
| UNLESS OTHERWISE SPECIFIED<br>DIMENSIONS ARE IN INCHES<br>TOLERANCES ARE :<br>.XX +/- .010 .XXX +/- .005 | CONTRACT NO.  |                |  20 Cotton Road<br>Nashua, New Hampshire 03063<br>(603) 883-2430 FAX (603) 882-2655 |
|   | APPROVALS     | DATE           |   |
| MATERIAL                                                                                                 | DRAWN         | 01/23/07       | SILKSCREEN TOP SIDE<br>ADSP-BF537 EZ-KIT LITE   |
| FINISH                                                                                                   | CHECKED       |                |   |
| DO NOT SCALE THIS DRAWING                                                                                | ENGINEERING   |                | SIZE B   |
|   | QUALITY       |                | DWG. NO. A0188-2004-REF   |
|   | MANUFACTURING |                | REV. 2.2   |
| SCALE 1 : 1                                                                                              |               | SHEET 11 OF 14 |   |