



全漢企業股份有限公司
FSP TECHNOLOGY INC.



台灣桃園市建國東路22號 統一編號：84239055
No. 22, Jianguo East Road., Taoyuan City, Taiwan, R.O.C.
TEL: +886-3-375-9888 Website: www.FSP-group.com
FAX: +886-3-375-6966 Email: sales@fsp-group.com.tw

MECHANICAL DRAWING




G.P, FSP025-1ADF01A(A52001) / 9NA0250810

Released Date:2009/4/15-15:19:49

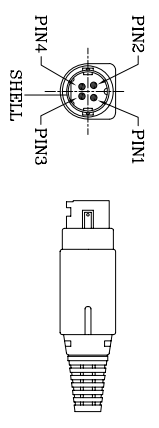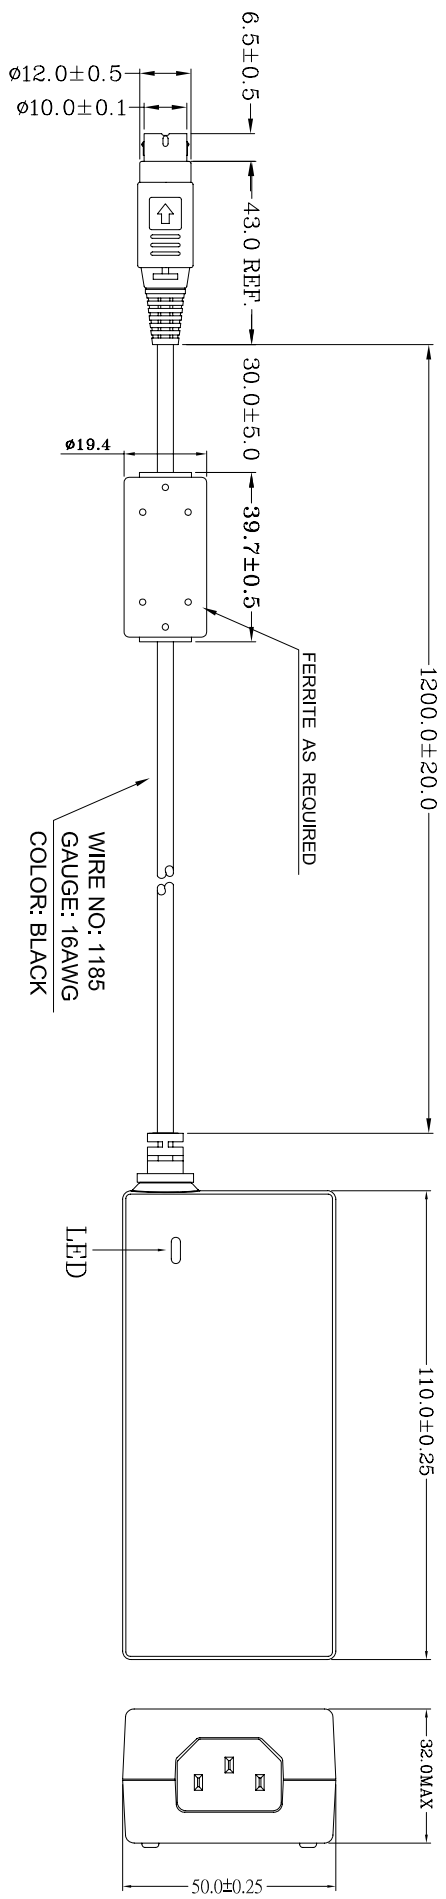

PIN OUT:

J1	WIRE
PIN 1,2	WHITE(+)
PIN 3,4	SPIRAL(-)
SHELL	

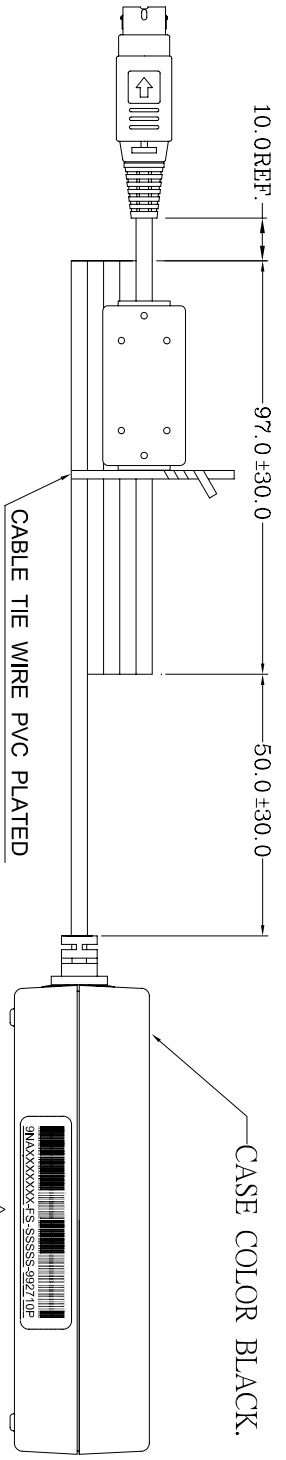

2 增加BAR CODE LABEL

NOTE:

1. PLUG 為 4PIN POWER ASSEMBLY TYPE 4組
2. 未標註之公差值為±0.5

UNIT:mm

MODEL NO.: G.P. FSP025-1ADP01A(452001)	TITLE: ASSY	SHEET: 1 OF 1	REV:02
R&D(5)	PE	DRAWN	DATE
KO	Victoryu	ANGELH	APR.15.2009
INTERIOR COUNTERSIGN:			

P/N.: 9NA0250810

Mechanical Drawing(外觀/機構圖)