



3DM-GX3-25™ ISD

Mounting Diagram

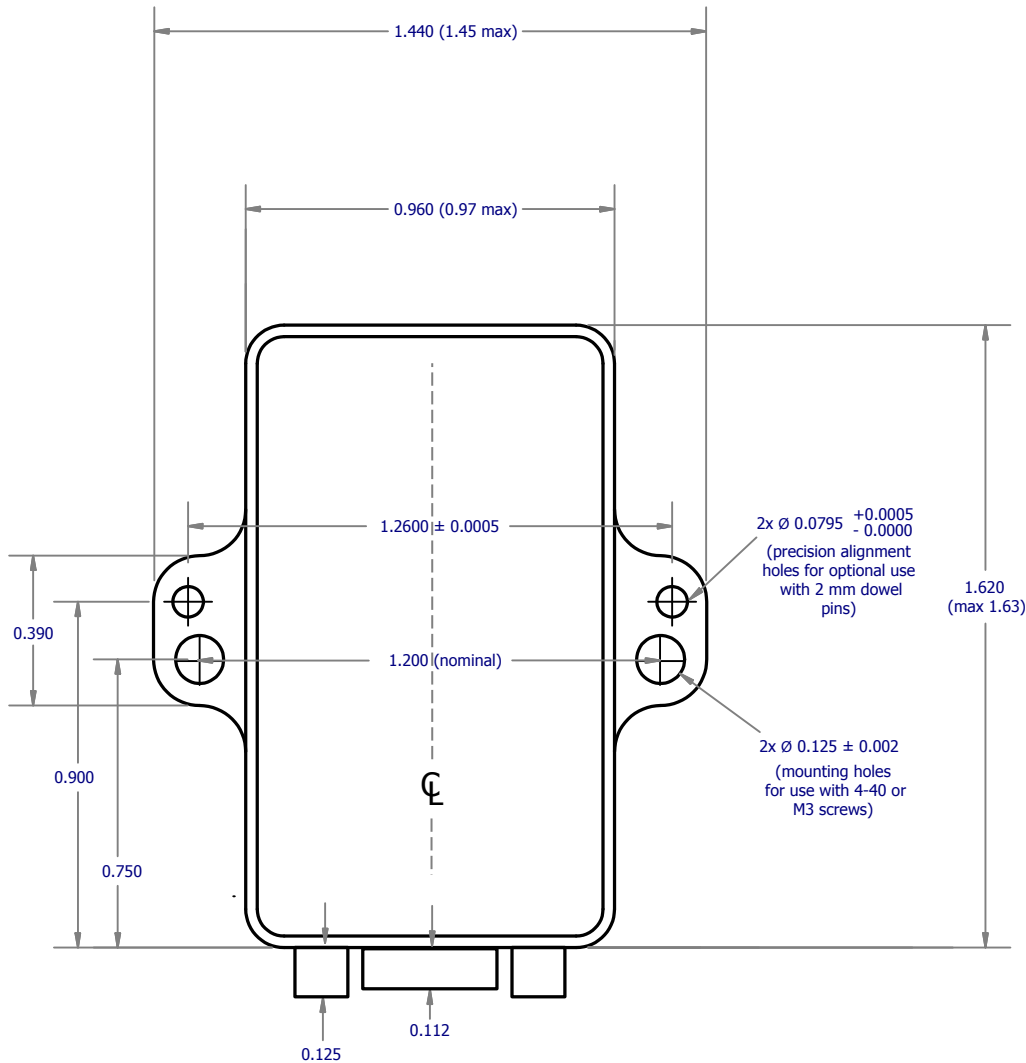

NOTE: VIEW SIMPLIFIED FOR DIMENSIONING

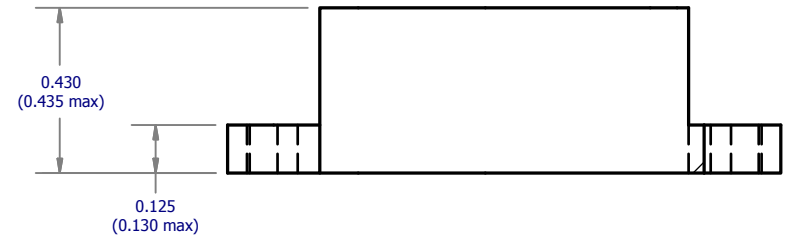

310 Hurricane Lane, Suite 4
Williston, VT 05495
802-862-6629

UNLESS OTHERWISE SPECIFIED ALL
DIMENSIONS ARE IN INCHES.
TOLERANCES:(UOS):
.X = $\pm .02$; .XX = $\pm .01$; .XXX = $\pm .005$
HOLE DIAMETERS: $\pm .002$; ANGLES: $\pm 0.5^\circ$
SURFACE FINISH: 63 MICROINCHES
MATERIAL: 6061 Aluminum
Black Anodized