


Battery Connectors

Charger Connectors

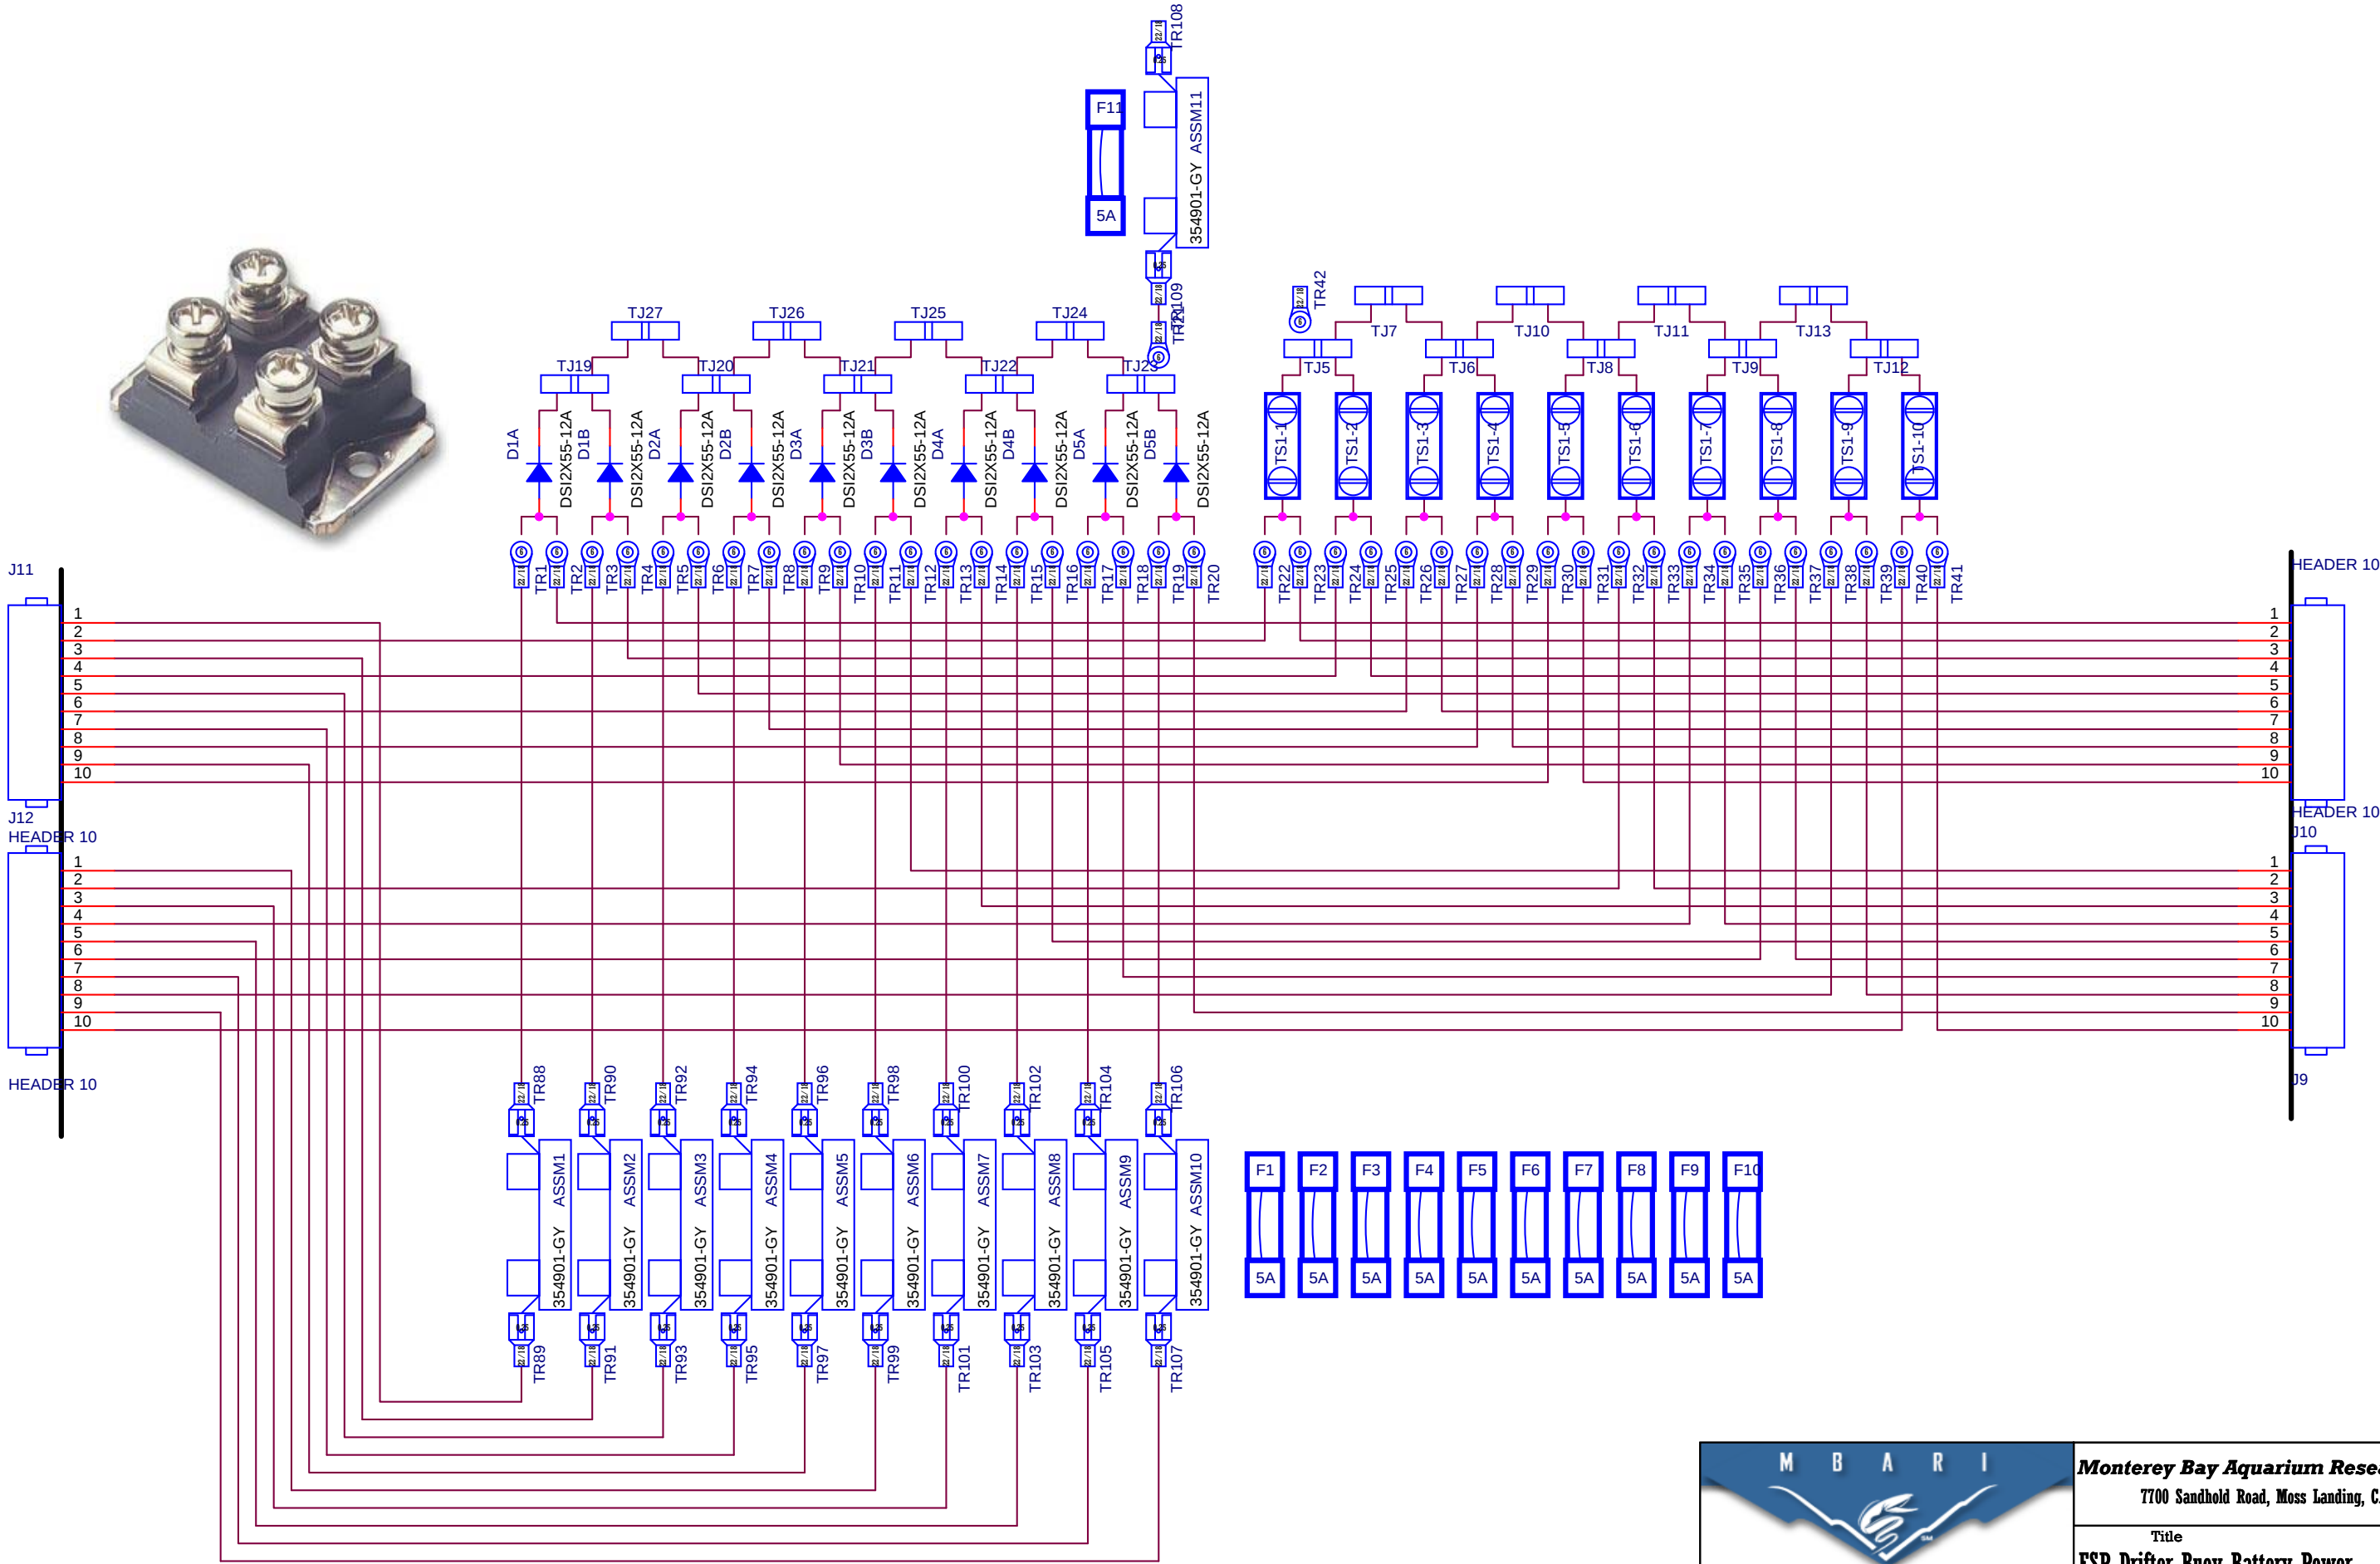



Monterey Bay Aquarium Research Institute
7700 Sandhold Road, Moss Landing, CA 95039

Title		Project	
ESP Drifter Buoy Battery Power		ESP	
Engineer	Size	Document Number	Part Number
SJensen	B	<Doc>	<Part Number>
Designer	Date:	Project File	Rev
SJensen	Thursday, April 28, 2011	DrifterBuoy.apj	0.0

Sheet 1 of 1