


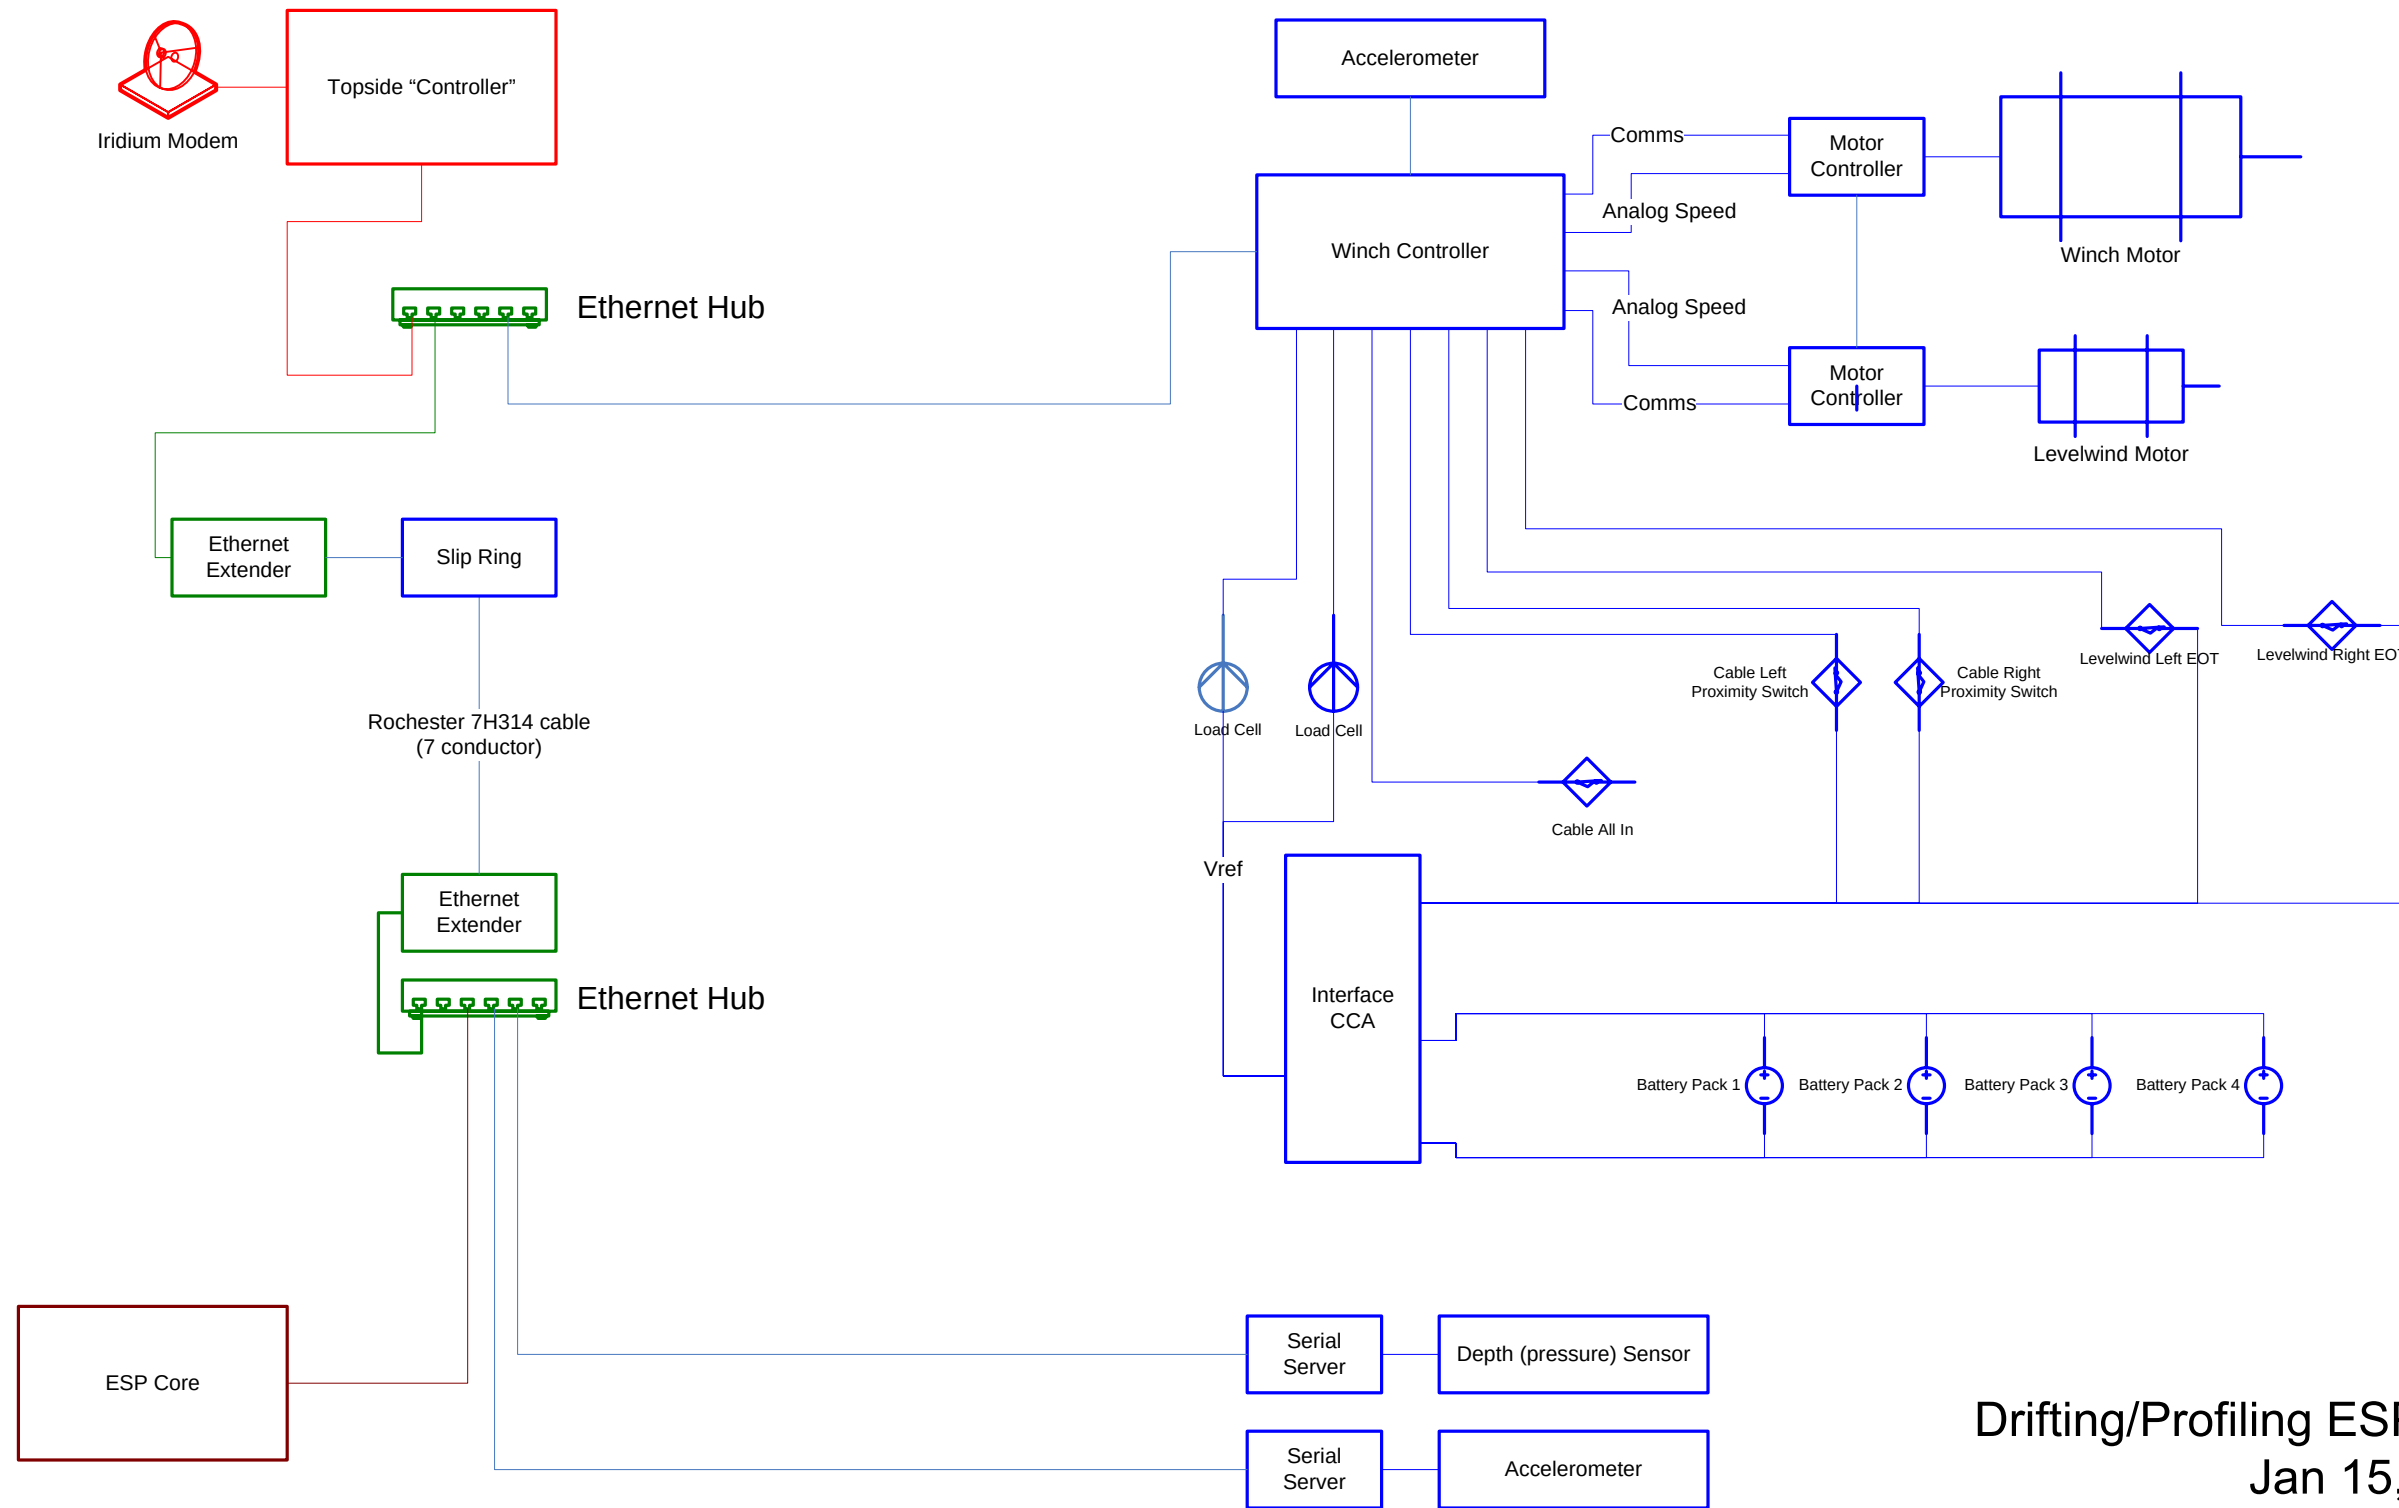

Drifting/Profiling ESP Block Diagram
Jan 15, 09