





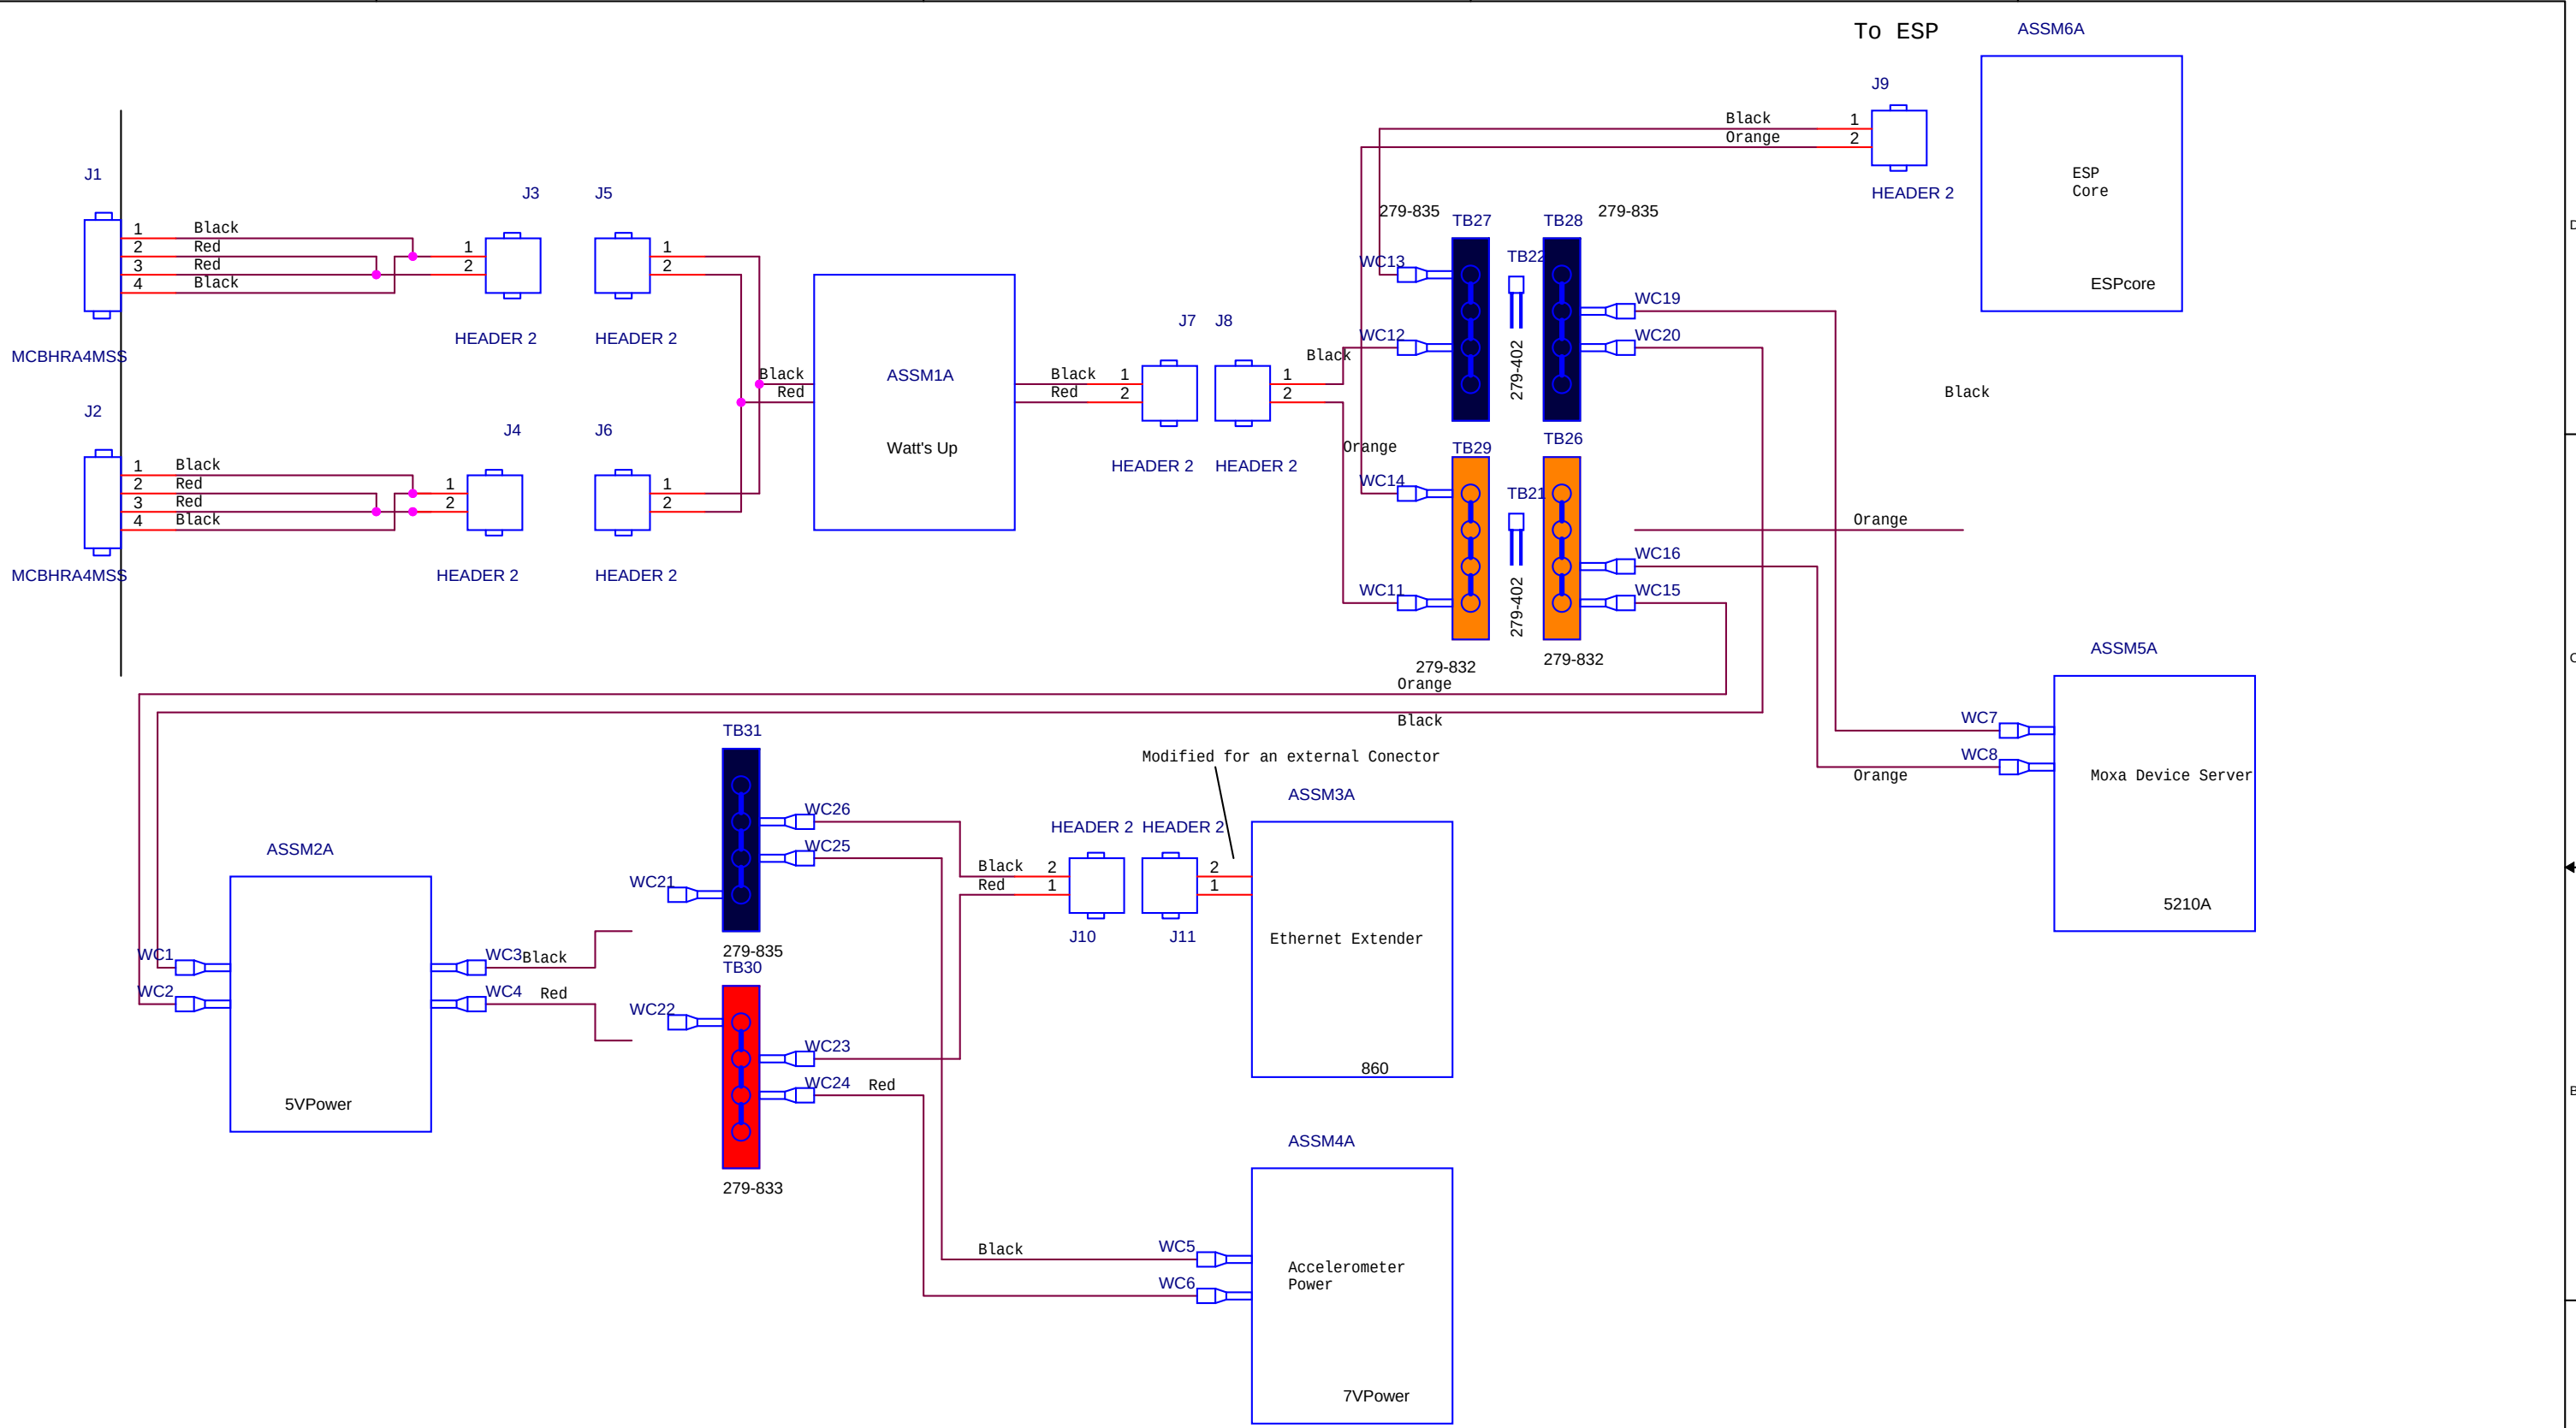

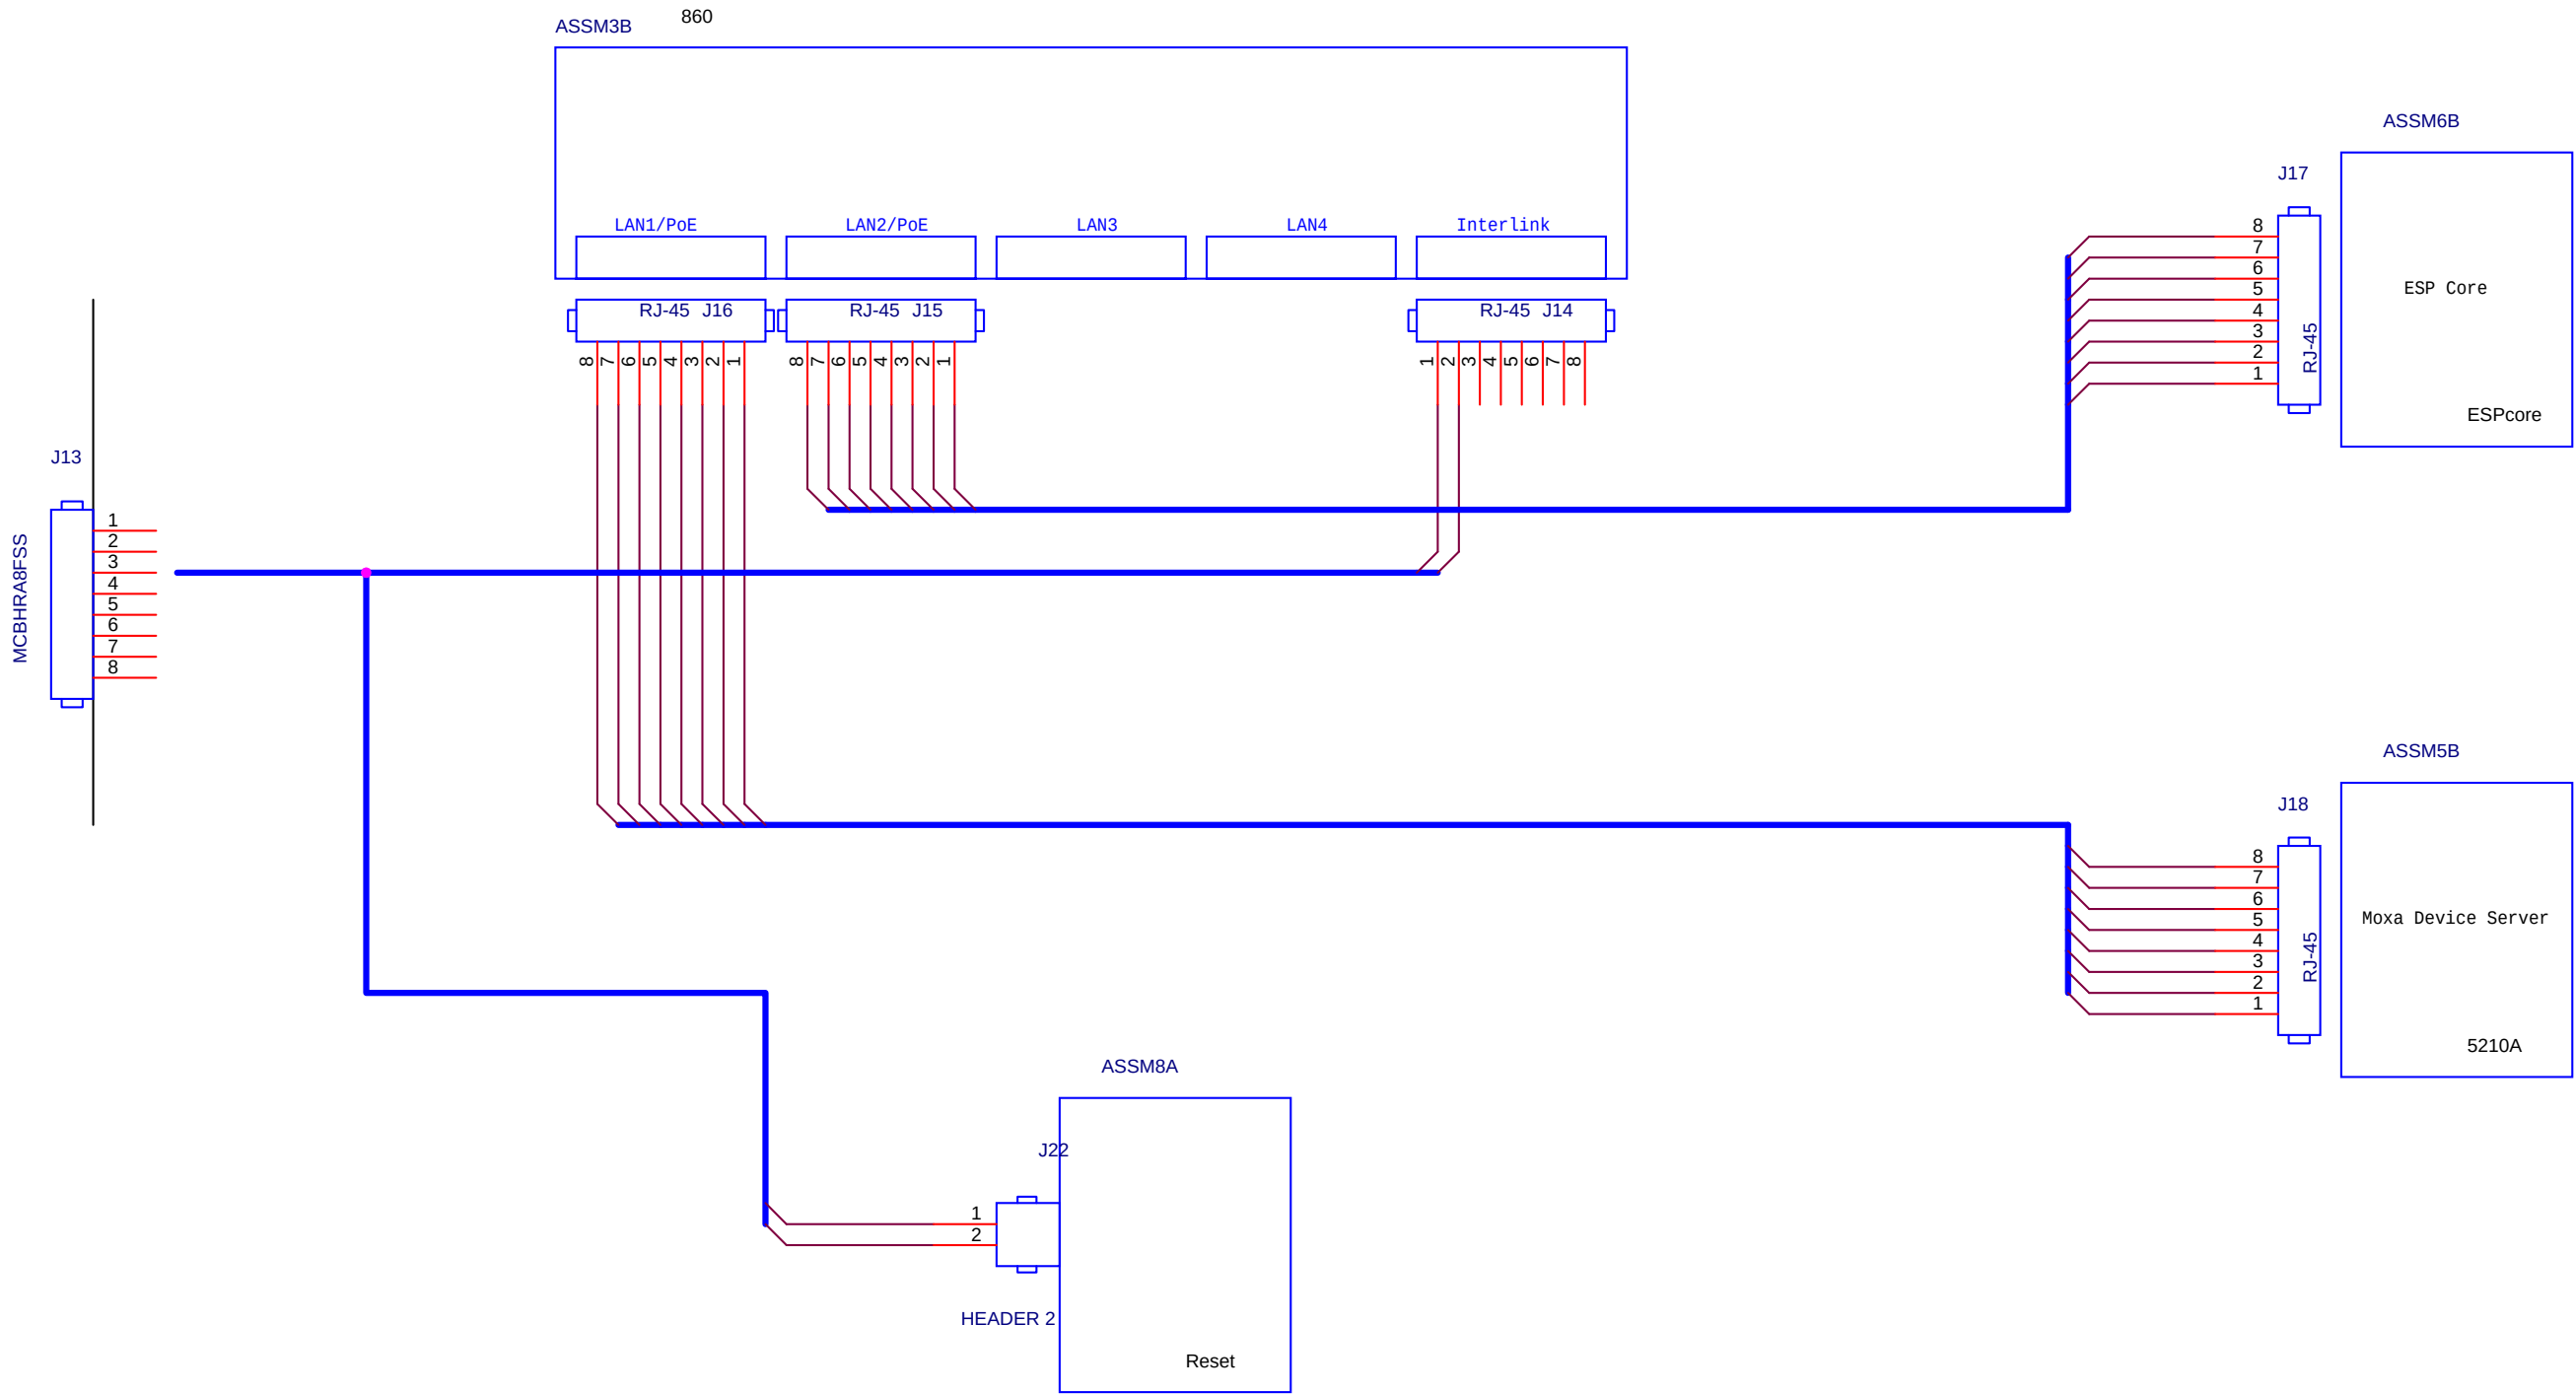

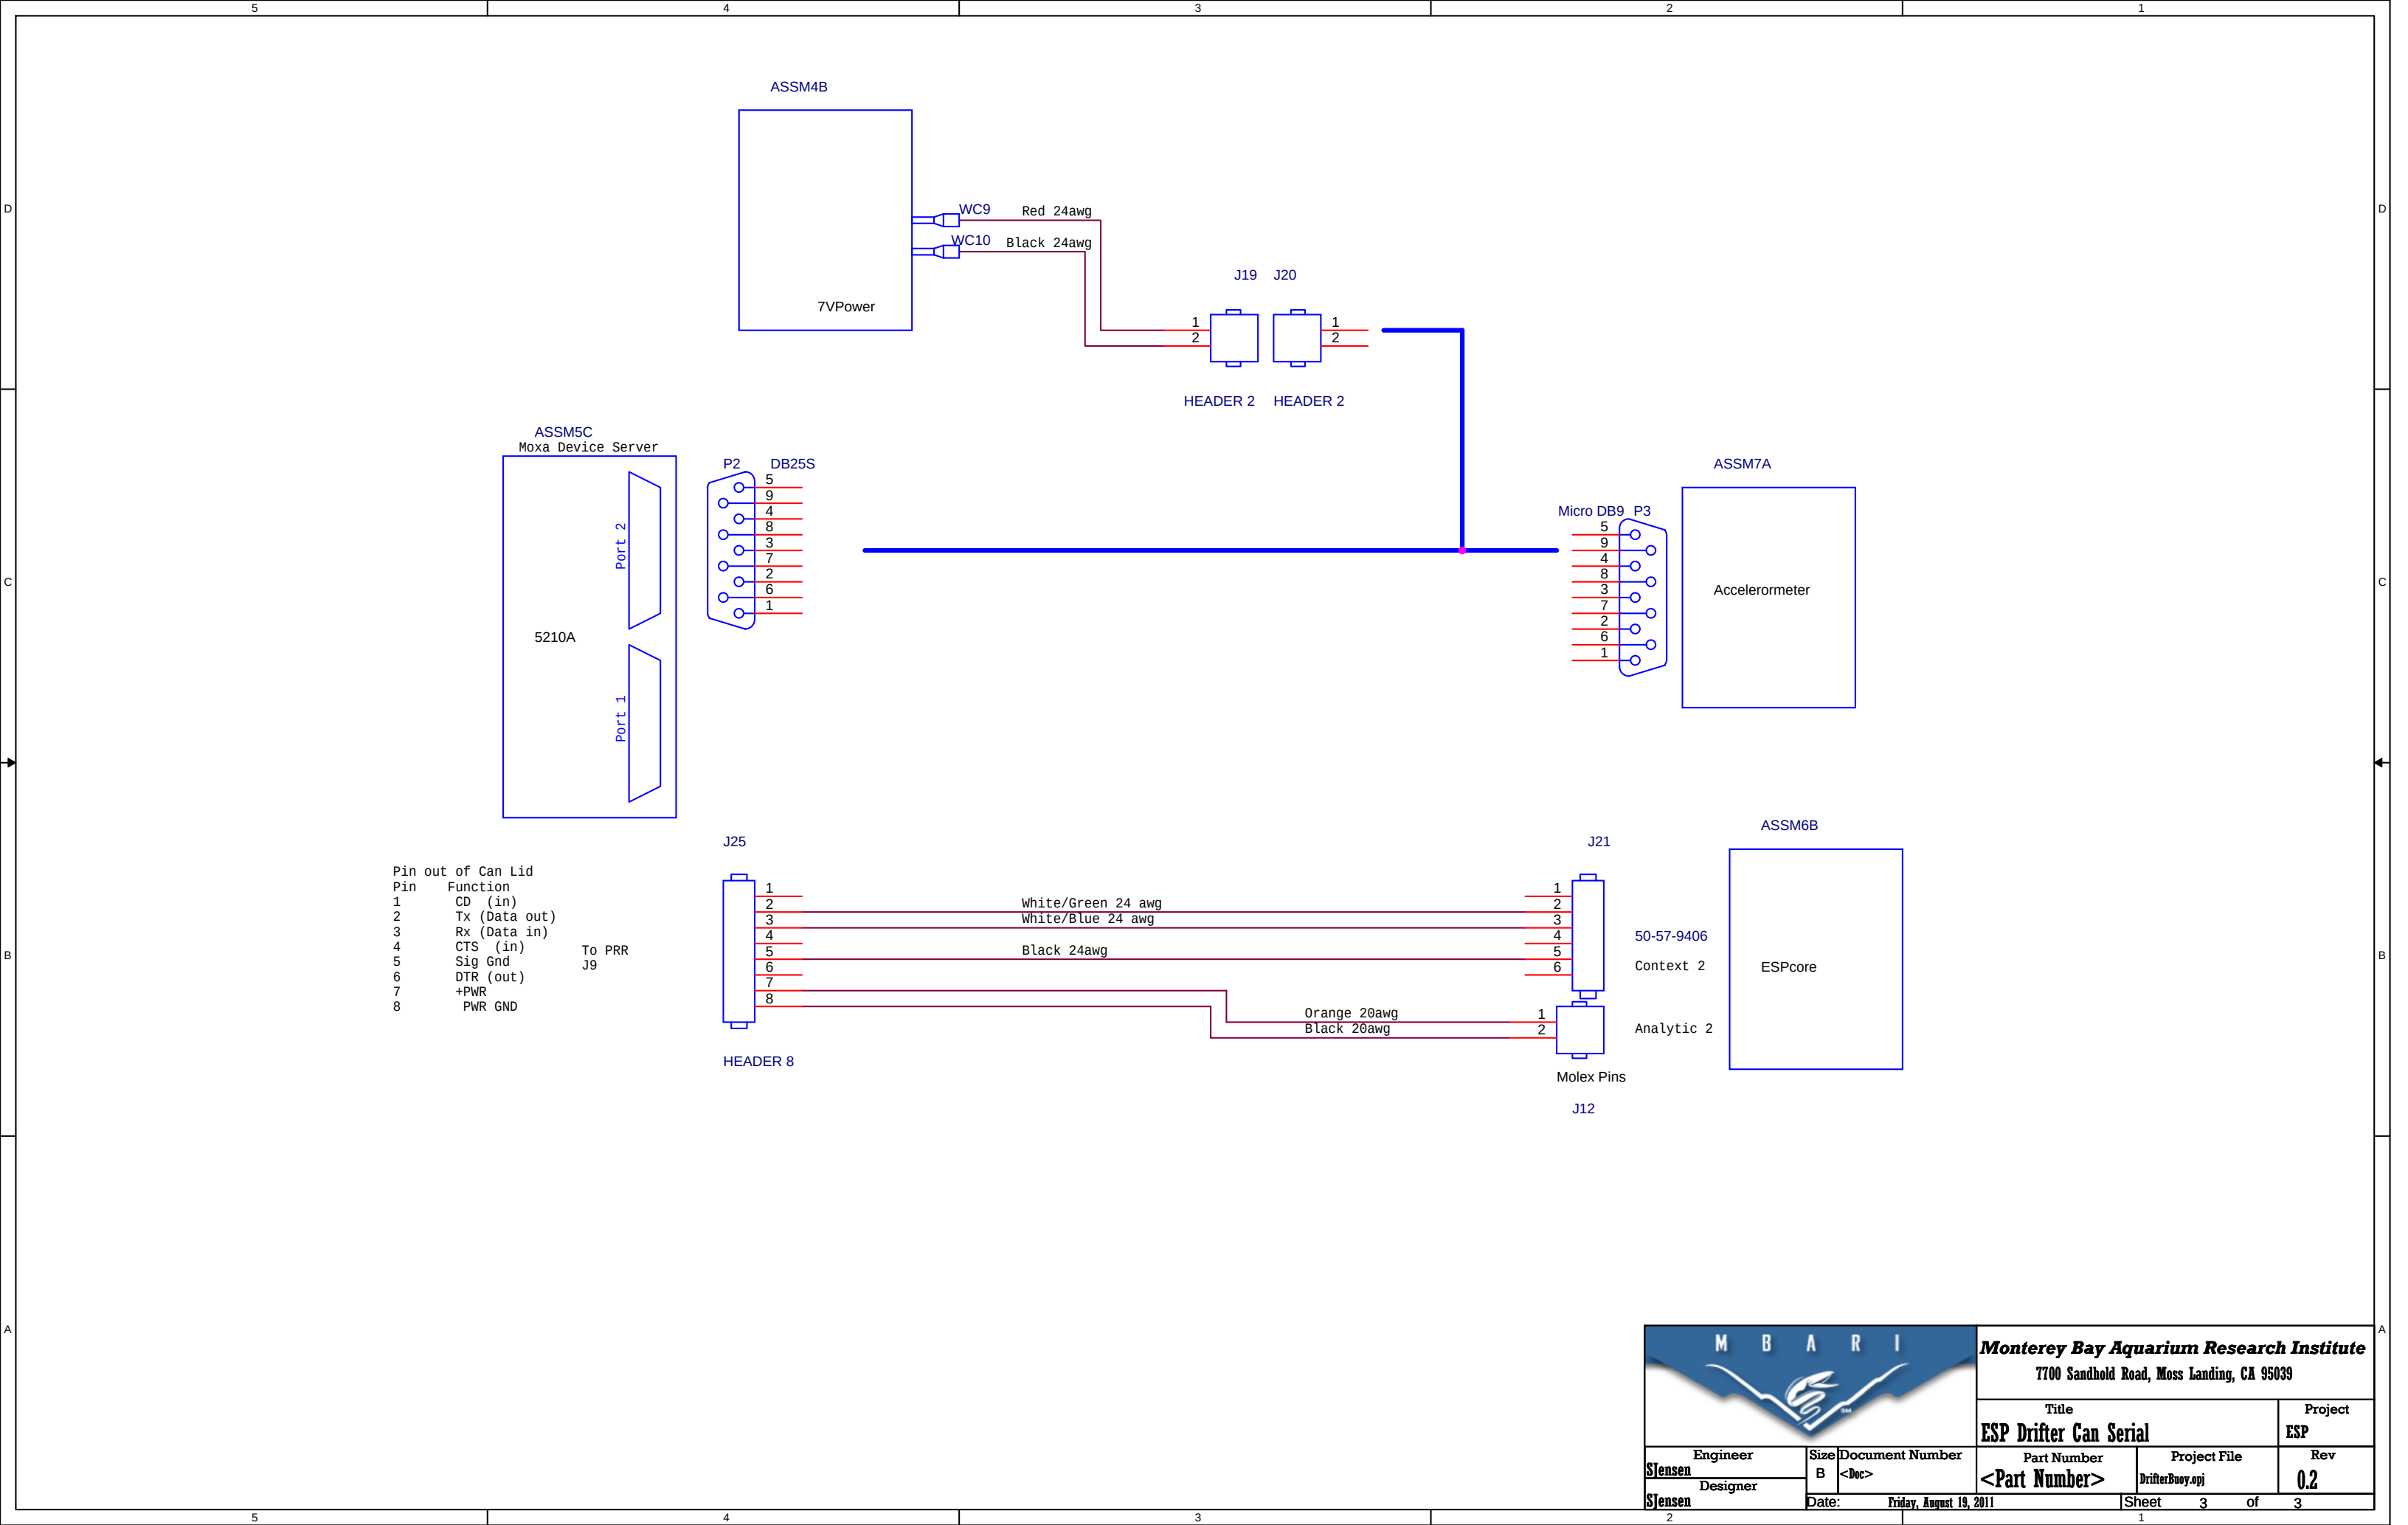

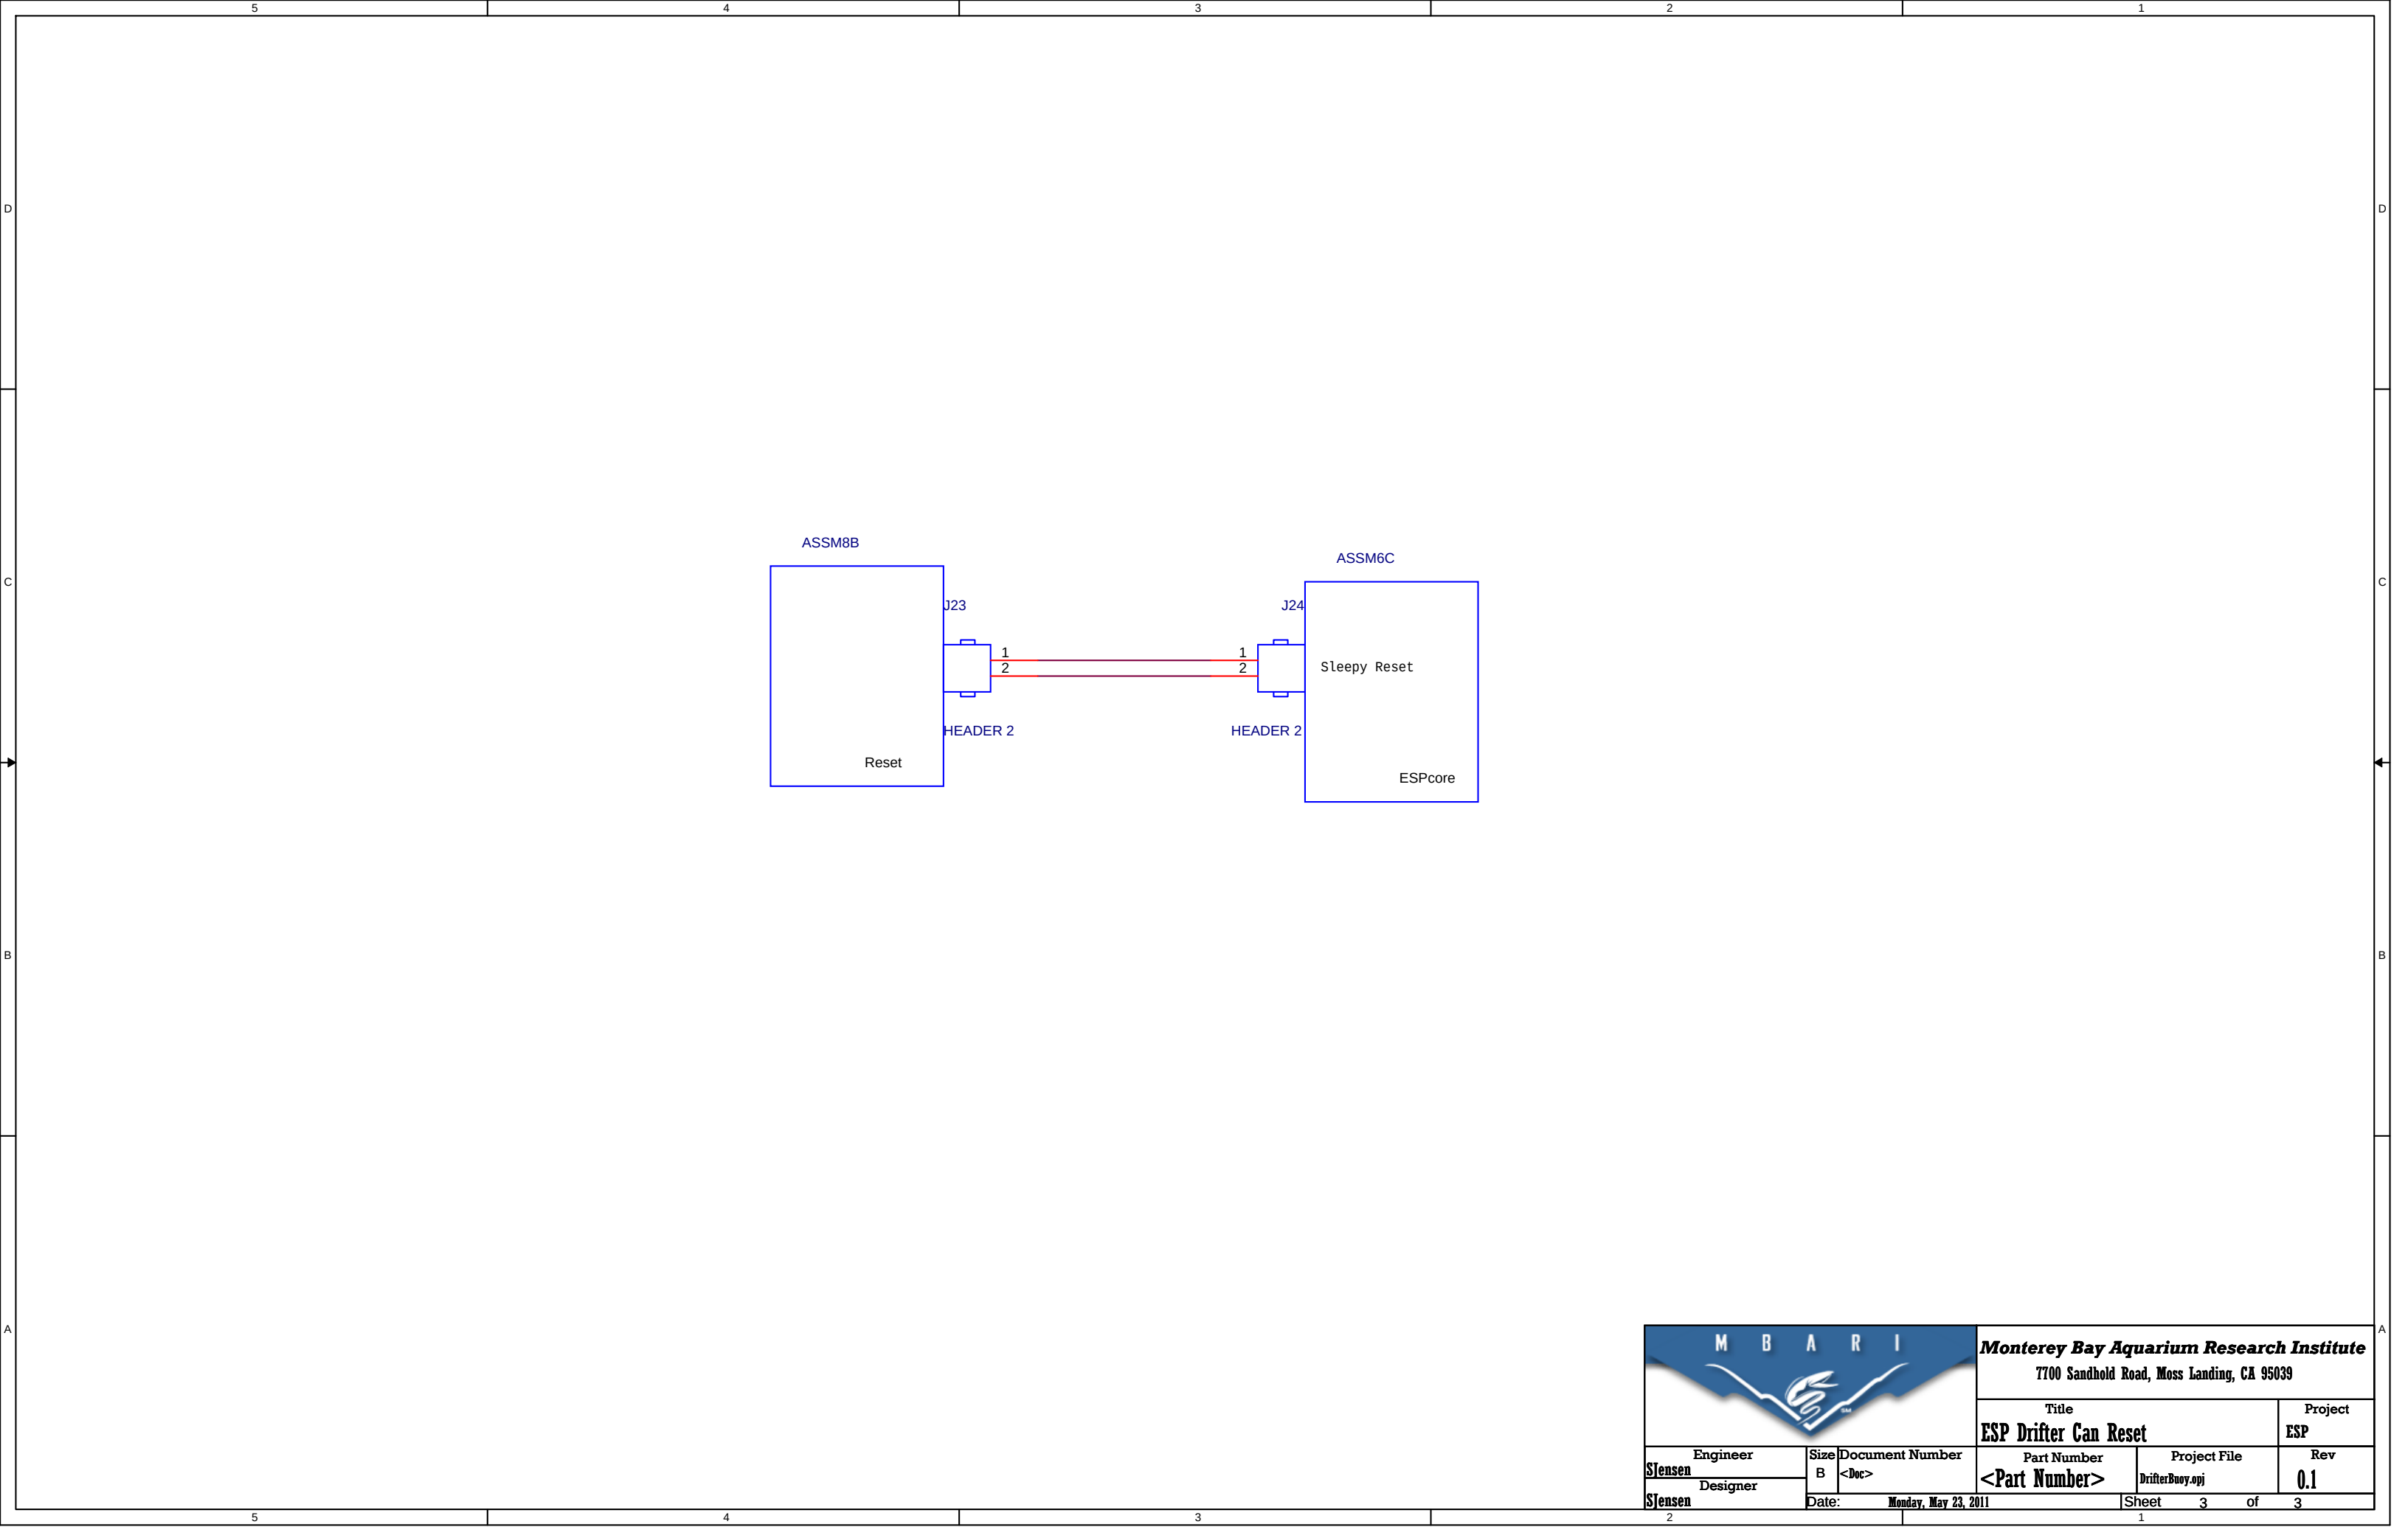

		Monterey Bay Aquarium Research Institute 7700 Sandhold Road, Moss Landing, CA 95039			
		Title ESP Drifter Can Reset		Project ESP	
Engineer SJensen	Size B	Document Number <Doc>	Part Number <Part Number>	Project File DrifterBuoy.apj	Rev 0.1
Designer SJensen	Date: Monday, May 23, 2011		Sheet 3 of 3		