
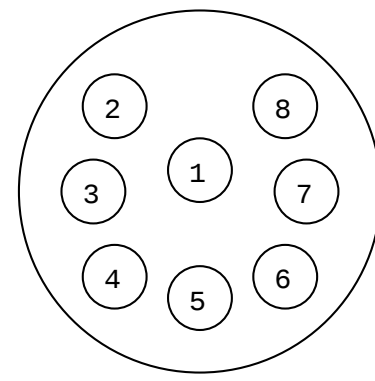
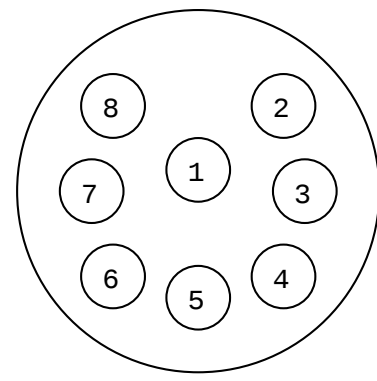


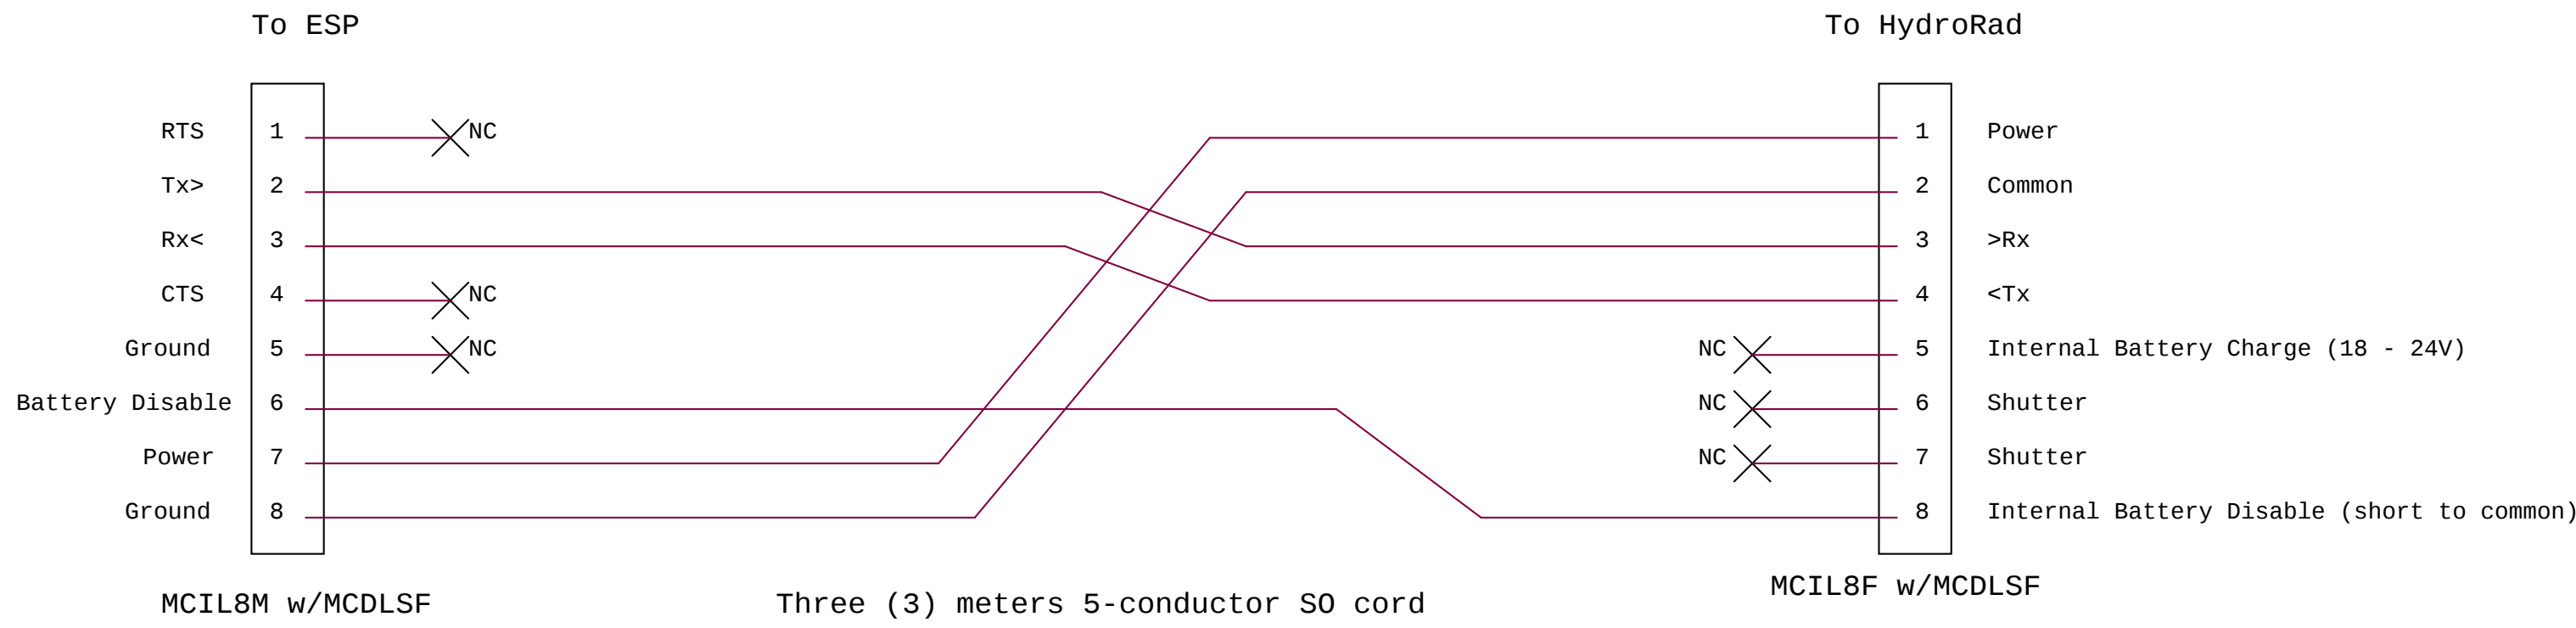

Use 5-conductor S0 cord

Title		
ESP Drifter to HydroRad Cable		
Size B	Document Number 10020742	Rev Init
Date:	Thursday, July 21, 2011	Sheet 1 of 1