
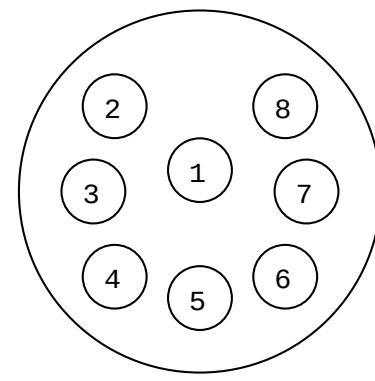
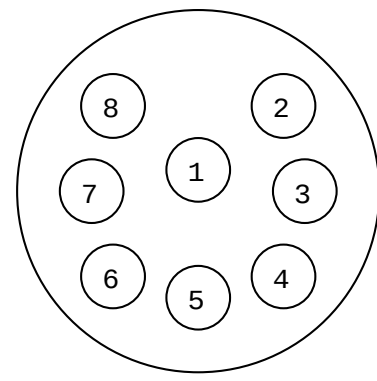


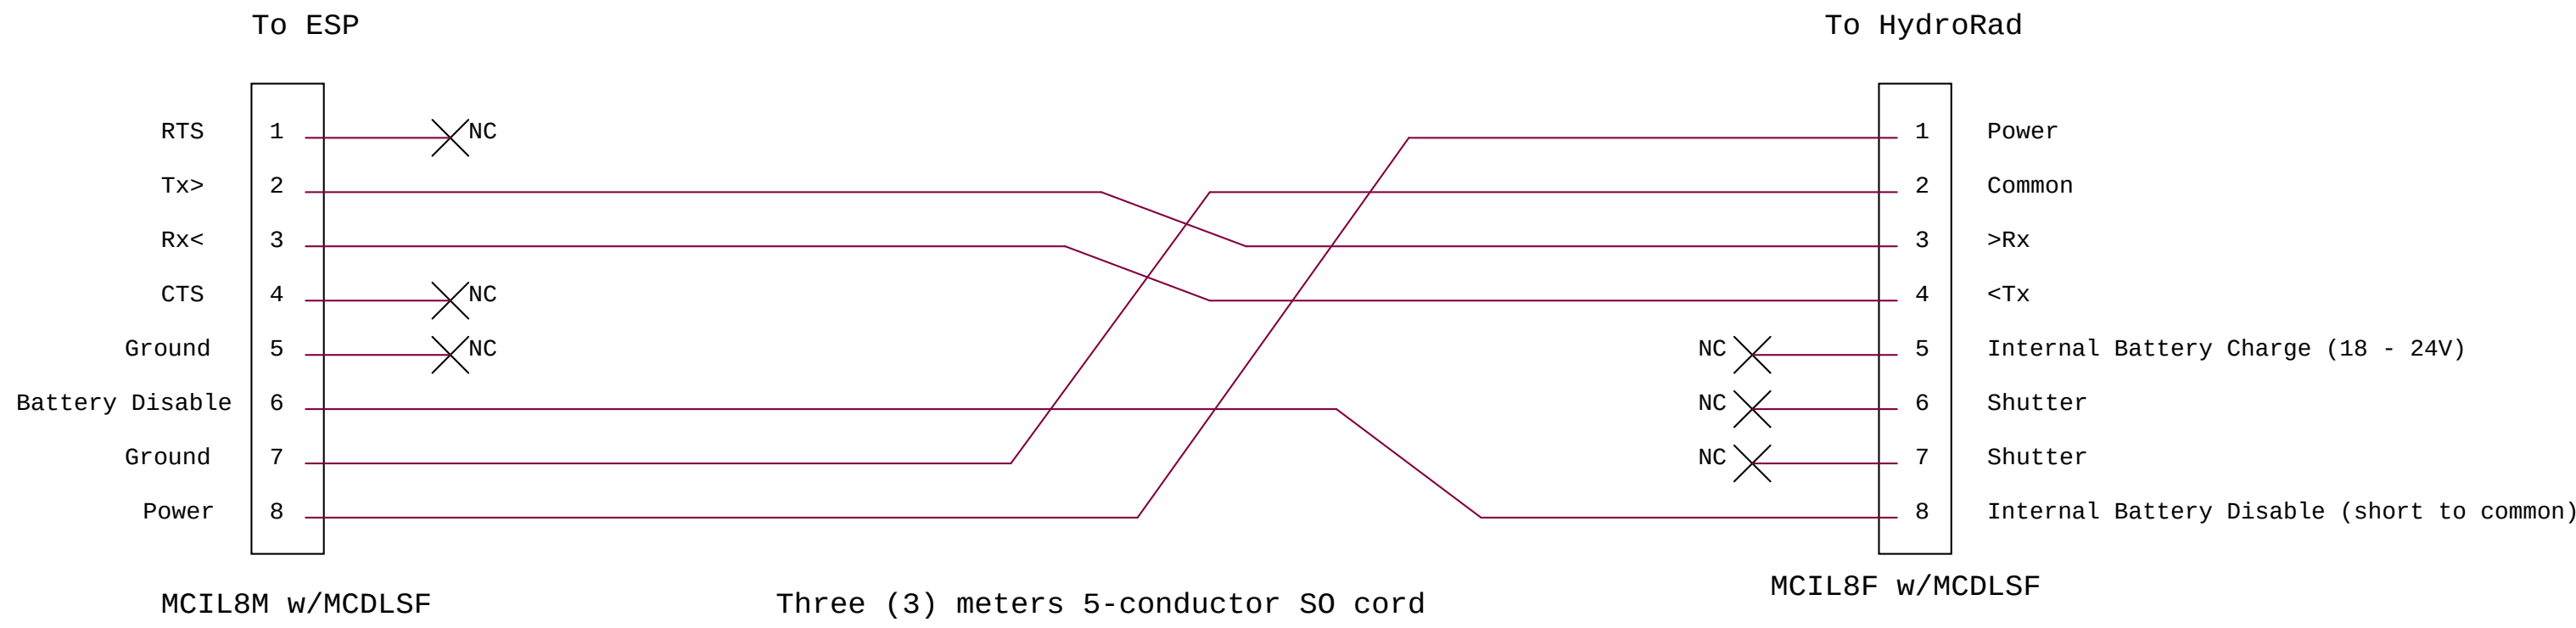

Use 5-conductor S0 cord