


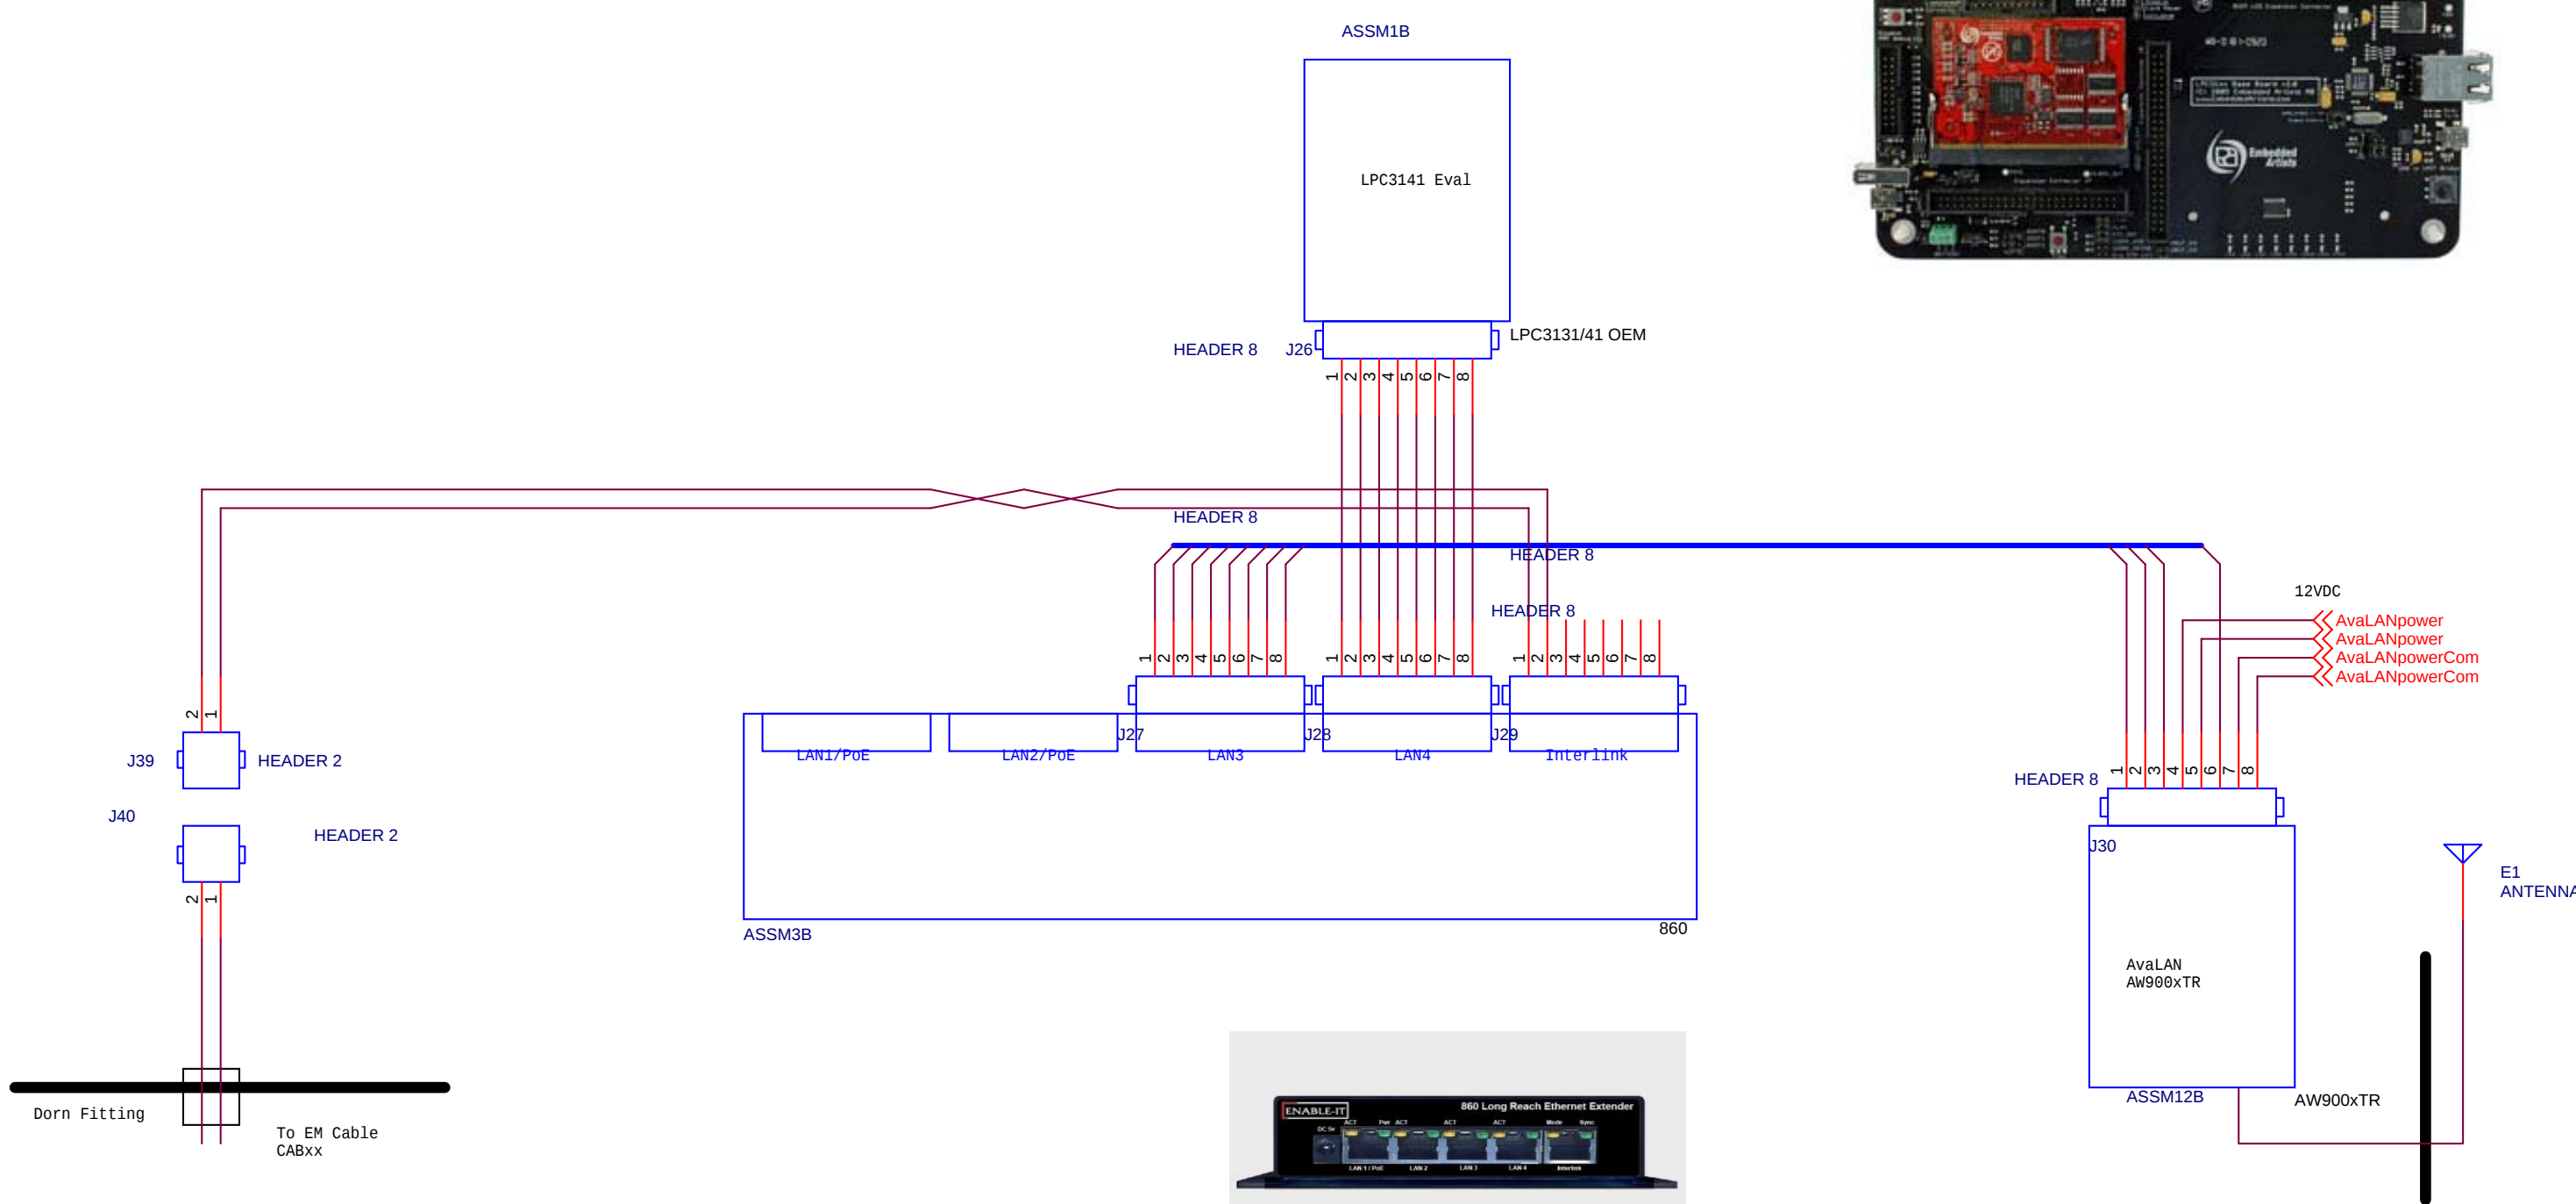

	Monterey Bay Aquarium Research Institute 7700 Sandhold Road, Moss Landing, CA 95039			
	Title ESP Drifter Buoy Ethernet		Project ESP	
Engineer SJensen	Size B	Document Number <Doc>	Part Number <Part Number>	Project File DrifterBuoy.opj
Designer SJensen	Date: Thursday, July 28, 2011	Sheet 5	of 13	Rev 0.0