



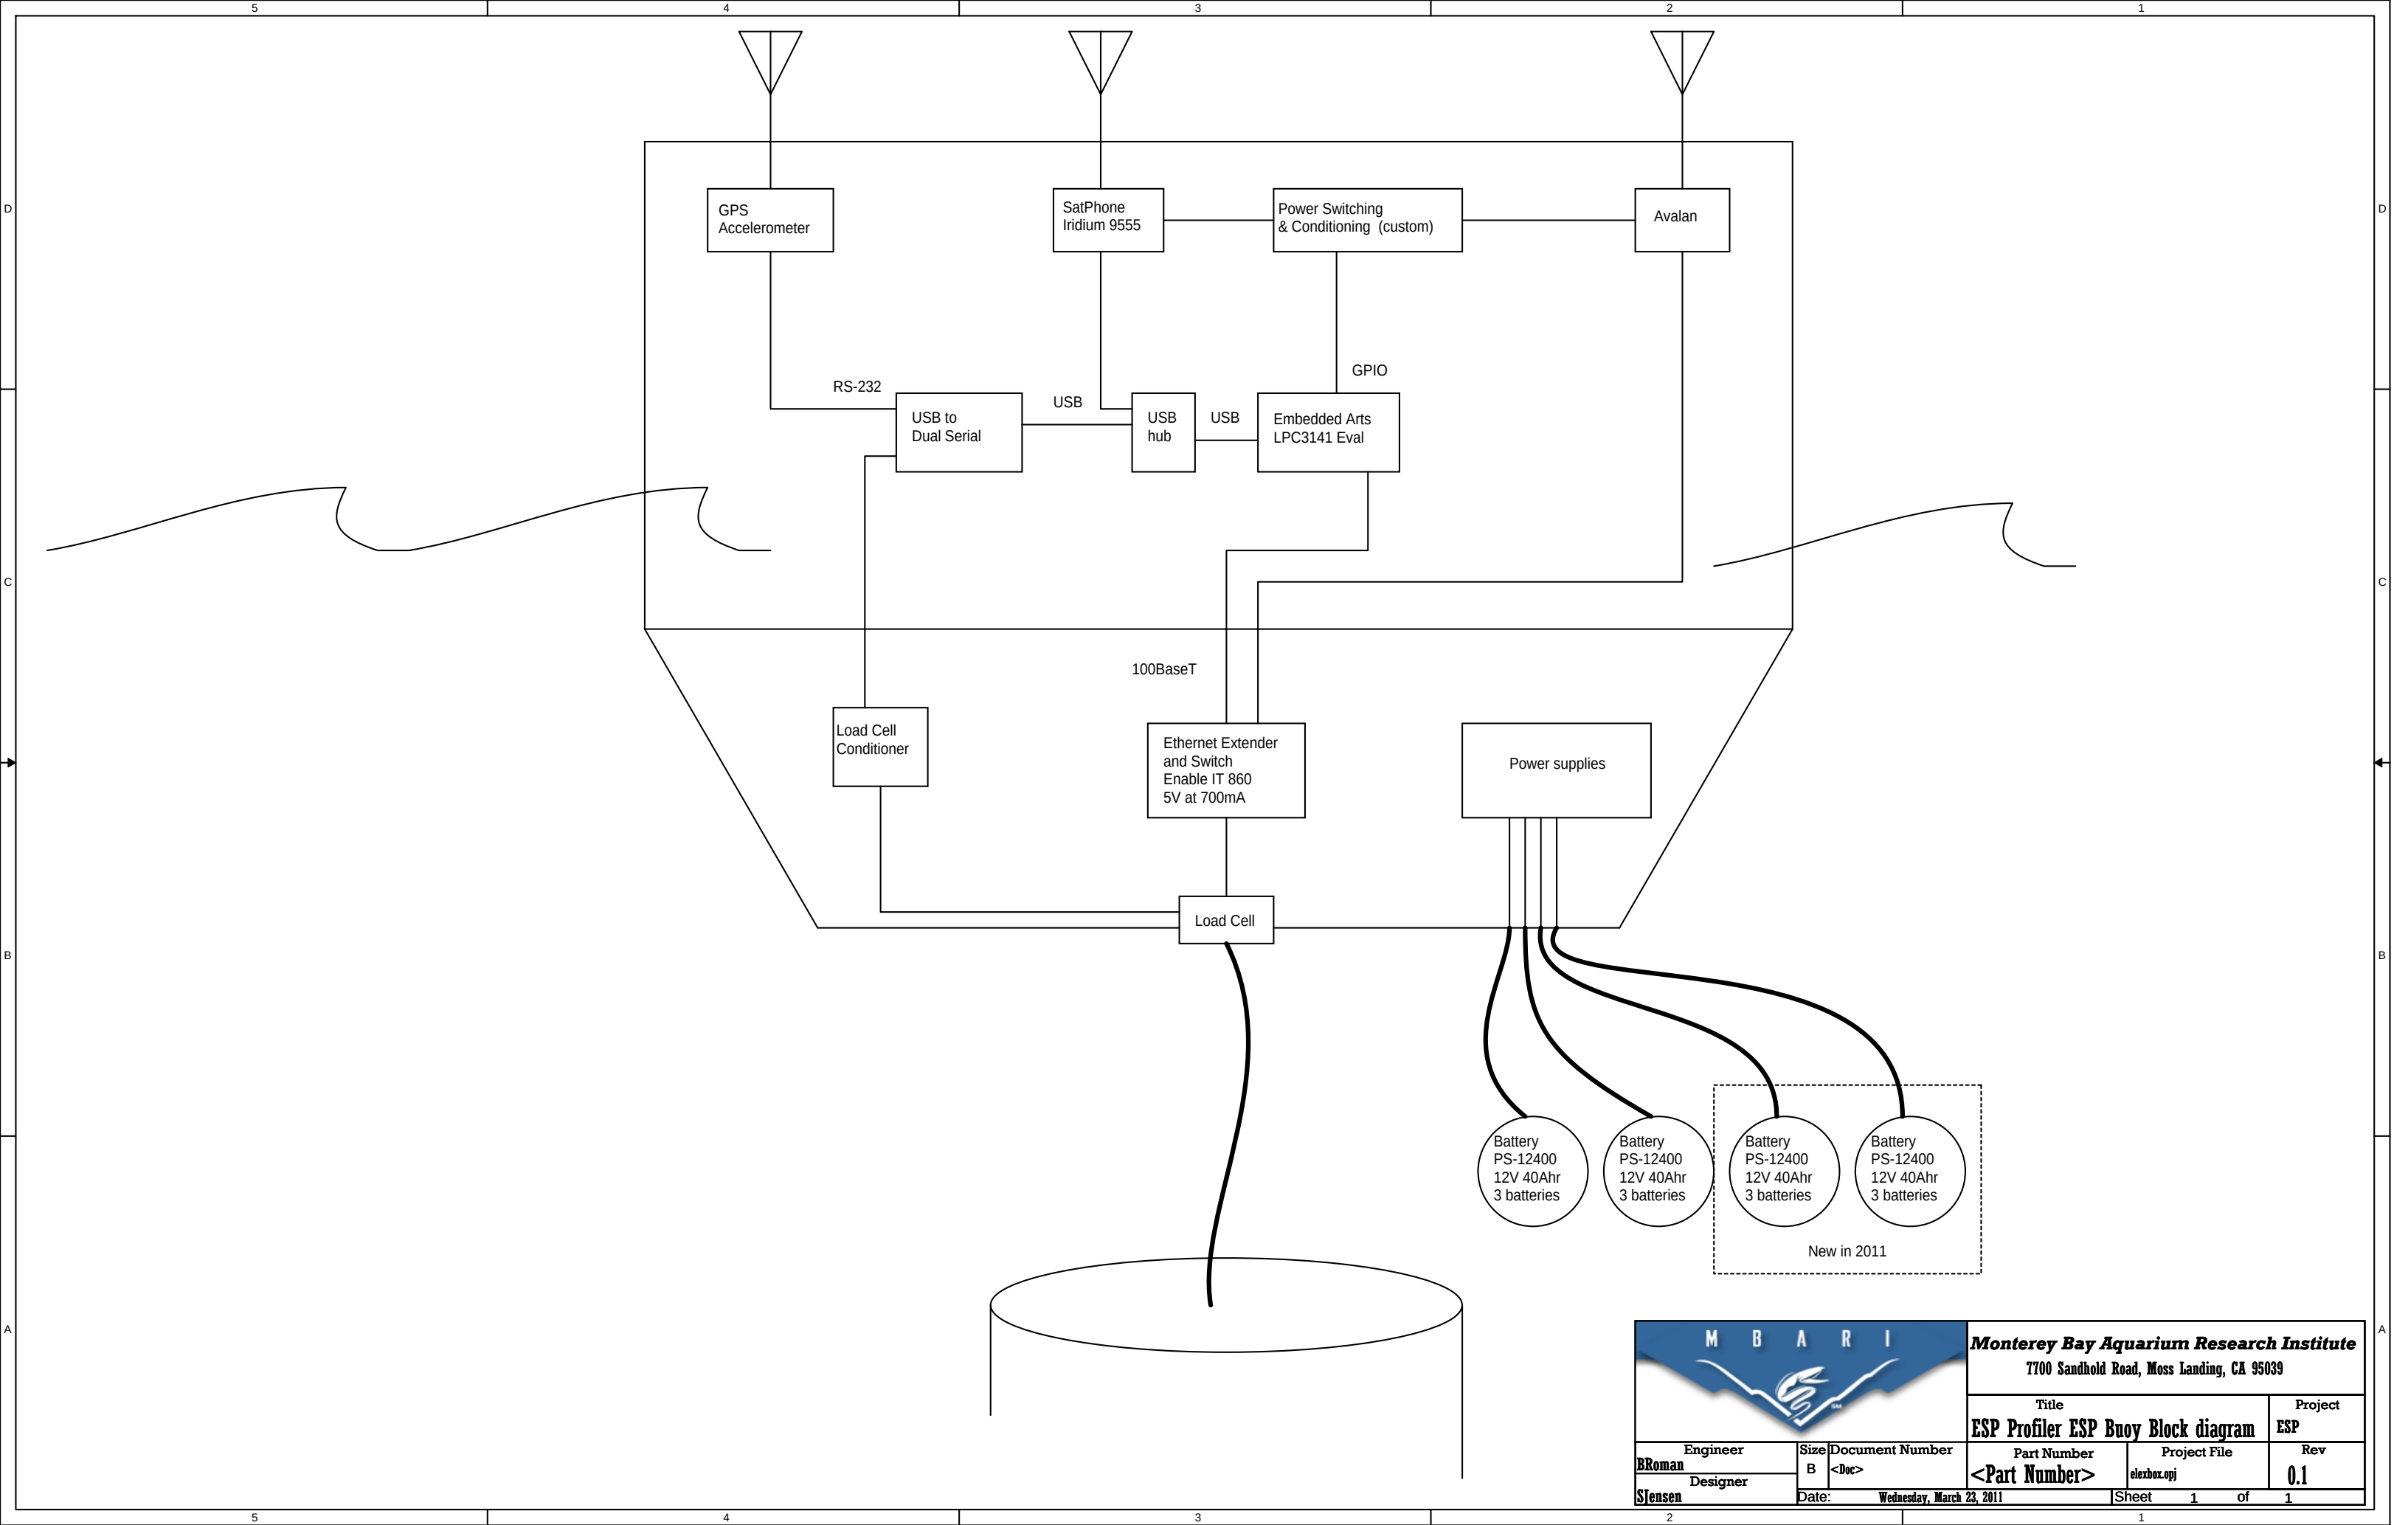


Monterey Bay Aquarium Research Institute
7700 Sandhold Road, Moss Landing, CA 95039

Title		Project	
ESP Profiler ESP Buoy Block diagram		ESP	
Engineer	Size	Document Number	Rev
BRoman	B	<Doc>	0.1
Designer	Date:	Part Number	Project File
JSensen	Wednesday, March 23, 2011	<Part Number>	alexbox.opj
Sheet		1	of 1

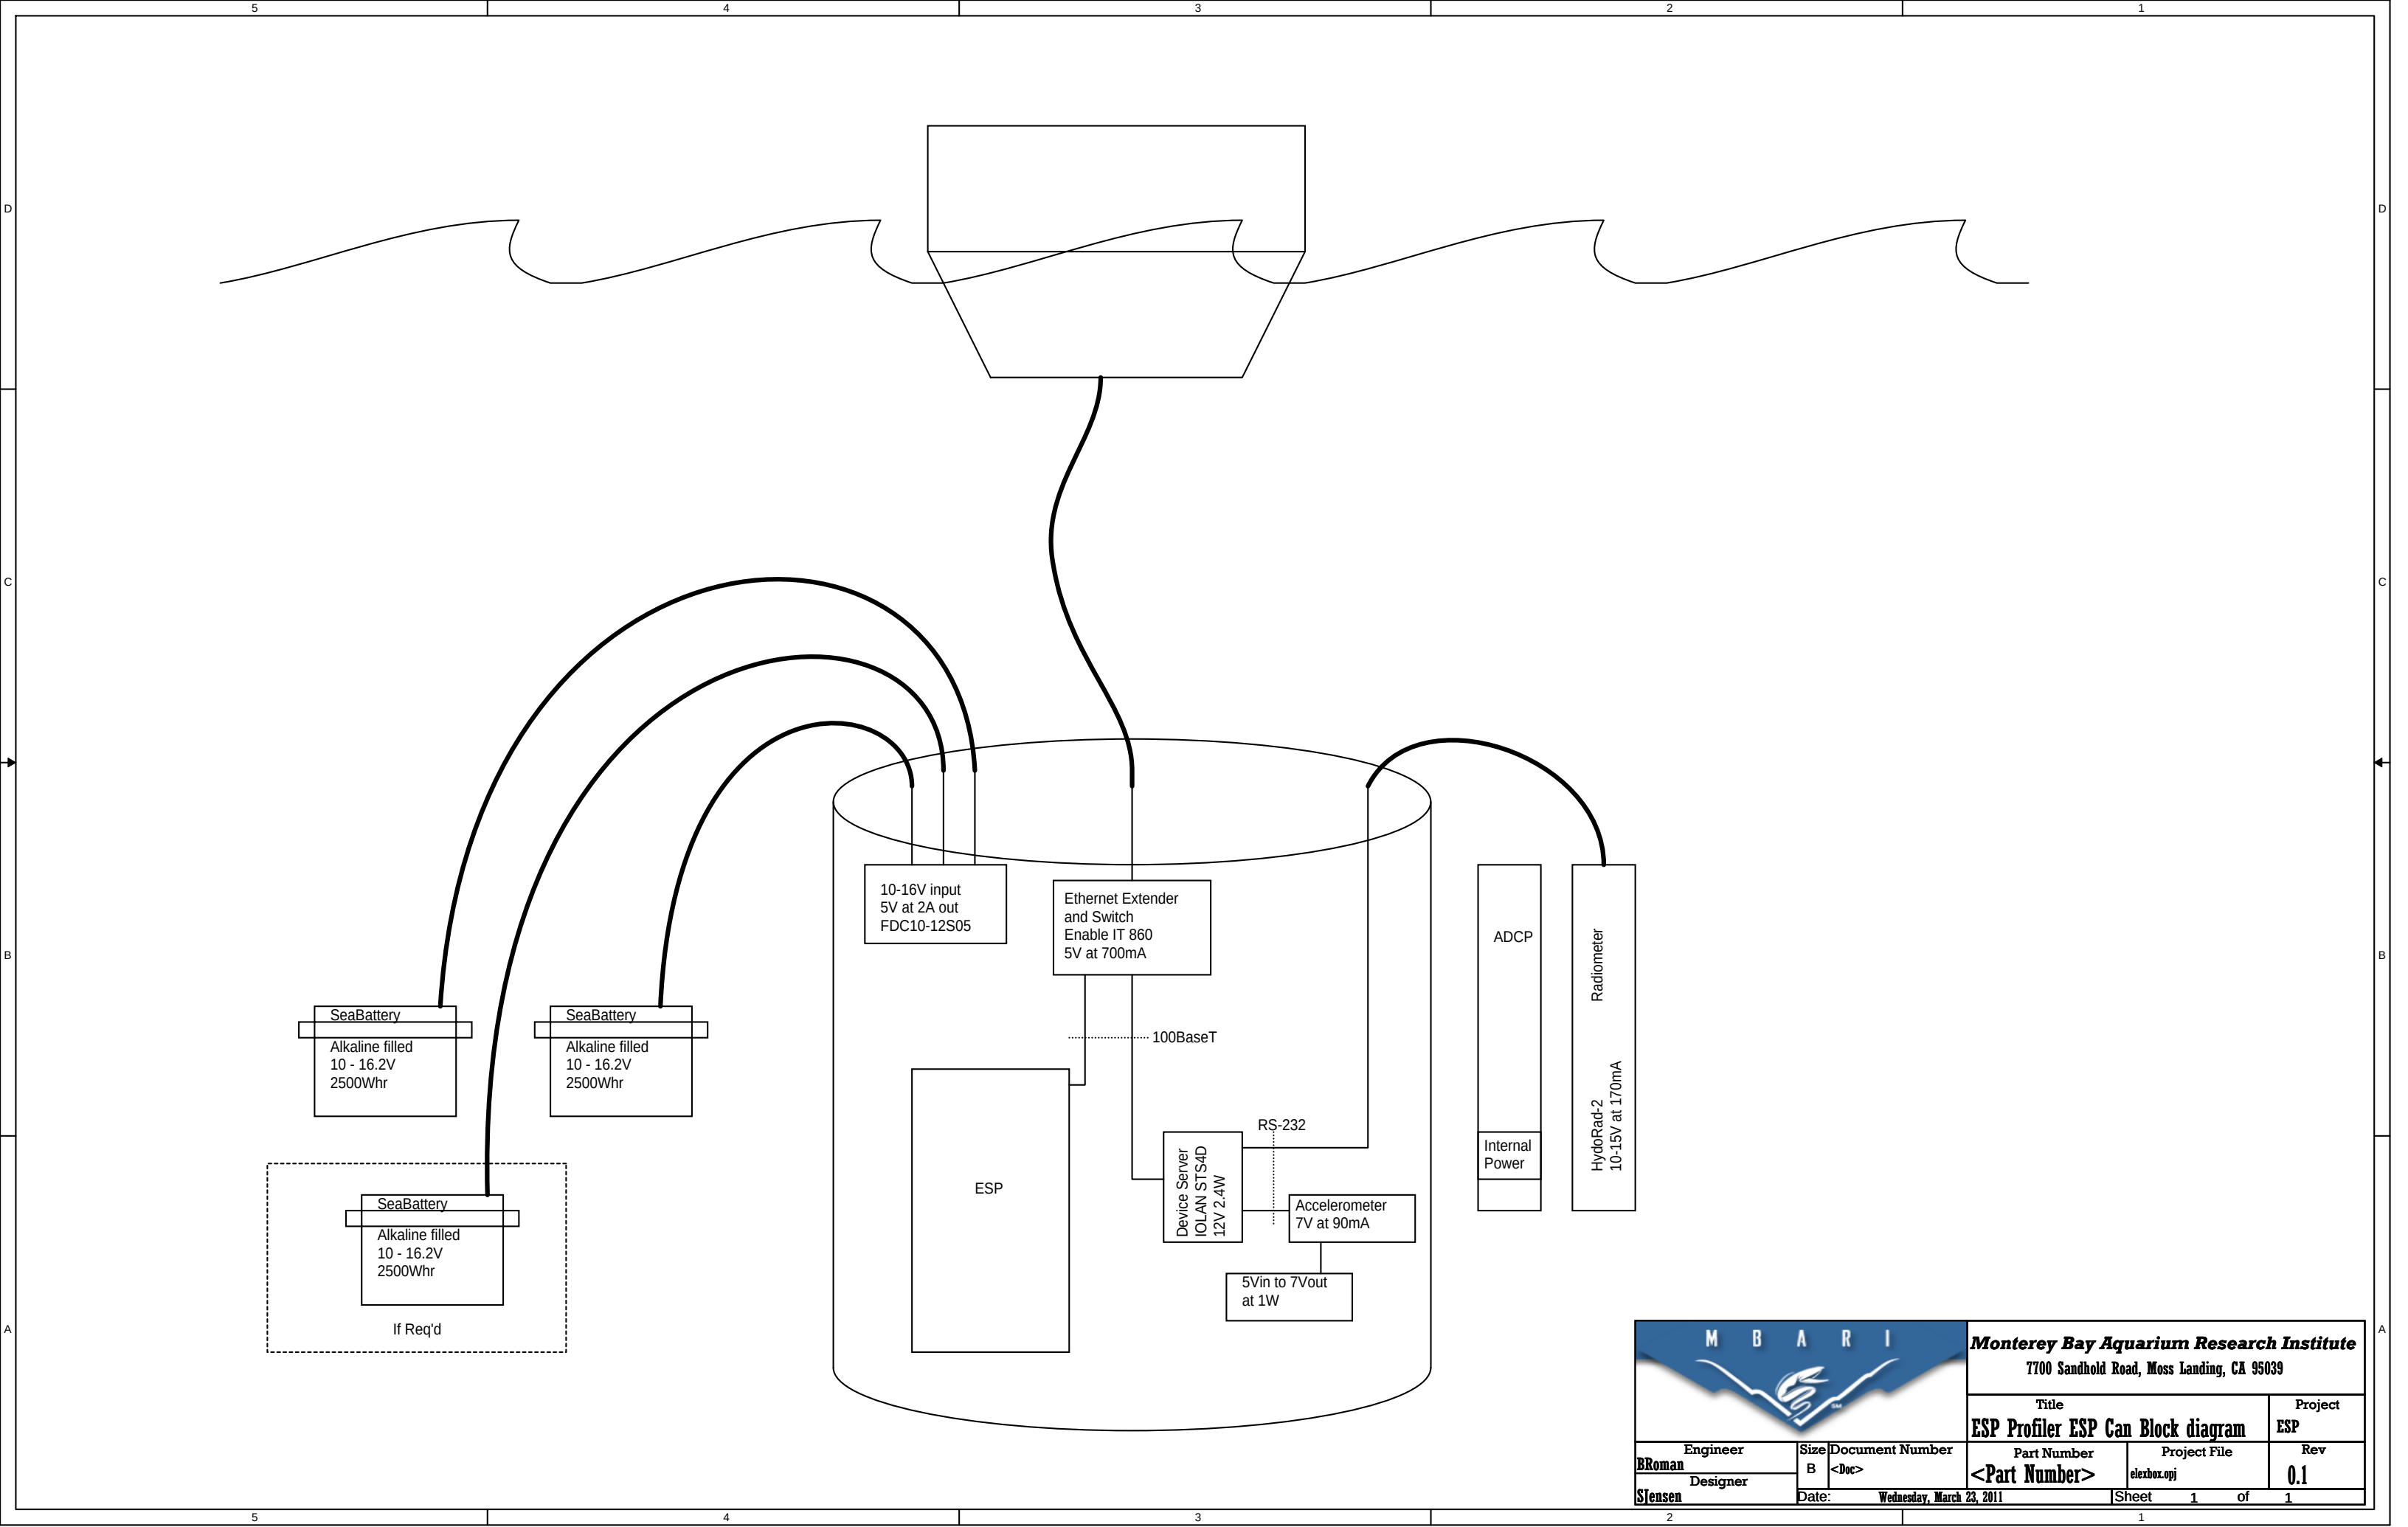

		Monterey Bay Aquarium Research Institute 7700 Sandhold Road, Moss Landing, CA 95039		
		Title ESP Profiler ESP Can Block diagram		Project ESP
Engineer BRoman	Size B	Document Number <Doc>	Part Number <Part Number>	Project File alexbox.opj
Designer Stensen	Date: Wednesday, March 23, 2011	Sheet 1	of 1	Rev 0.1

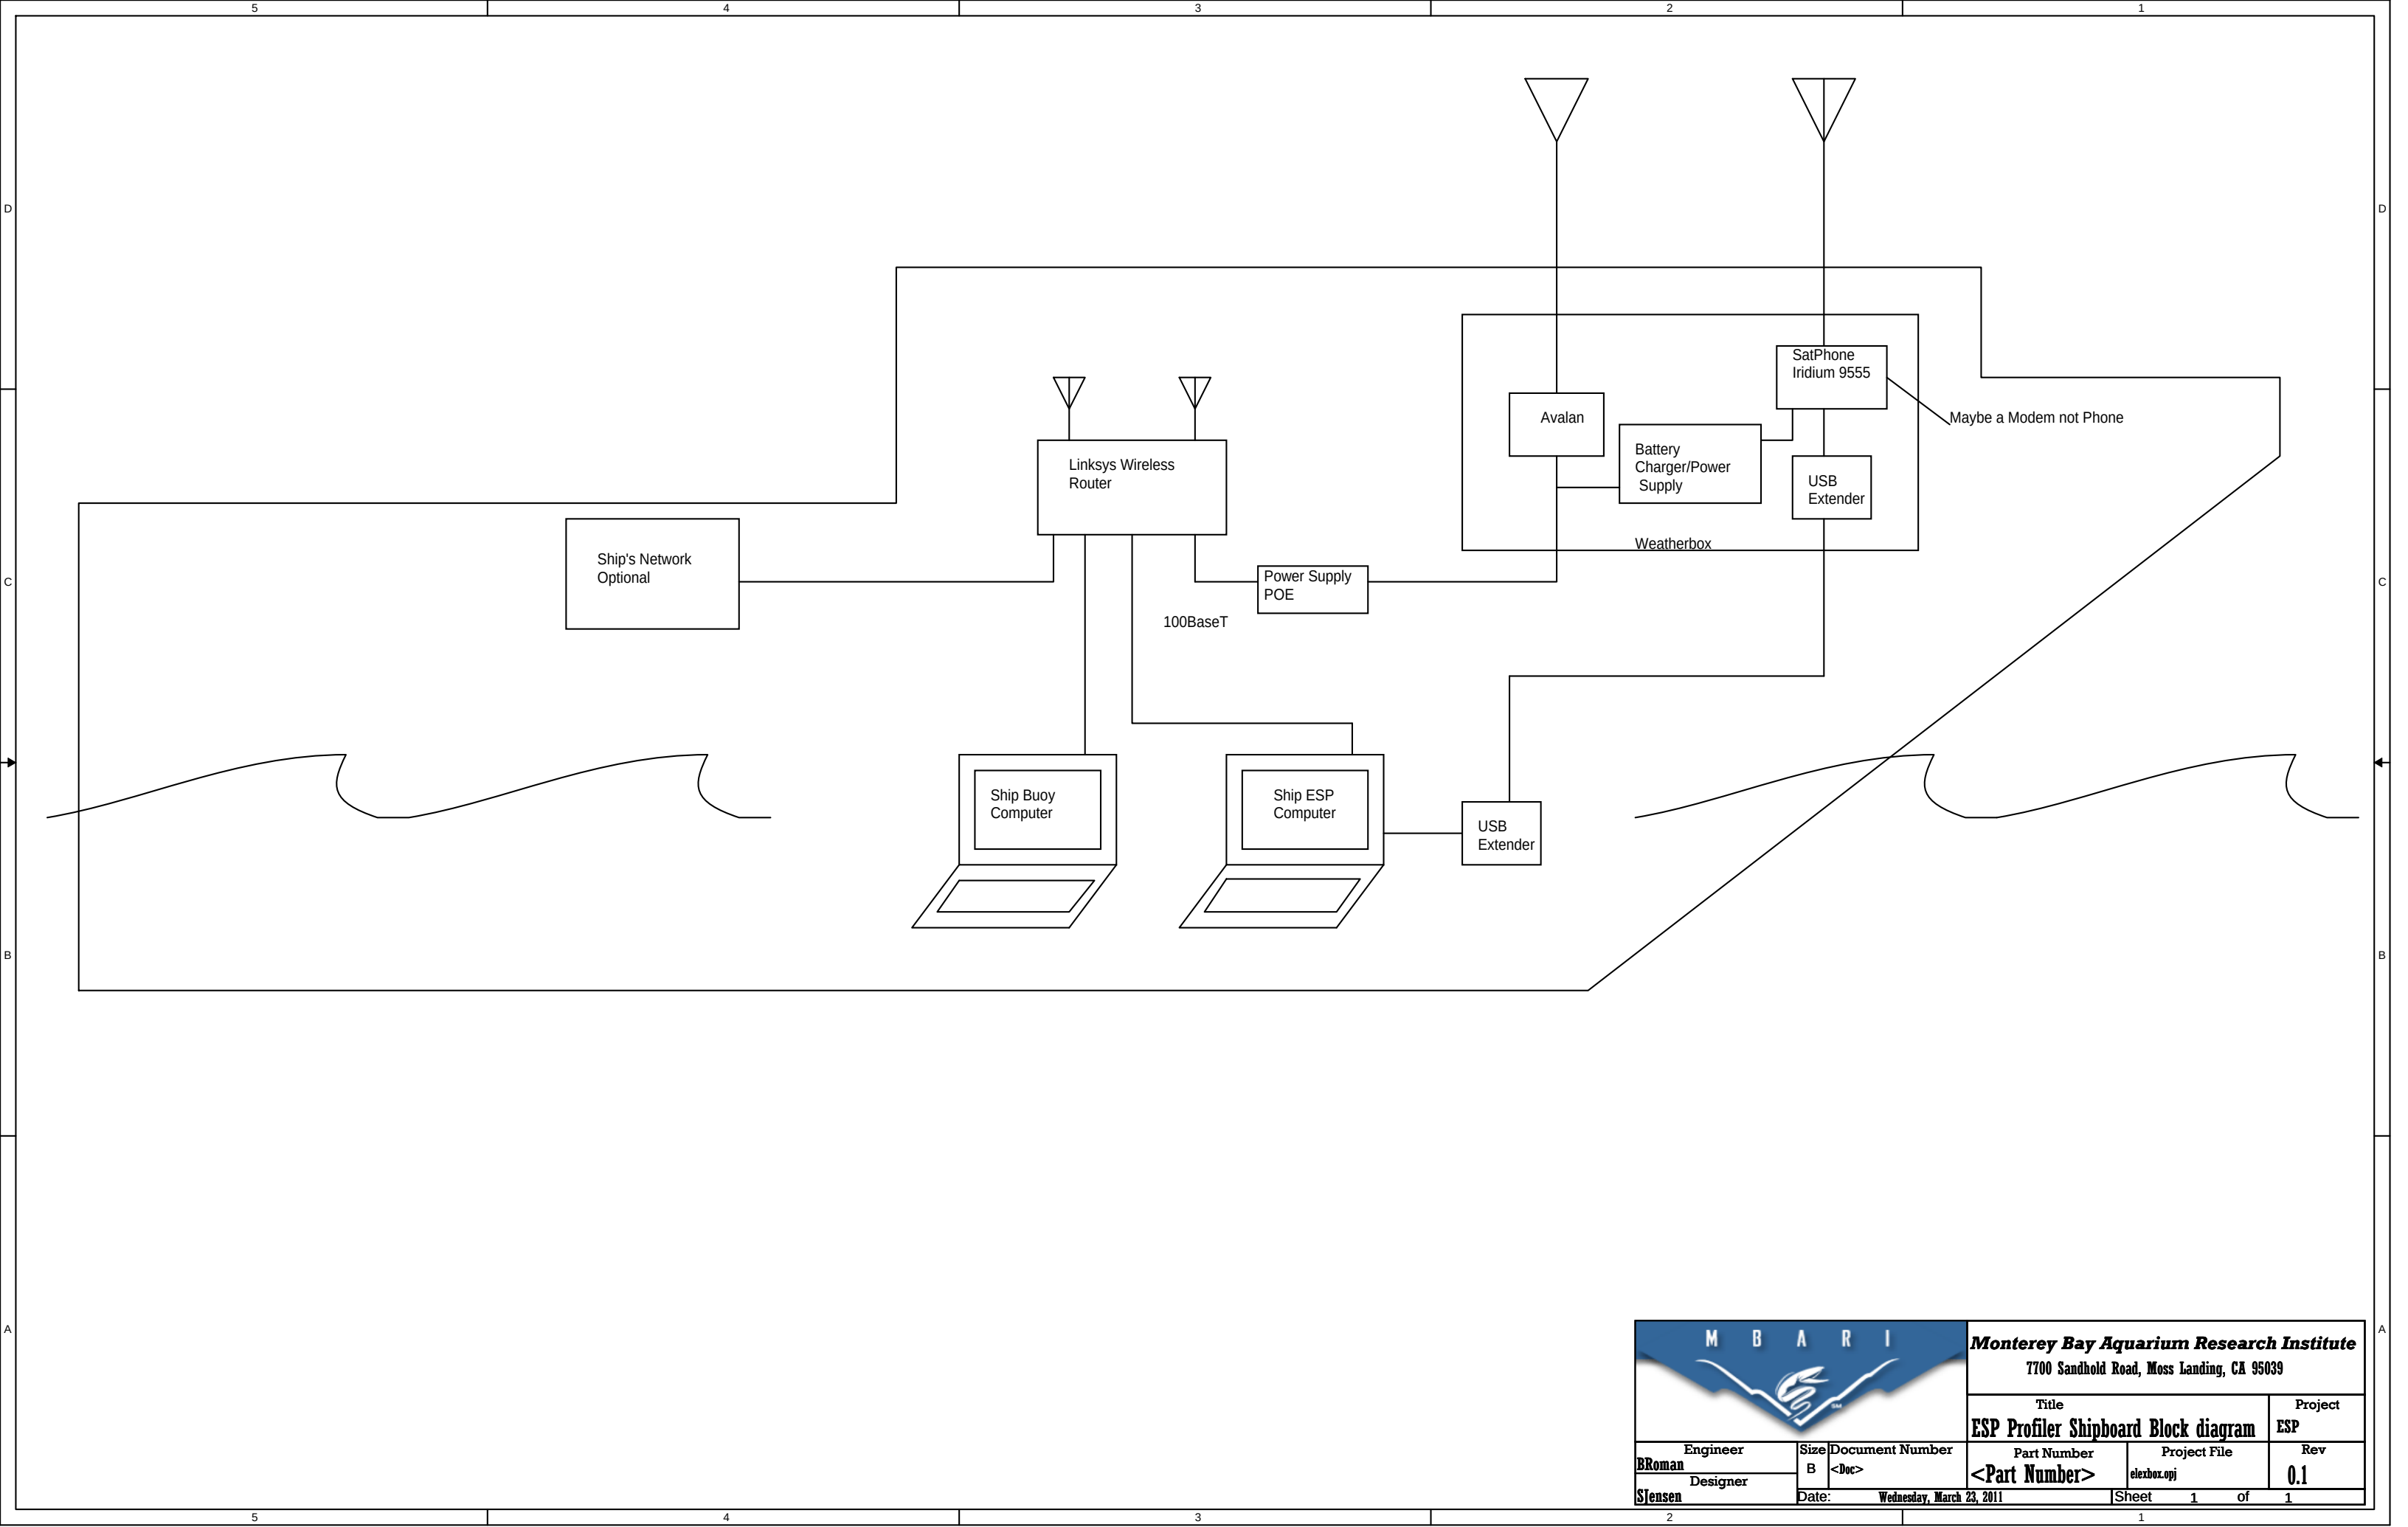

Monterey Bay Aquarium Research Institute
7700 Sandhold Road, Moss Landing, CA 95039

Title		Project	
ESP Profiler Shipboard Block diagram		ESP	
Engineer	Size	Document Number	Rev
BRoman	B	<Doc>	0.1
Designer		Part Number	Project File
Stensen		<Part Number>	elxbox.opj
Date:		Wednesday, March 23, 2011	Sheet 1 of 1