


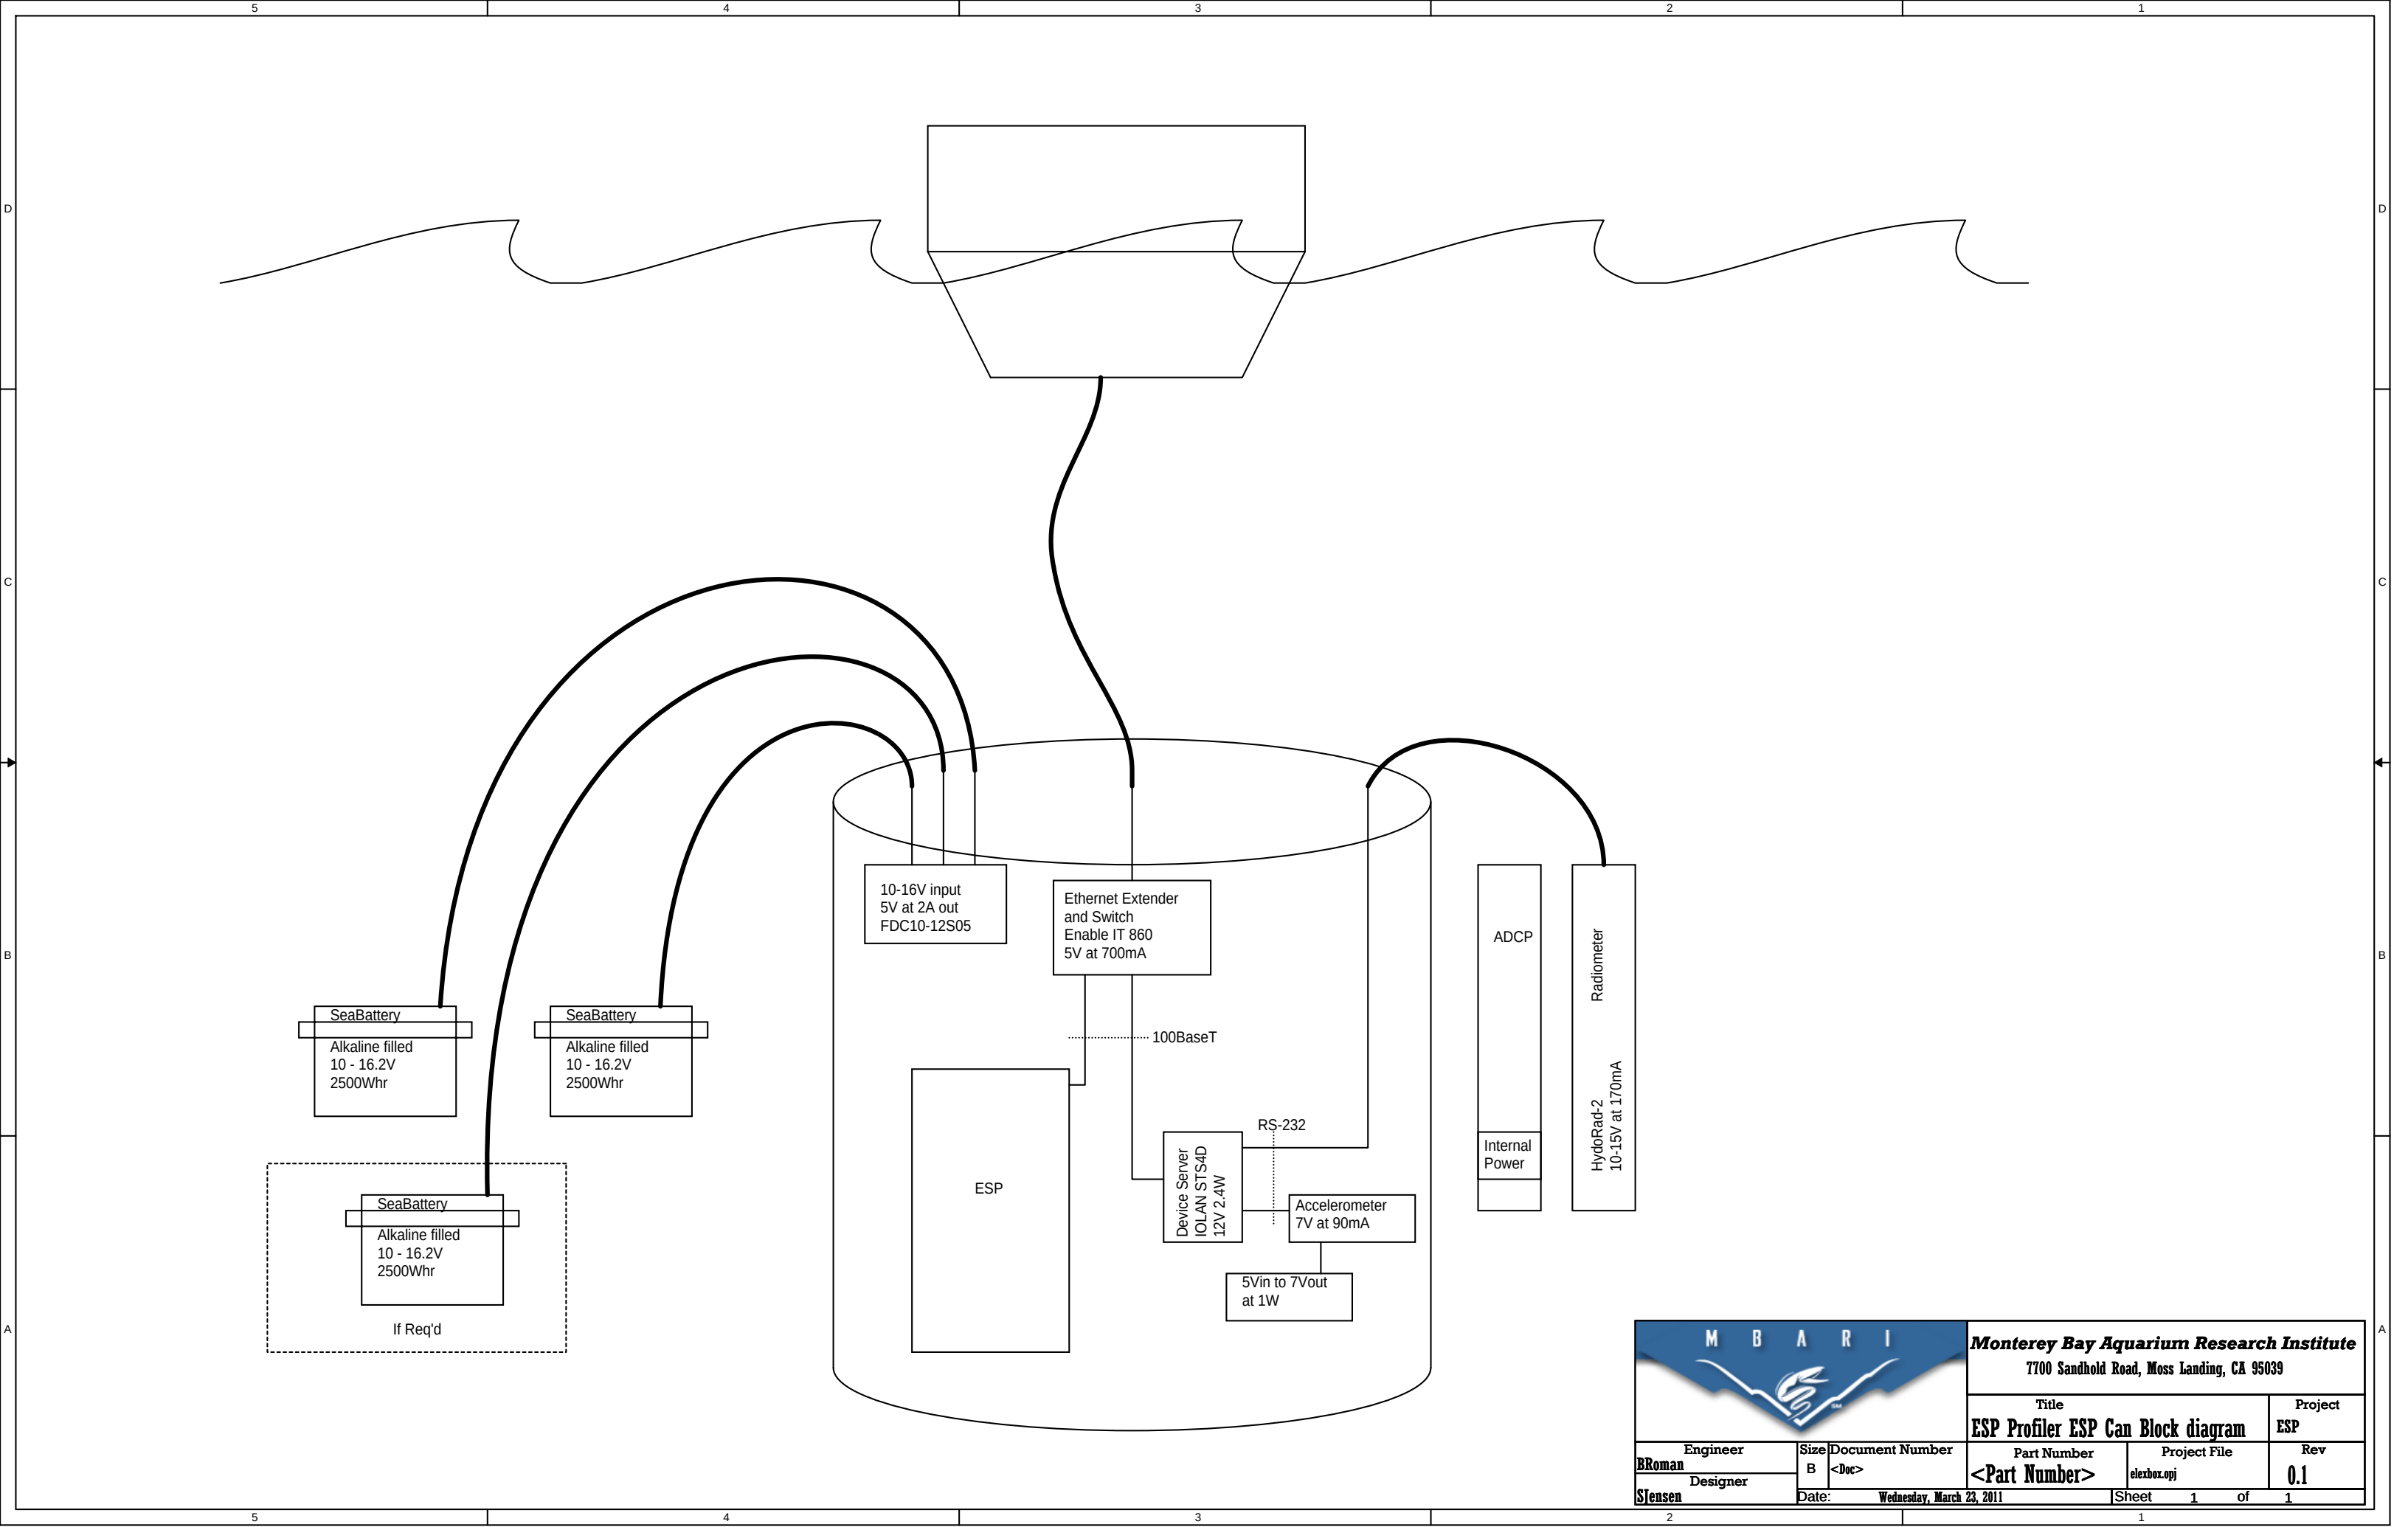

		Monterey Bay Aquarium Research Institute 7700 Sandhold Road, Moss Landing, CA 95039		
		Title ESP Profiler ESP Can Block diagram		Project ESP
Engineer BRoman	Size B	Document Number <Doc>	Part Number <Part Number>	Project File alexbox.opj
Designer Stensen	Date: Wednesday, March 23, 2011	Sheet 1	of 1	Rev 0.1