


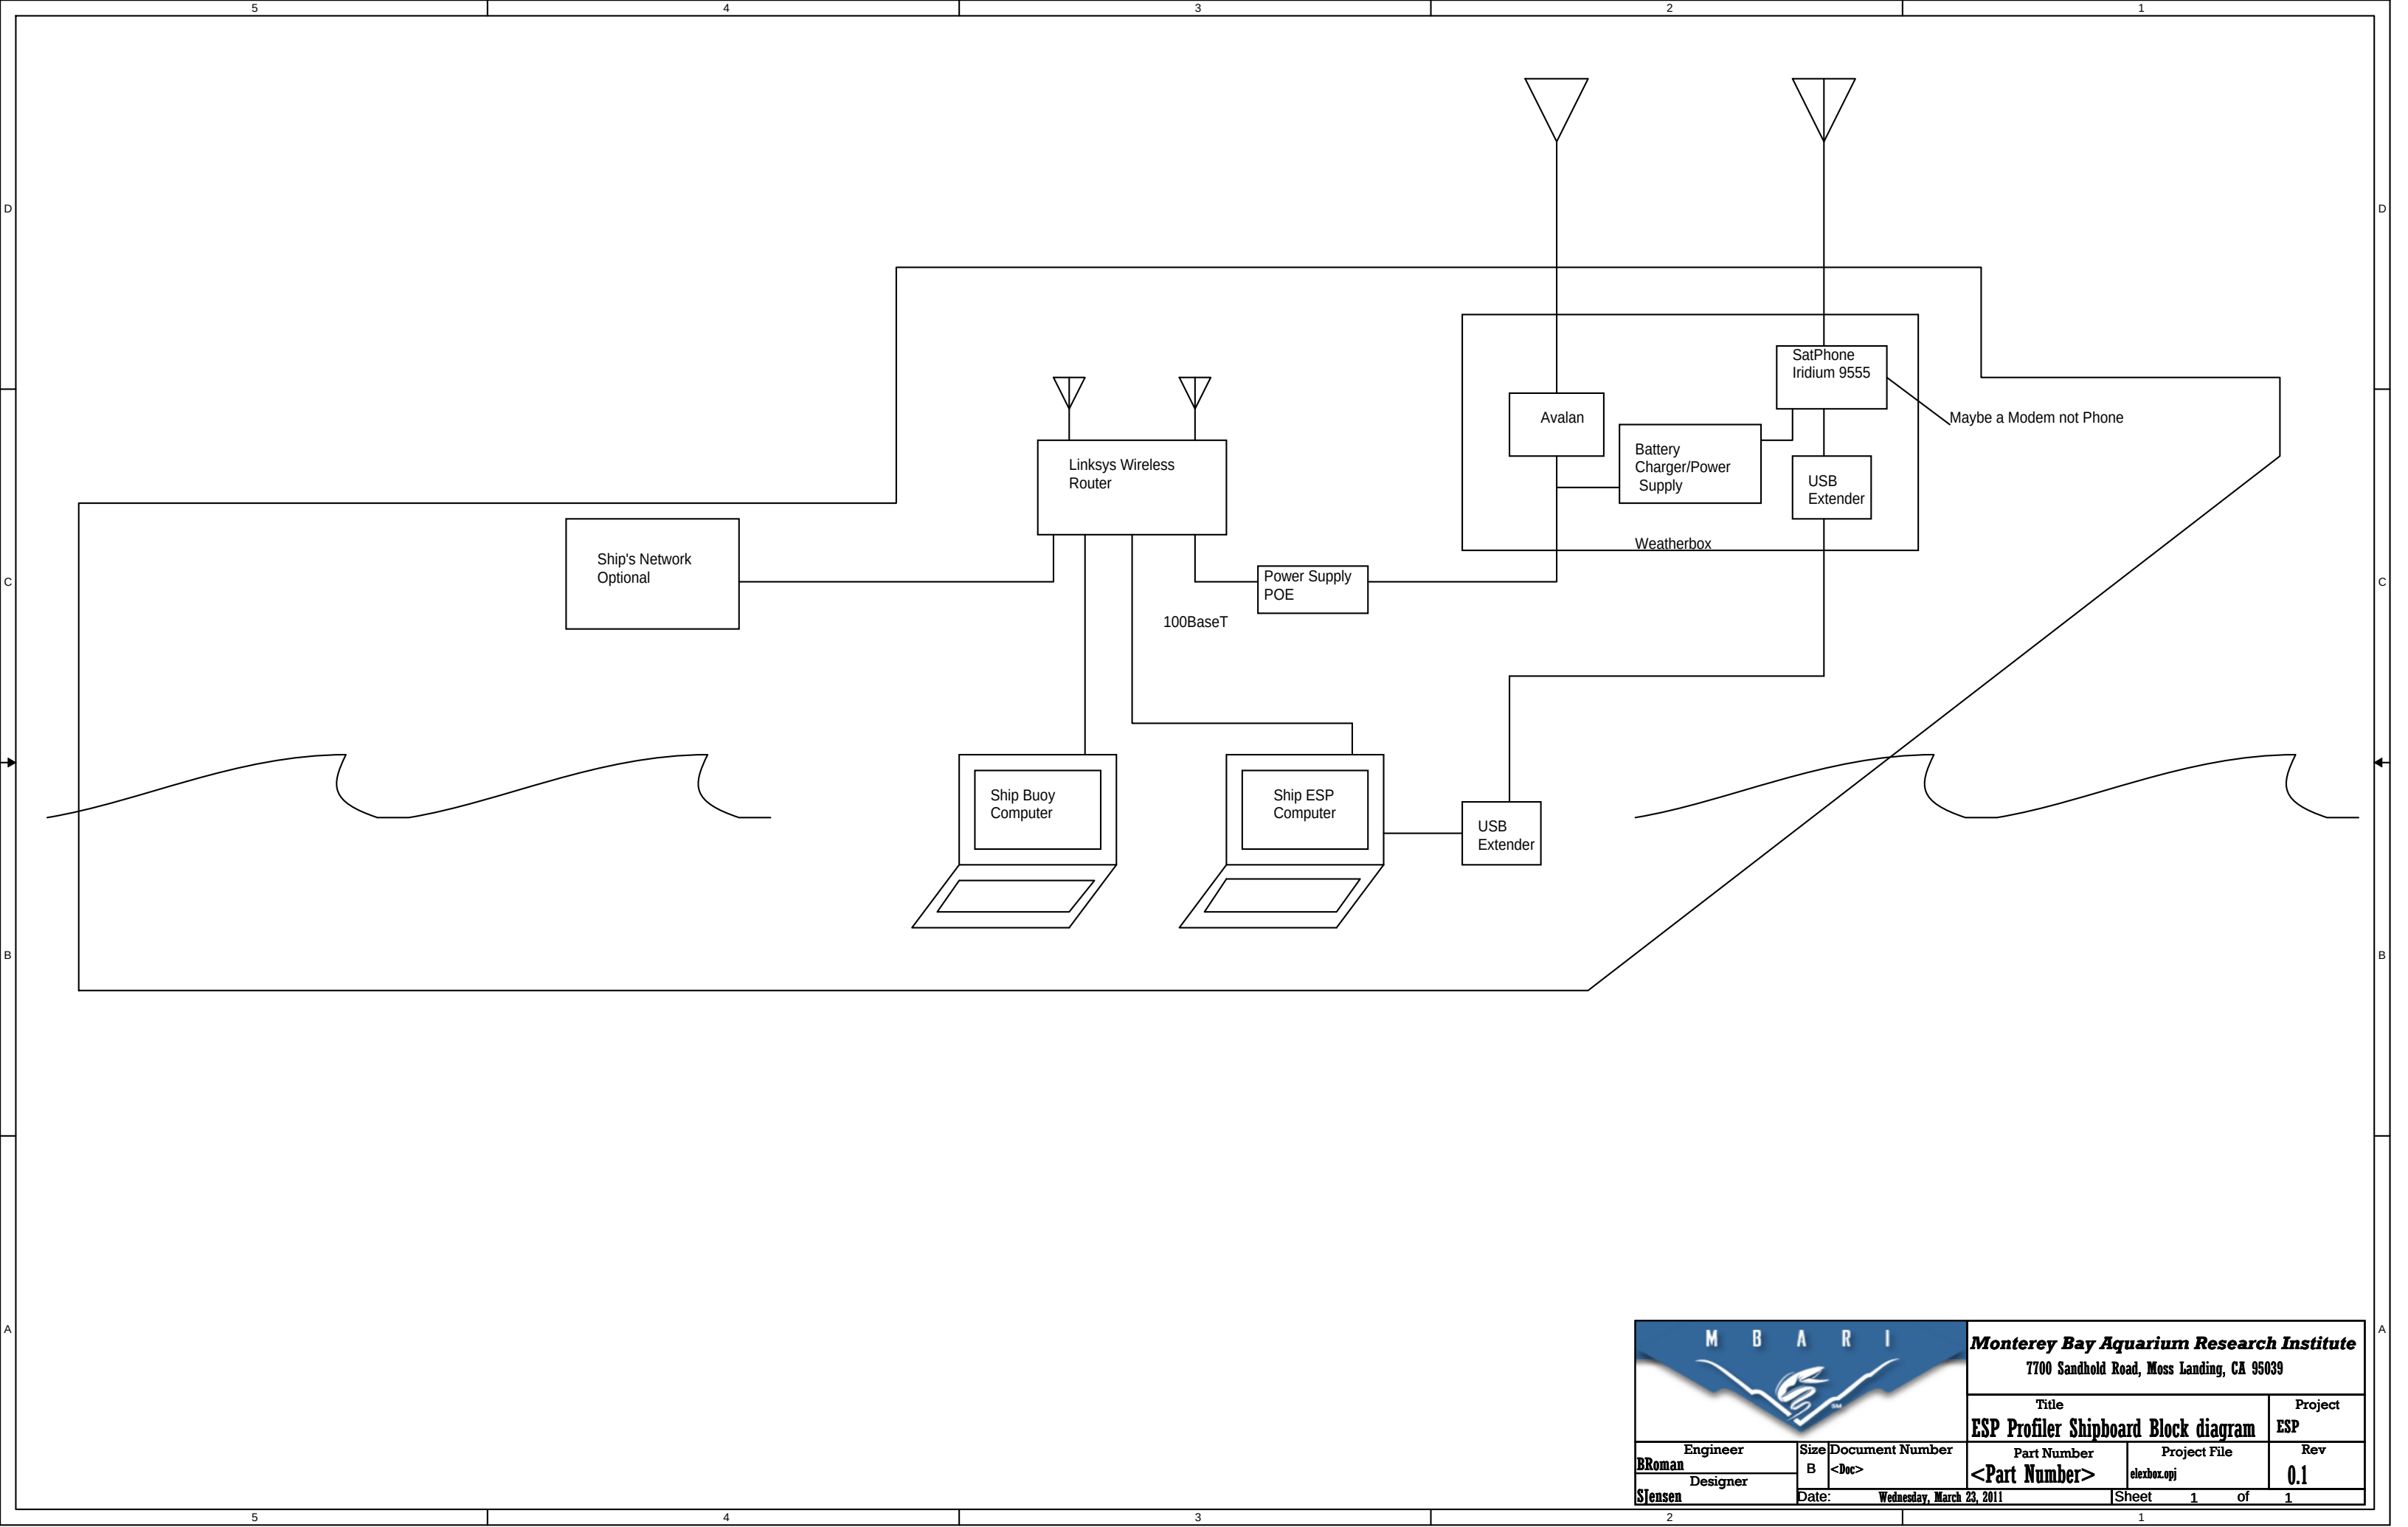

Monterey Bay Aquarium Research Institute
7700 Sandhold Road, Moss Landing, CA 95039

Title		Project	
ESP Profiler Shipboard Block diagram		ESP	
Engineer	Size	Document Number	Rev
BRoman	B	<Doc>	0.1
Designer		Part Number	Project File
Stensen		<Part Number>	elxbox.opj
Date:		Wednesday, March 23, 2011	Sheet 1 of 1