

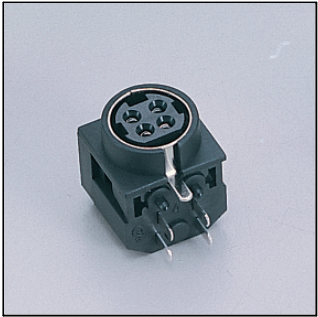
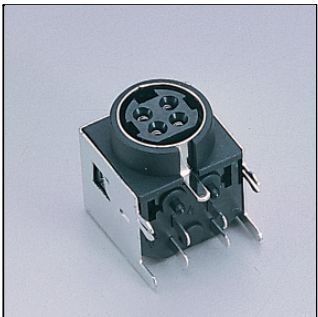


MINI DIN POWER CONNECTORS--4 PIN



(With Quick Lock)

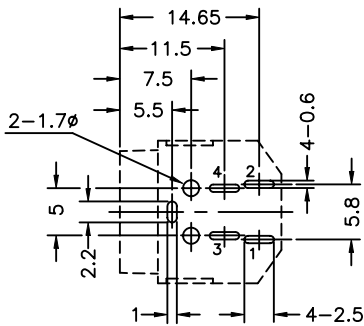

2MJ-0402A110

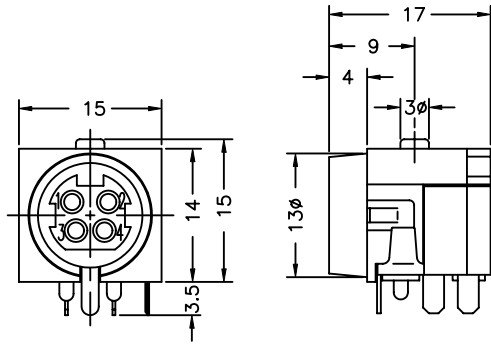


2MJ-0402A120

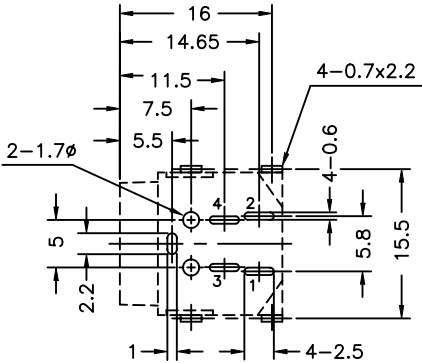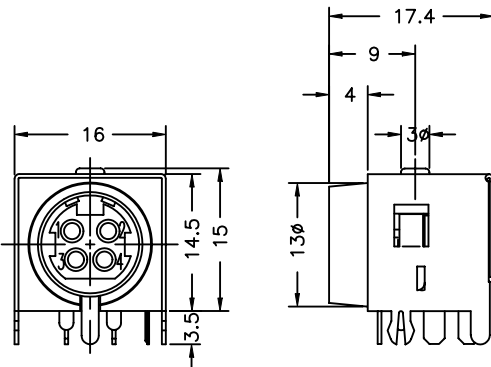

WITH SHIELD




2MP-0402 SERIES

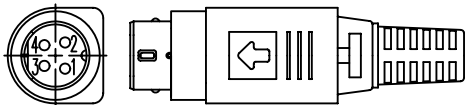

- SPECIFICATIONS
- 1.Rating: DC20V 5A Max.
 - 2.Contact resistance: 30mΩ Max.
 - 3.Insulation Resistance: DC250V 50MΩ Min.
 - 4.Voltage Withstanding: AC250V 1Minute.
 - 5.Applicable Wire Size:
Pin1 ~ Pin4: AWG #20 Max.



2MP-1402 SERIES

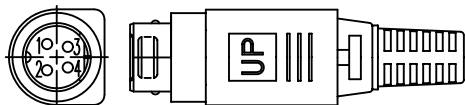

FEATURE:
Ther difference between MDP-402 and MDP-1402 is reverse in pin arrangements.