


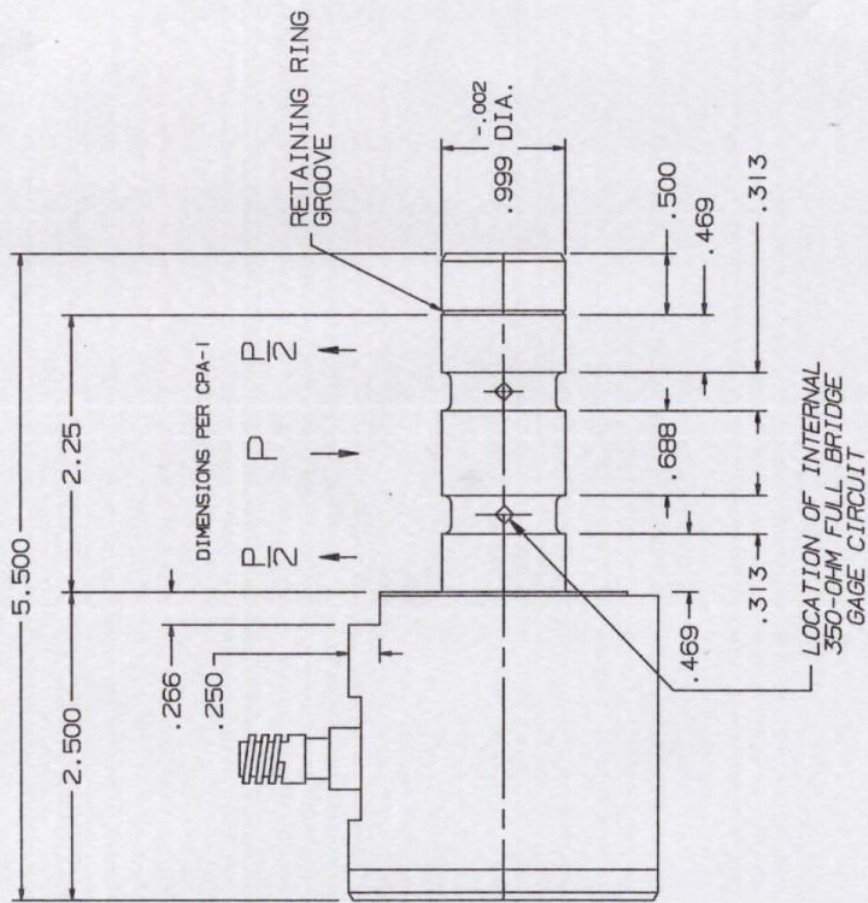

SHEAR LOAD
PRODUCES
SIGNAL POLARITY
INDICATED

{ 1, + SUPPLY 12-24 V BLUE
4, COMMON BLACK
2, 3, 5 N/C

U.S. Pat. No. 3,695,096
FOR: MONTEREY BAY AQUARIUM

TOLERANCES NOT SPECIFIED: DIMENSIONS: ± 1/64 FRACTIONS: ± .005 DECIMALS: ± .001 ANGLES: ± 1° MACHINED SURFACES: SURFACE FINISH: 80-HIP-100-IN. SURFACE QUALITY: 10-11-IN. TIR SQUARE: .002-IN./FT. TIR PARALLEL: .002-IN./FT. TIR	STRAININSERT CLEVIS PIN 12,500-LBS. 4-20MA OUTPUT MATERIAL:	DRAWN: PST CHECKED: <i>TS</i> VAS: SCALE, NOTED OR FULL FINISH:	DATE: 05-07-10 DATE:
HEAT TREAT: H-1025 Rc 35-42 155 KSI UTS	STAINLESS STEEL 17-4 PH	NONE	Q20355-100-1-B
STRAININSERT COMPANY			

This print is the property of STRAINBERT COMPANY and shall be returned upon request. Its contents shall be held confidential, shall neither be copied nor disclosed to others, and shall be used for the sole purpose of doing business with STRAINBERT COMPANY.