


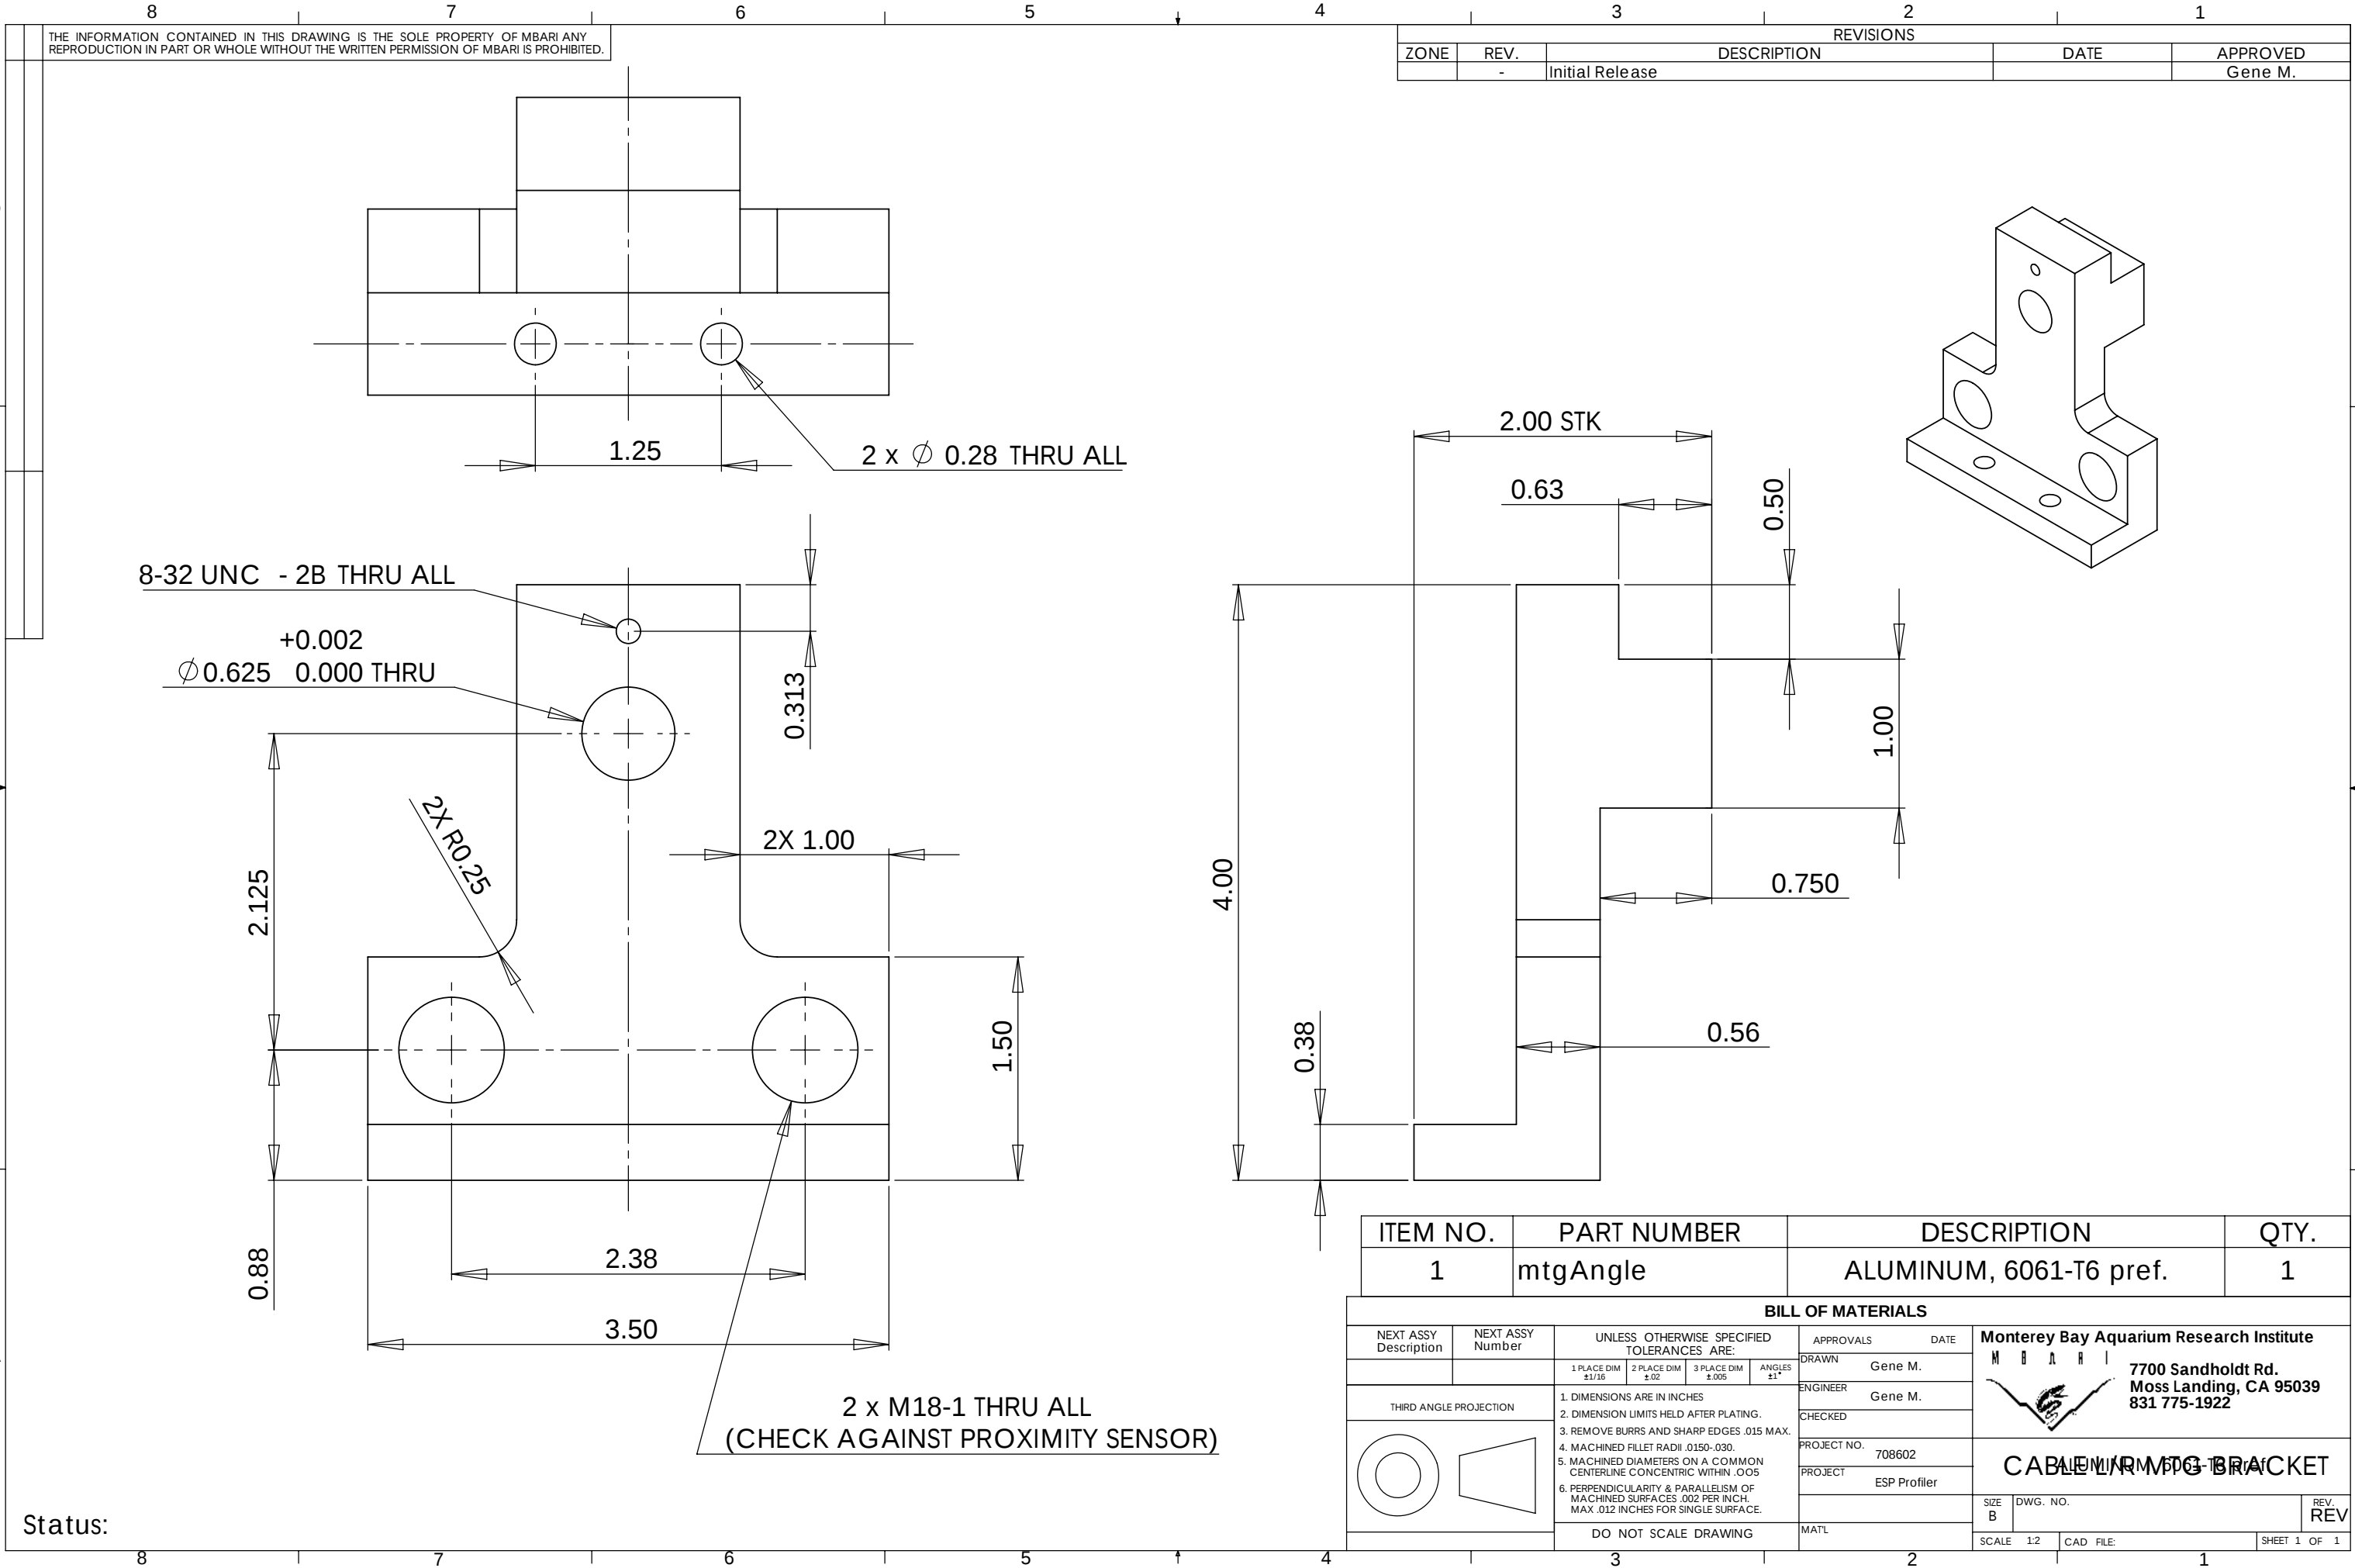

THE INFORMATION CONTAINED IN THIS DRAWING IS THE SOLE PROPERTY OF MBARI ANY REPRODUCTION IN PART OR WHOLE WITHOUT THE WRITTEN PERMISSION OF MBARI IS PROHIBITED.

REVISIONS				
ZONE	REV.	DESCRIPTION	DATE	APPROVED
	-	Initial Release		Gene M.

ITEM NO.	PART NUMBER	DESCRIPTION	QTY.
1	mtgAngle	ALUMINUM, 6061-T6 pref.	1

BILL OF MATERIALS				
NEXT ASSY Description	NEXT ASSY Number	UNLESS OTHERWISE SPECIFIED TOLERANCES ARE:		
		1 PLACE DIM $\pm 1/16$	2 PLACE DIM $\pm .02$	3 PLACE DIM $\pm .005$
		ANGLES $\pm 1^\circ$		
THIRD ANGLE PROJECTION		1. DIMENSIONS ARE IN INCHES 2. DIMENSION LIMITS HELD AFTER PLATING. 3. REMOVE BURRS AND SHARP EDGES .015 MAX. 4. MACHINED FILLET RADII .0150-.030. 5. MACHINED DIAMETERS ON A COMMON CENTERLINE CONCENTRIC WITHIN .005 6. PERPENDICULARITY & PARALLELISM OF MACHINED SURFACES .002 PER INCH. MAX .012 INCHES FOR SINGLE SURFACE.		
DO NOT SCALE DRAWING		APPROVALS DATE		
		DRAWN Gene M.		
		ENGINEER Gene M.		
		CHECKED		
		PROJECT NO. 708602		
		PROJECT ESP Profiler		
		MATERIAL		
		SIZE B	DWG. NO.	REV. REV
		SCALE 1:2	CAD FILE:	SHEET 1 OF 1

Monterey Bay Aquarium Research Institute
7700 Sandholdt Rd.
Moss Landing, CA 95039
831 775-1922

CABLE MOUNTING BRACKET