
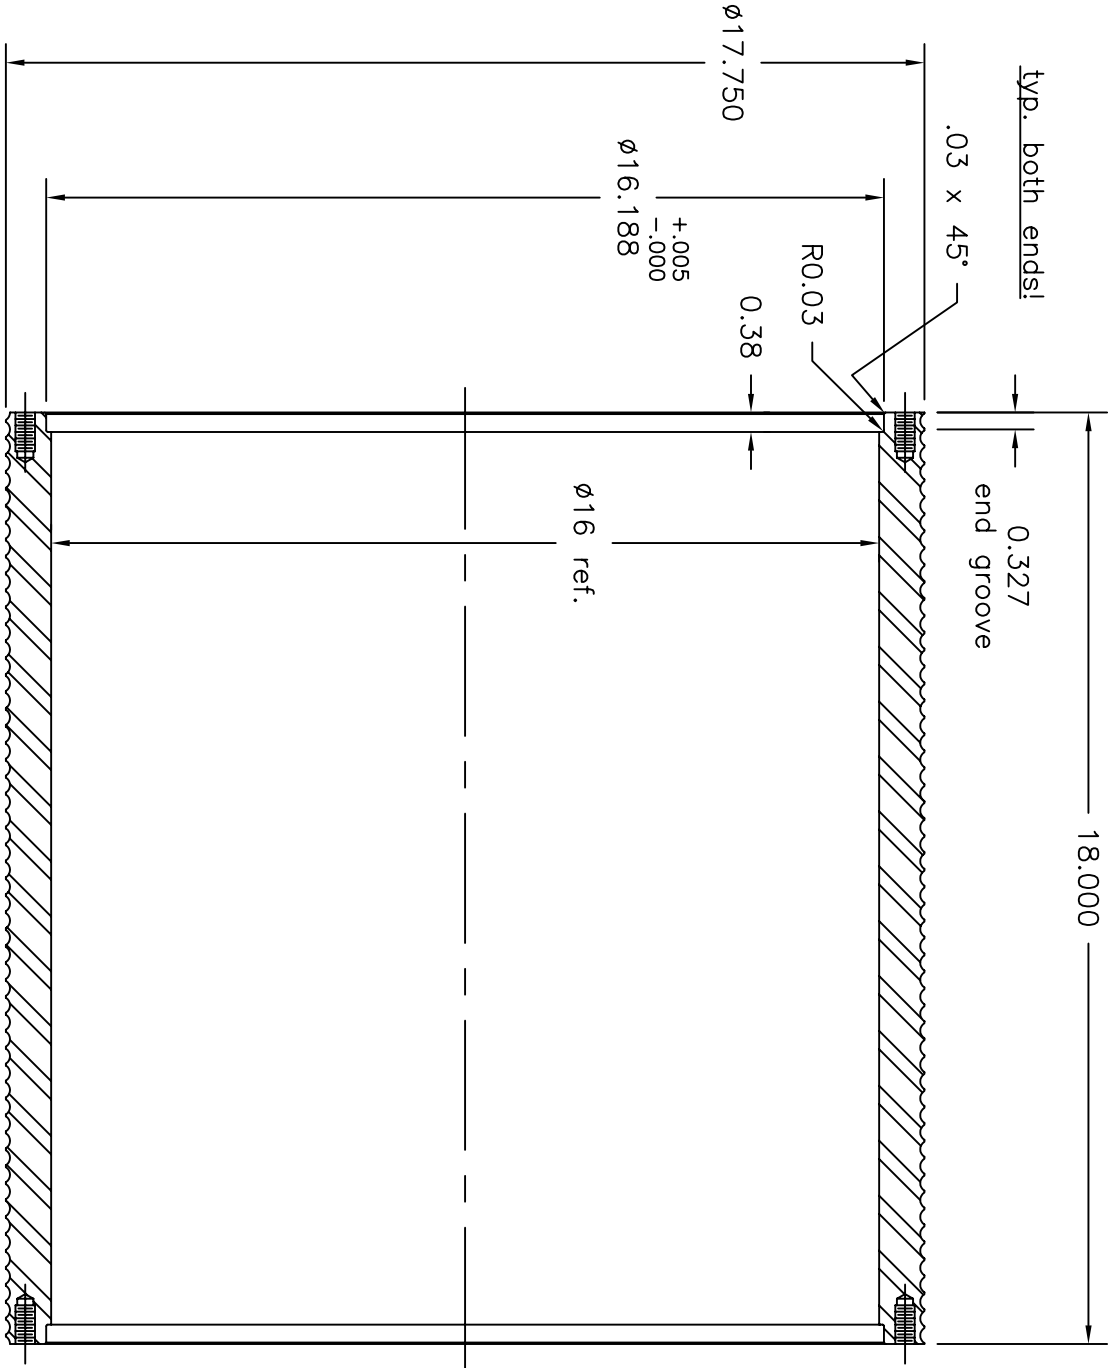


"THIS PRINT IS THE PROPERTY OF LEBUS INTERNATIONAL, INC., AND IS ACCEPTED WITH THE CLEAR UNDERSTANDING AND AGREEMENT THAT IT IS TO BE USED ONLY FOR QUOTATION OR MANUFACTURING PURPOSES AT THE DIRECTION OF LEBUS INTERNATIONAL, INC., AND MUST BE RETURNED ON DEMAND, AND FURTHER THAT THIS PRINT WILL NOT BE REPRODUCED, COPIED, OR DUPLICATED IN ANY MANNER WHAT-SOEVER OR USED FOR ANY OTHER PURPOSE EXCEPT BY PERMISSION OF LEBUS INTERNATIONAL, INC."

REVISIONS			
LTR	DESCRIPTION	BY	DATE

(6" starter end filler only!)
w/ 2192-B Entry

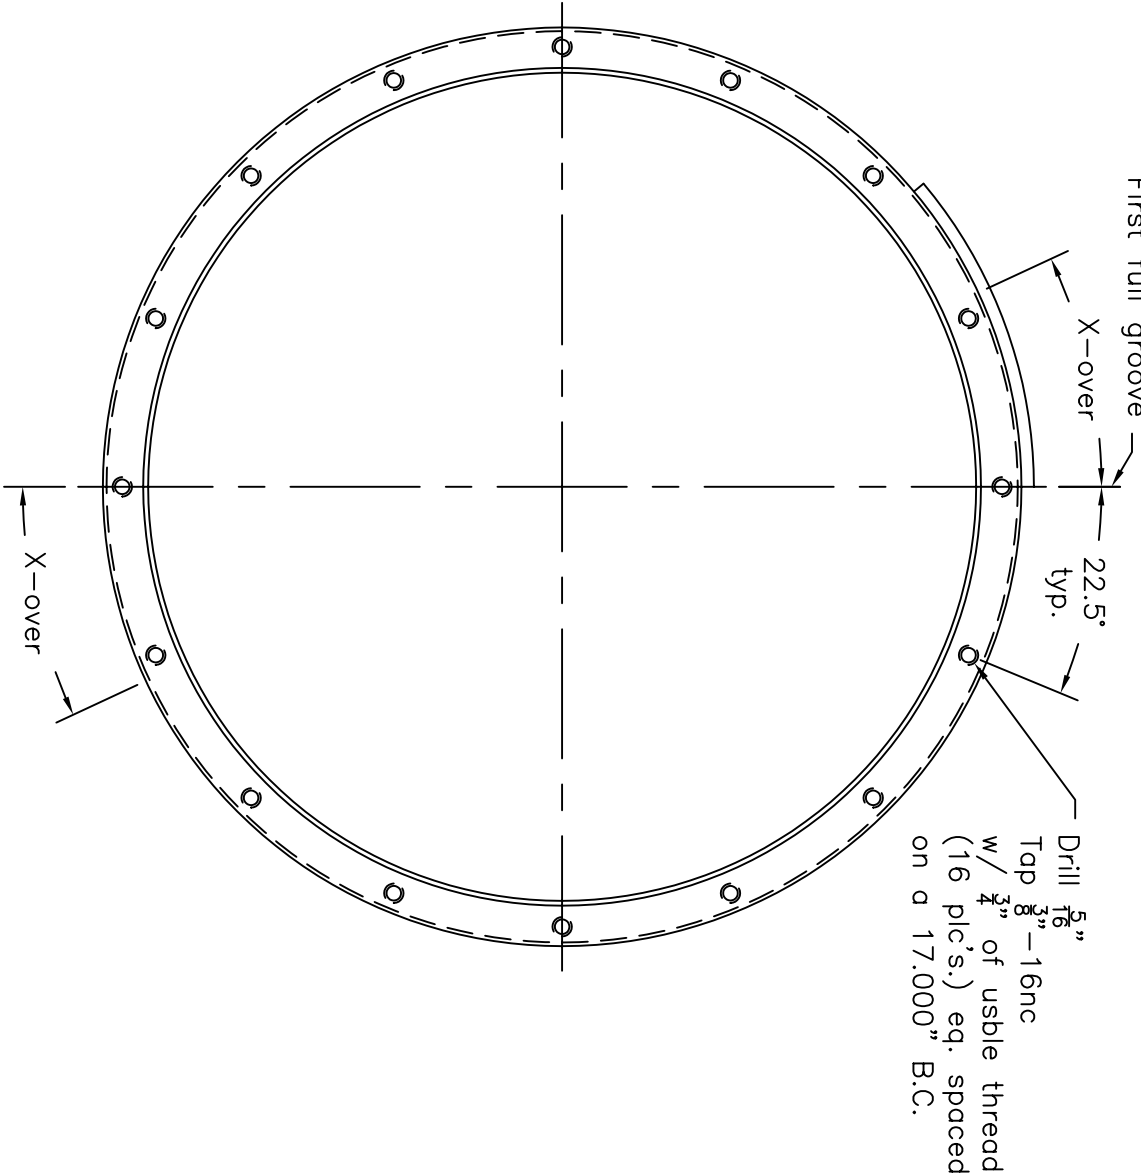

Mat'l: 1" Plate, 6061-T6 Aluminum

UNLESS OTHERWISE SPECIFIED DIMENSIONS ARE IN INCHES.	CONTR	Monterey Bay	
	DATE	6 Nov., 2008	
	DRAWN	TRB	
	APPROVAL		
	N.A.		
TOLERANCES			
CASTINGS	±1/8"		
FABRICATING	±1/8"		
MACHINING FRACTIONS	N.A.		
.XX	±.008"		
.XXX	±.004"		

LEBUS INTERNATIONAL, INC. LONGVIEW, TEXAS				
LeBus R.H. Aluminum Core f / .326 EM cable				
SIZE	CODE IDENT	DWG NO.		
B	17798	P4460-010B		
SCALE	1/4"=1"	WEIGHT	80#	SHEET
		1 of 1		