
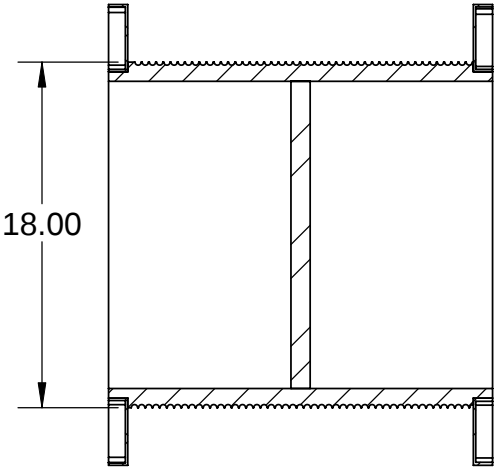
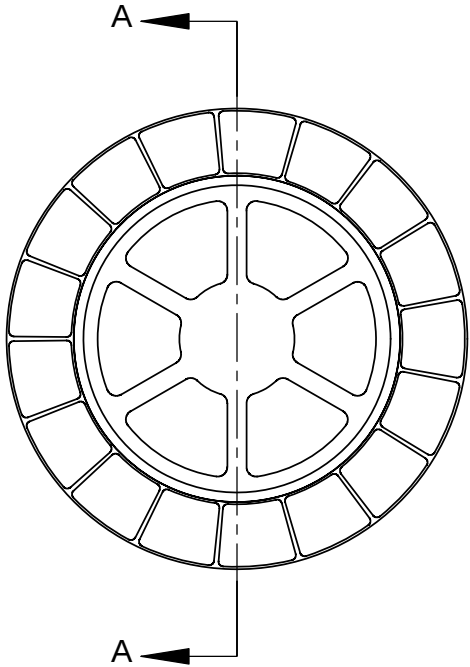
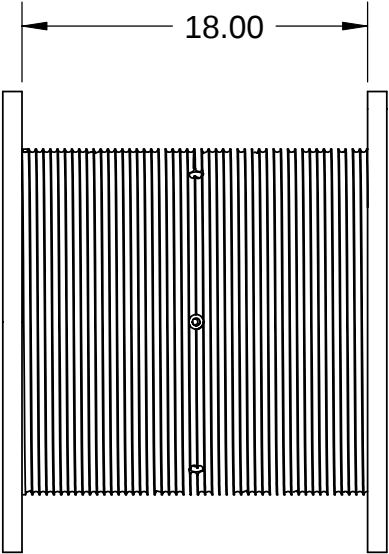


Lebus core winch drum
Gene Massion
Monterey Bay Aquarium Research Institute
Moss Landing, CA 95039
831 7751922

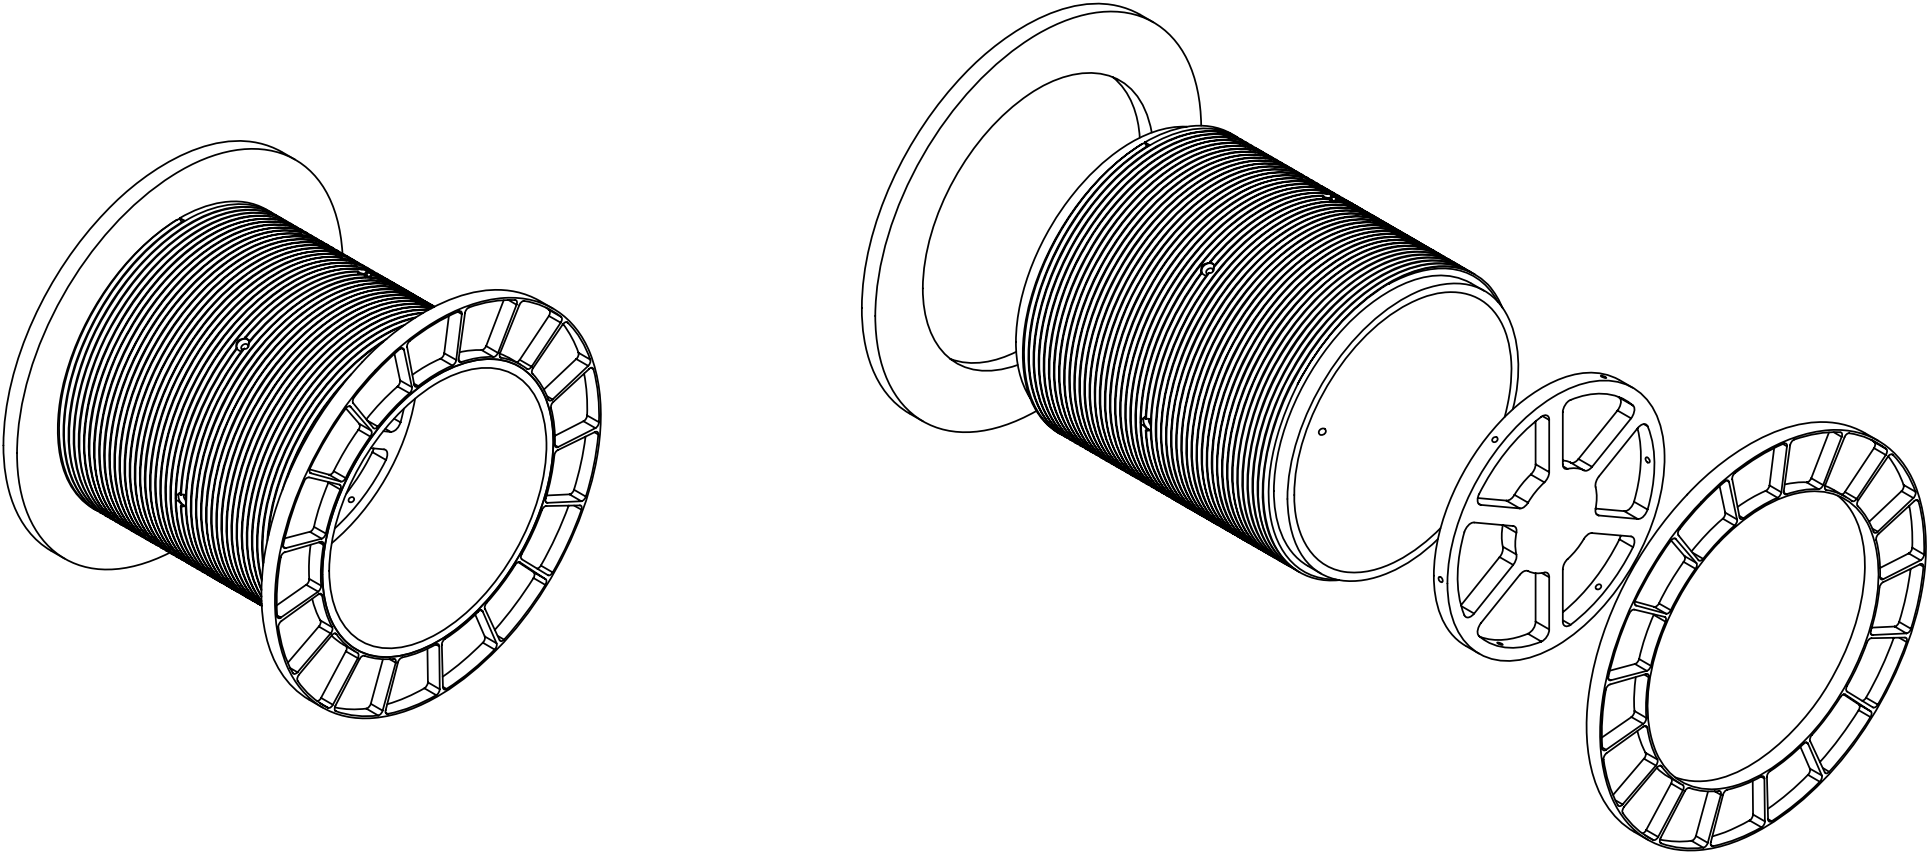

SECTION A-A