
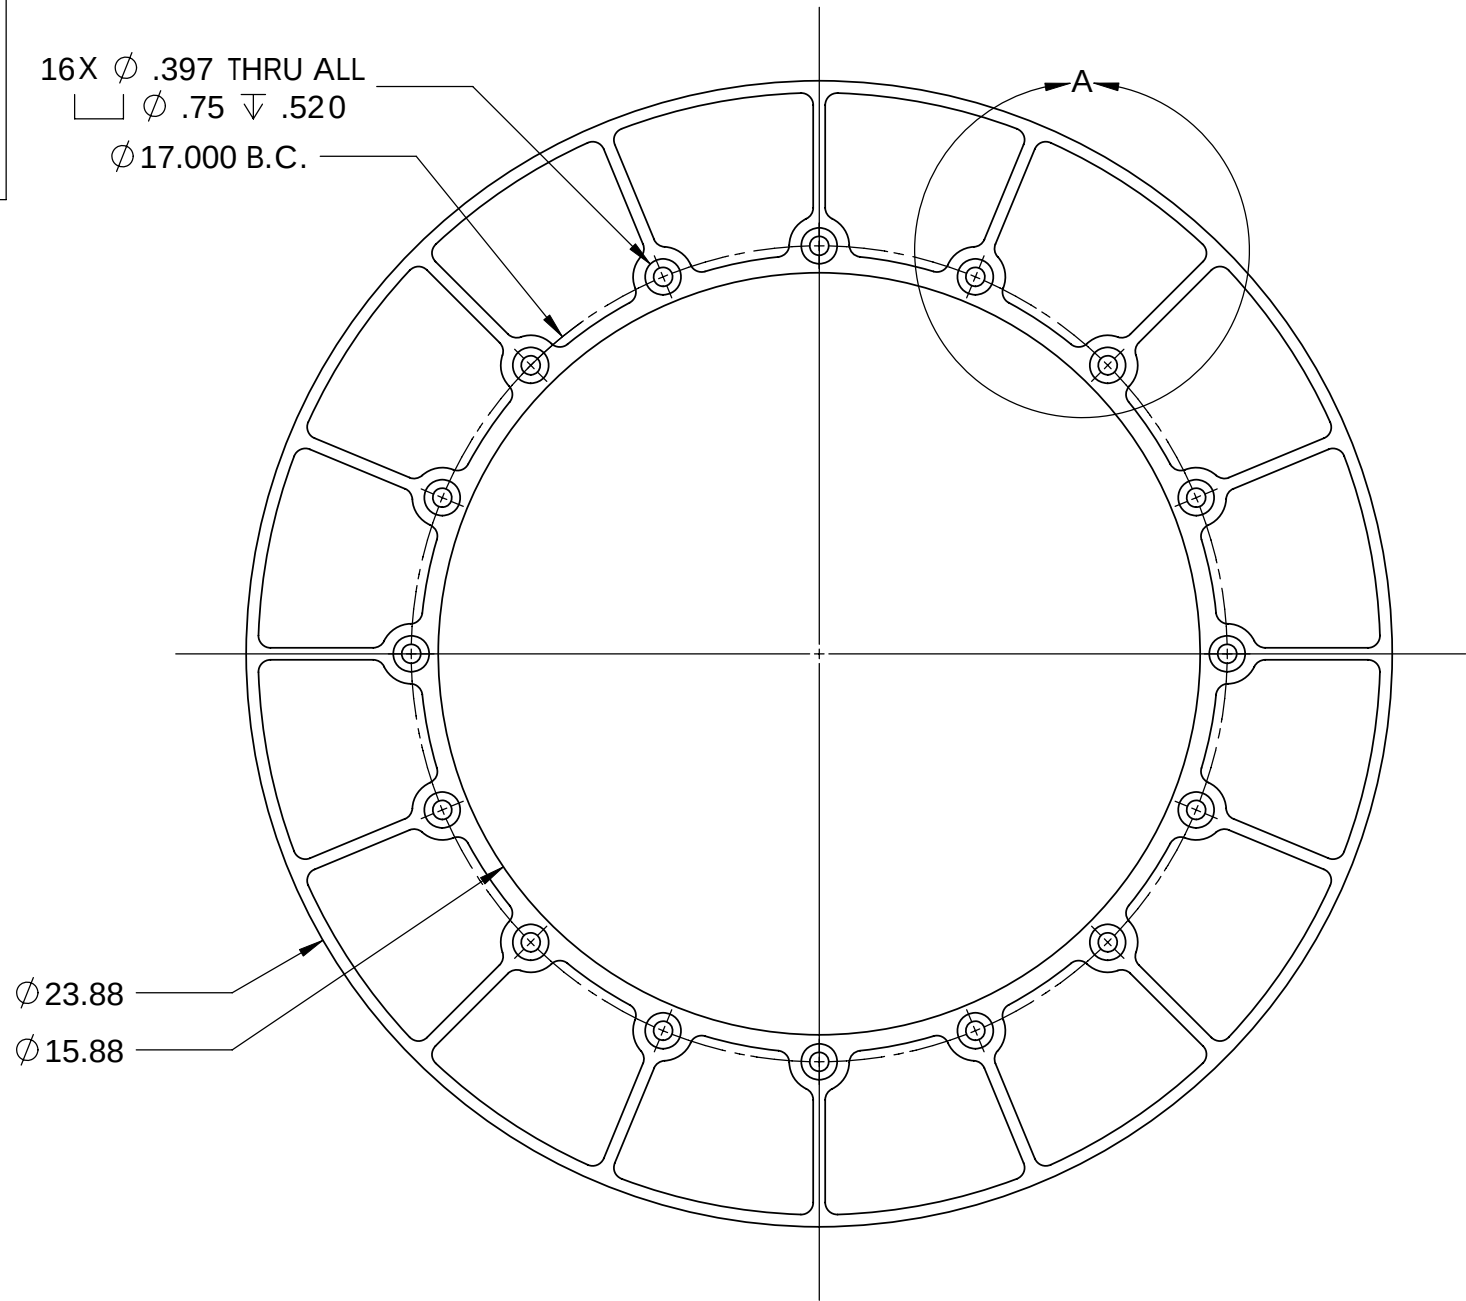
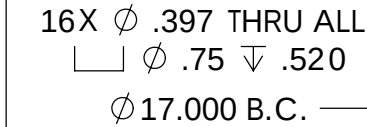
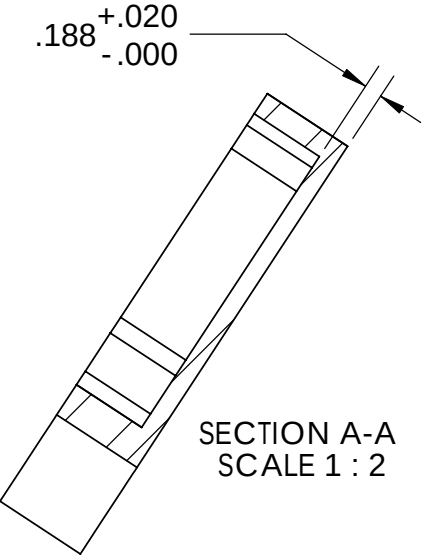
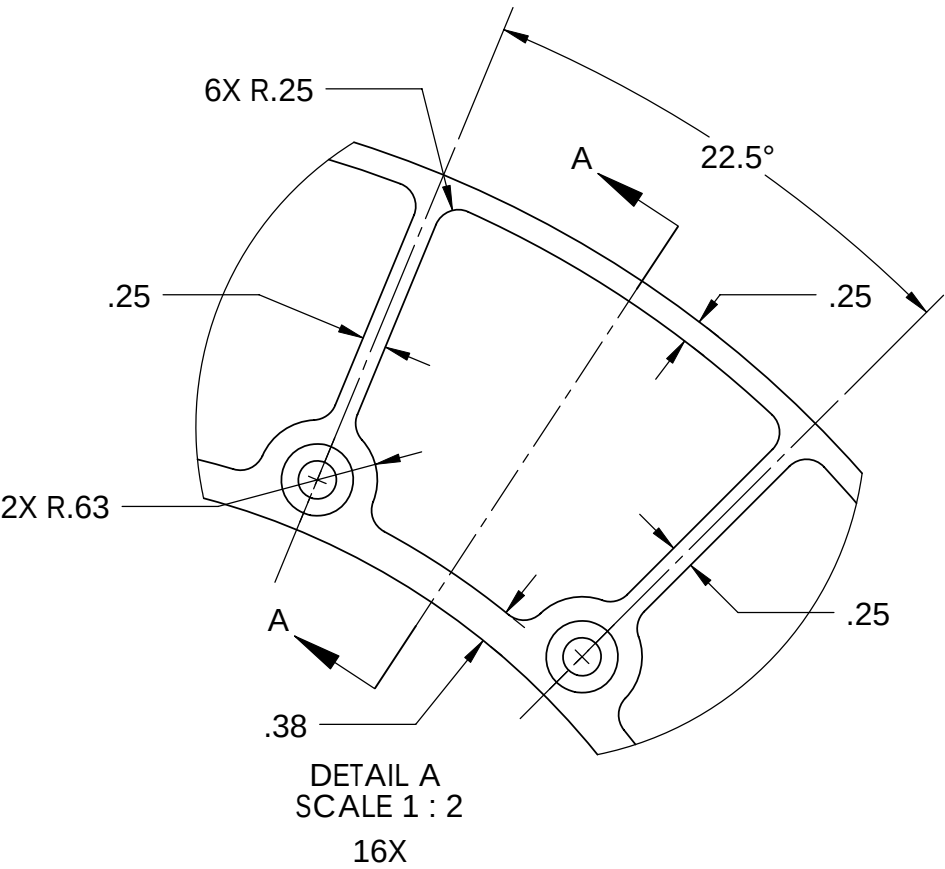
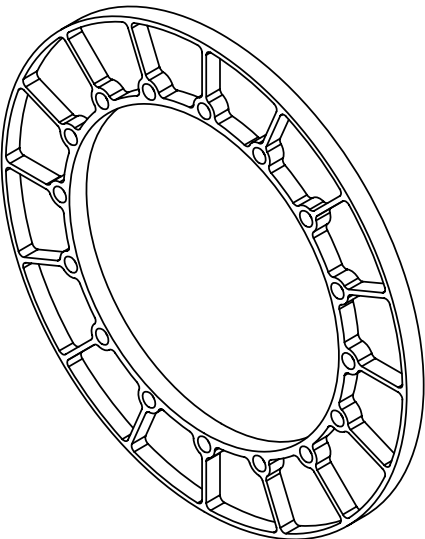
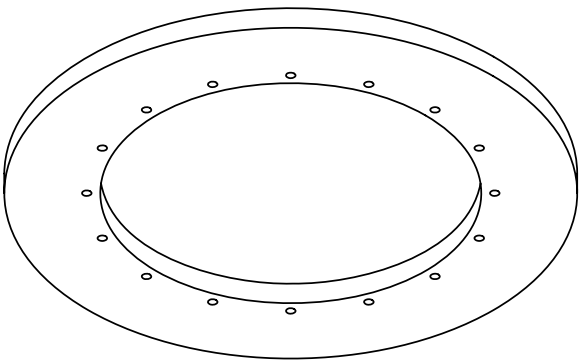
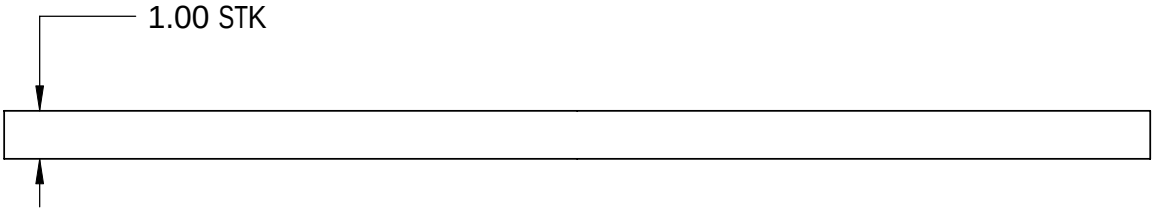


REVISIONS			
REV.	DESCRIPTION	DATE	APPROVED
	INITIAL RELEASE	DEC 31, 08	Gene M
A	INCREASE OD	JAN 15, 09	Gene M

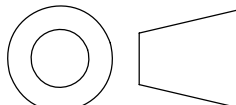

ITEM NO.	QTY.	DESCRIPTION	MATERIAL
1	1	LeBUS SPOOL FLANGE	ALUM, 6061 MIC 6 TOOLING PLATE

BILL OF MATERIALS										
NEXT ASSY Description	NEXT ASSY Number	UNLESS OTHERWISE SPECIFIED TOLERANCES ARE:				APPROVALS DATE		Monterey Bay Aquarium Research Institute MBARI  7700 Sandholdt Rd. Moss Landing, CA 95039 831 775-1922		
		1 PLACE DIM ±.16	2 PLACE DIM ±.02	3 PLACE DIM ±.005	ANGLES ±1°	DRAWN Gene M.				
THIRD ANGLE PROJECTION		1. DIMENSIONS ARE IN INCHES 2. DIMENSION LIMITS HELD AFTER PLATING. 3. REMOVE BURRS AND SHARP EDGES .015 MAX. 4. MACHINED FILLET RADII .0150-.030. 5. MACHINED DIAMETERS ON A COMMON CENTERLINE CONCENTRIC WITHIN .005 6. PERPENDICULARITY & PARALLELISM OF MACHINED SURFACES .002 PER INCH. MAX .012 INCHES FOR SINGLE SURFACE.				ENGINEER Gene M.				
						CHECKED				
						PROJECT NO. 708602				
						PROJECT ESP Profiler				
		DO NOT SCALE DRAWING				MAT'L	SIZE B		DWG. NO. 10020274	REV. A
							SCALE 1:8	CAD FILE:	SHEET 1 OF 1	

Status: