

THIS DOCUMENT IS ISSUED IN STRICT CONFIDENCE
ON CONDITION THAT IT IS NOT COPIED REPRINTED
OR DISCLOSED TO A THIRD PARTY EITHER WHOLLY
OR IN PART WITHOUT THE PRIOR WRITTEN CONSENT
OF SOUTH BAY CABLE CORPORATION.


REVISION		
DESCRIPTION	DATE	APPROVAL

SHIELDED PAIRS-2 UNITS

Awg No. 24(19 x 0.005") B/C
DC Resistance @ 20° C ≤ 28.4 Ohms/1000 Ft
Polypropylene Insulation
Voltage Rating: 600 V
Two conductors twisted
Color Code: White-Black
Shield: Bare Copper Braid
Thermo Plastic Elastomer (TPE) Jacket
Color Code: 1-Brown
1-Orange

TWISTED PAIRS-2 UNITS

Awg No. 16(19 x 0.0113") B/C
DC Resistance @ 20° C ≤ 5.4 Ohms/1000 Ft
Polypropylene Insulation
Voltage Rating: 600 V
Two conductors twisted
Color Code: White-Red
White-Yellow
Polyethylene Belt (Natural color)

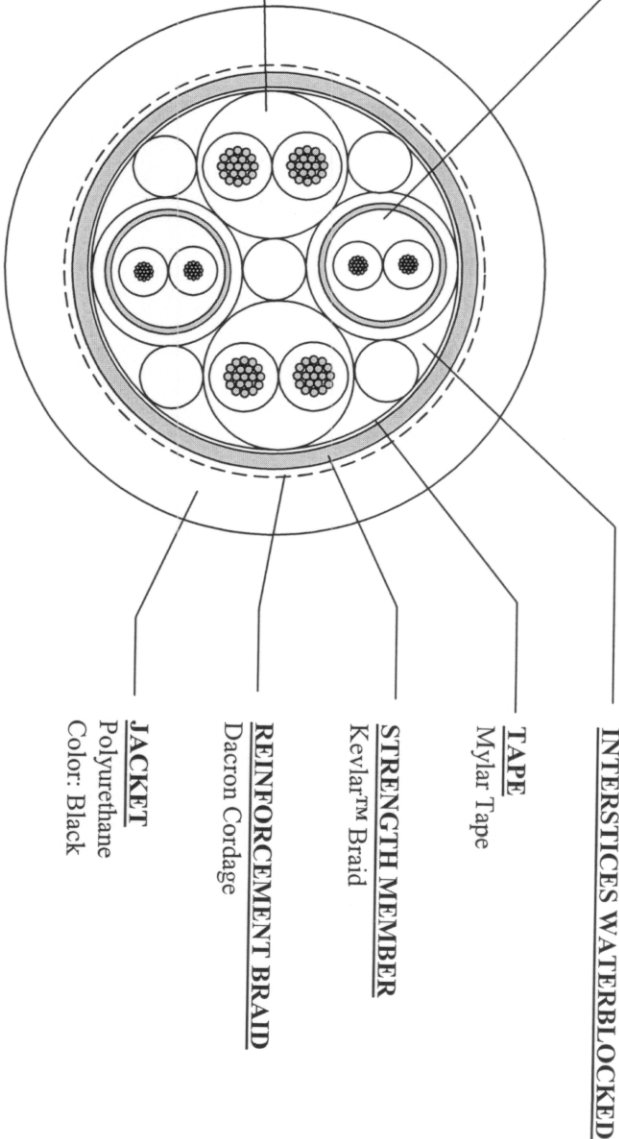

ESTIMATED VALUES

Nominal O.D.----- 0.750"
Weight in Air----- 260 Lb/1,000 Feet
Weight in Seawater----- 62 Lb/1,000 Feet
Breaking Strength----- 5,000 Pounds
Maximum Load----- 1,000 Pounds
Min. Bend Diameter----- 20 Inches

South Bay
Cable

Drawn	L.L.	5/12/08	Approval	
Checked	O.L.	5/12/08	Approval	

E-M Cable

SB-46320