



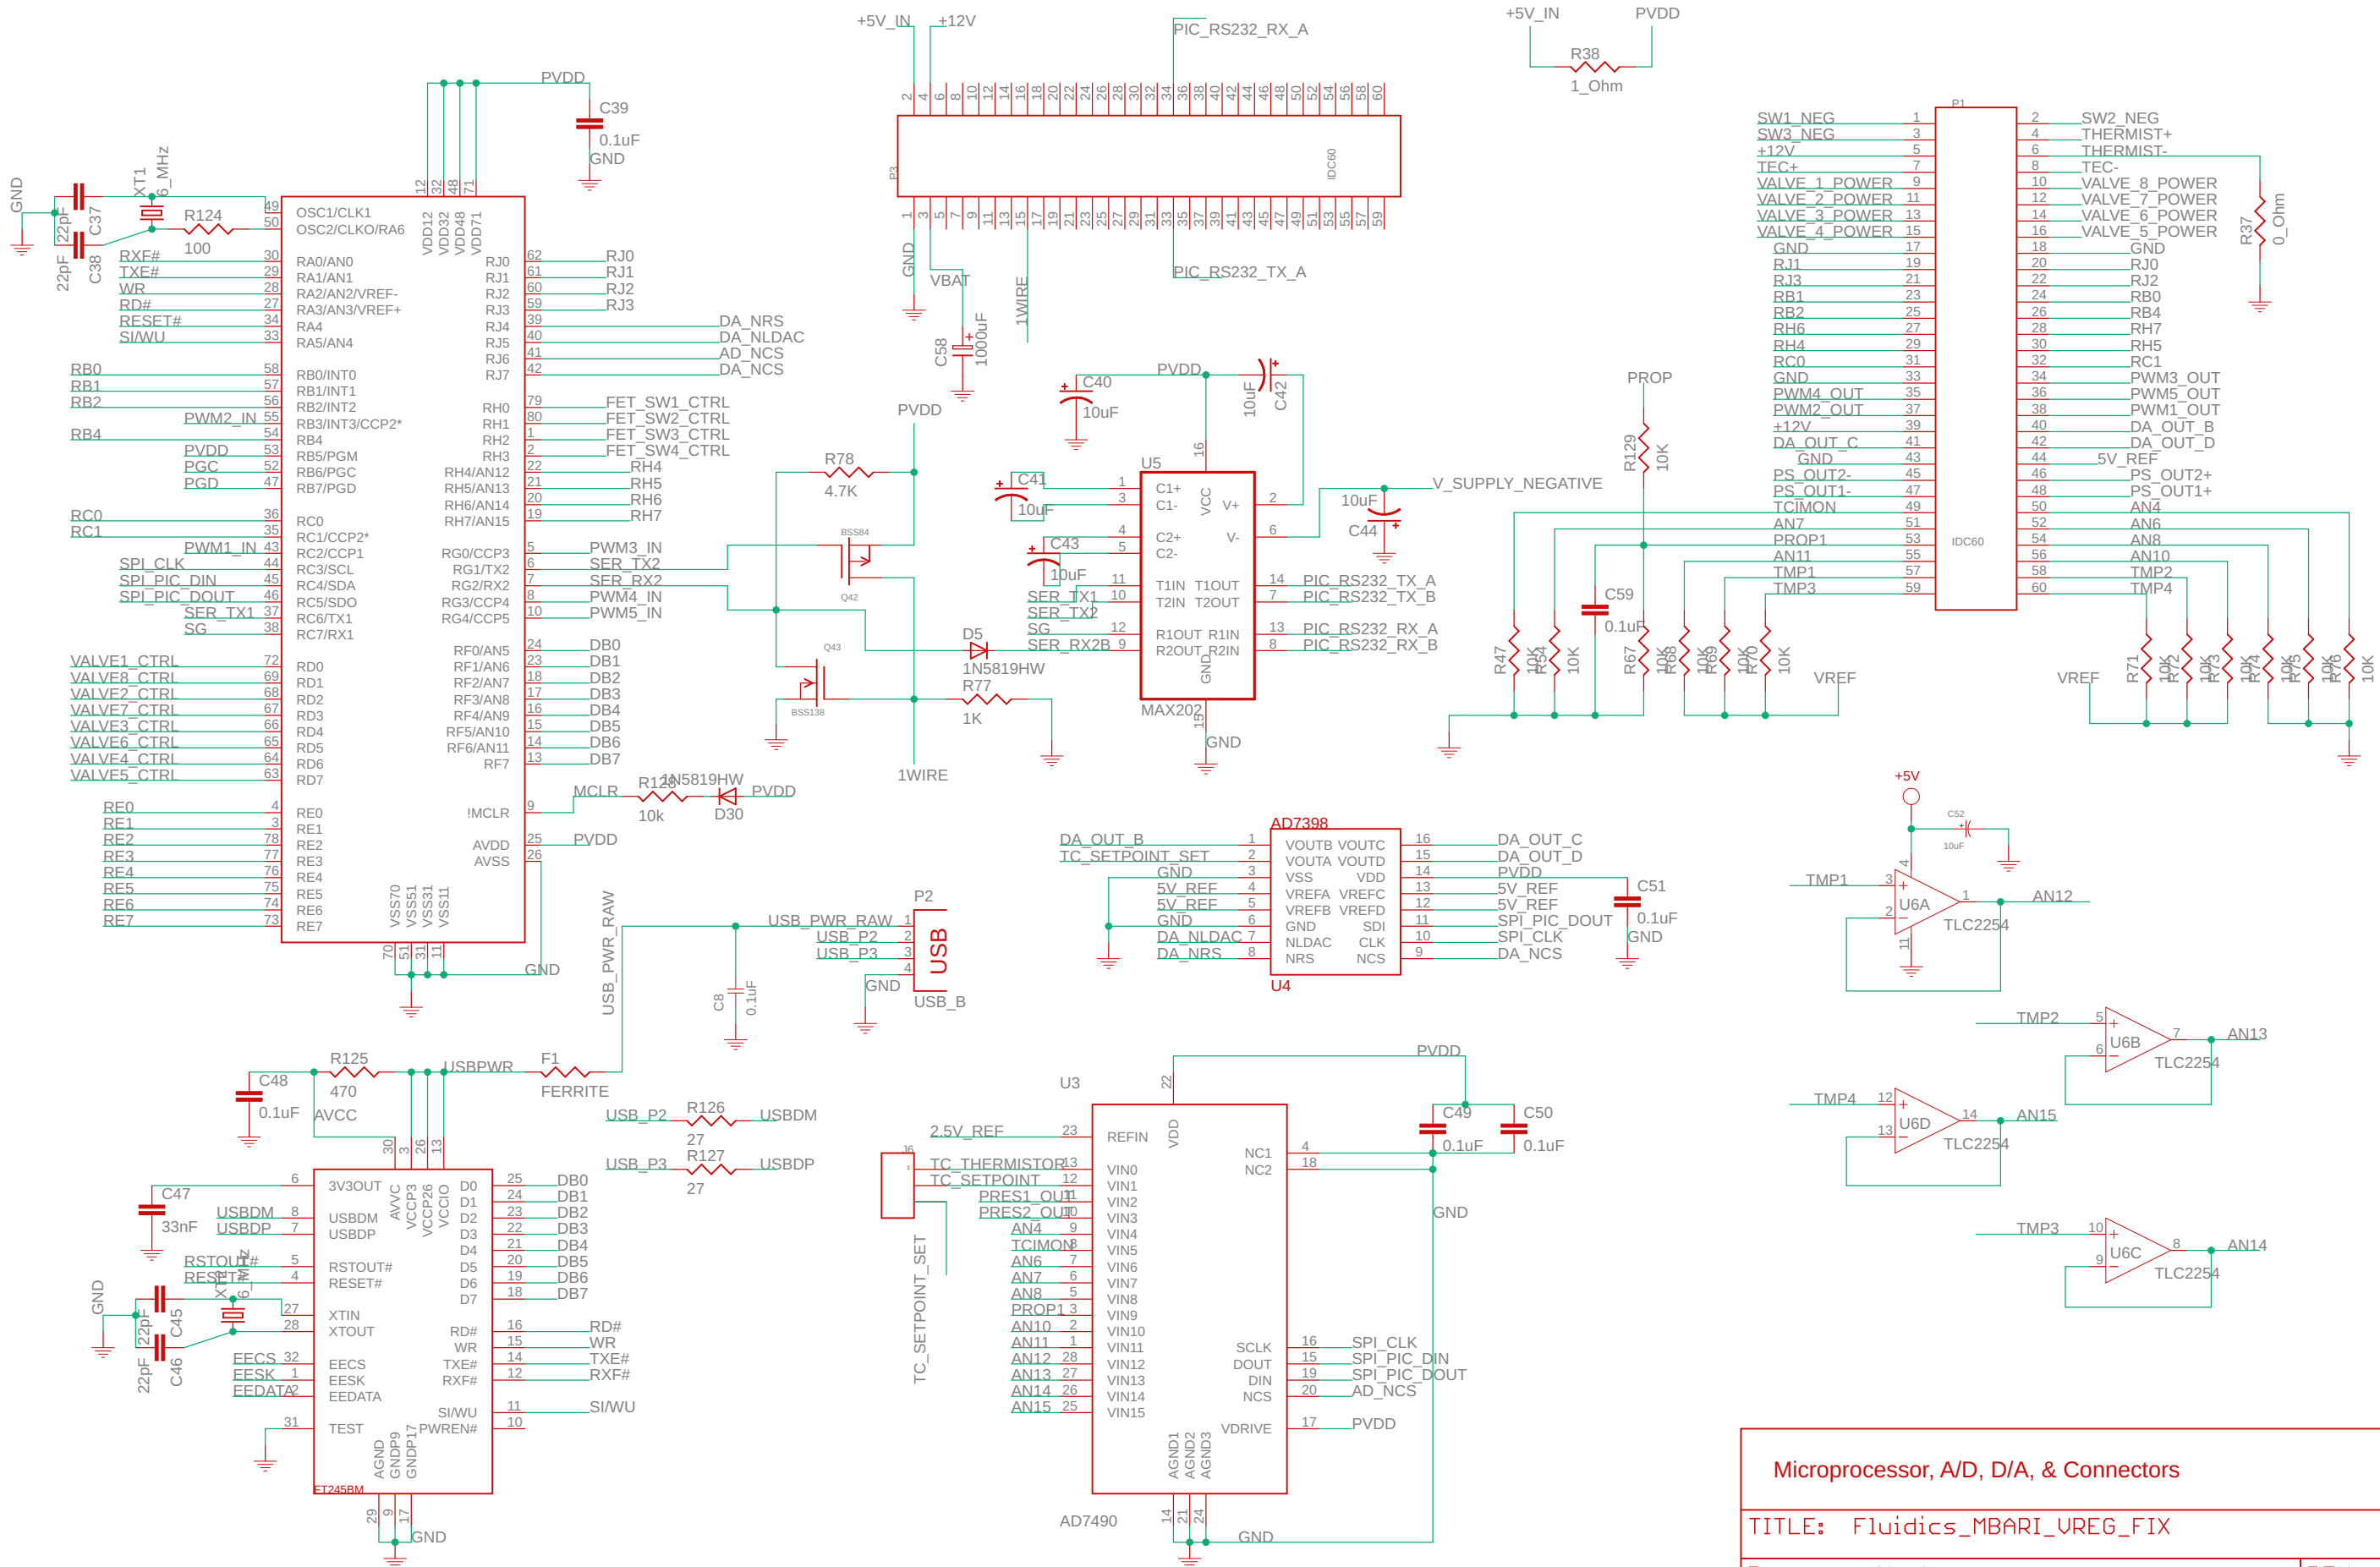

Microprocessor, A/D, D/A, & Connectors	
TITLE: Fluidics_MBARI_VREG_FIX	
Document Number:	REV:
Date: 1/28/14 10:43 AM	Sheet: 1/5

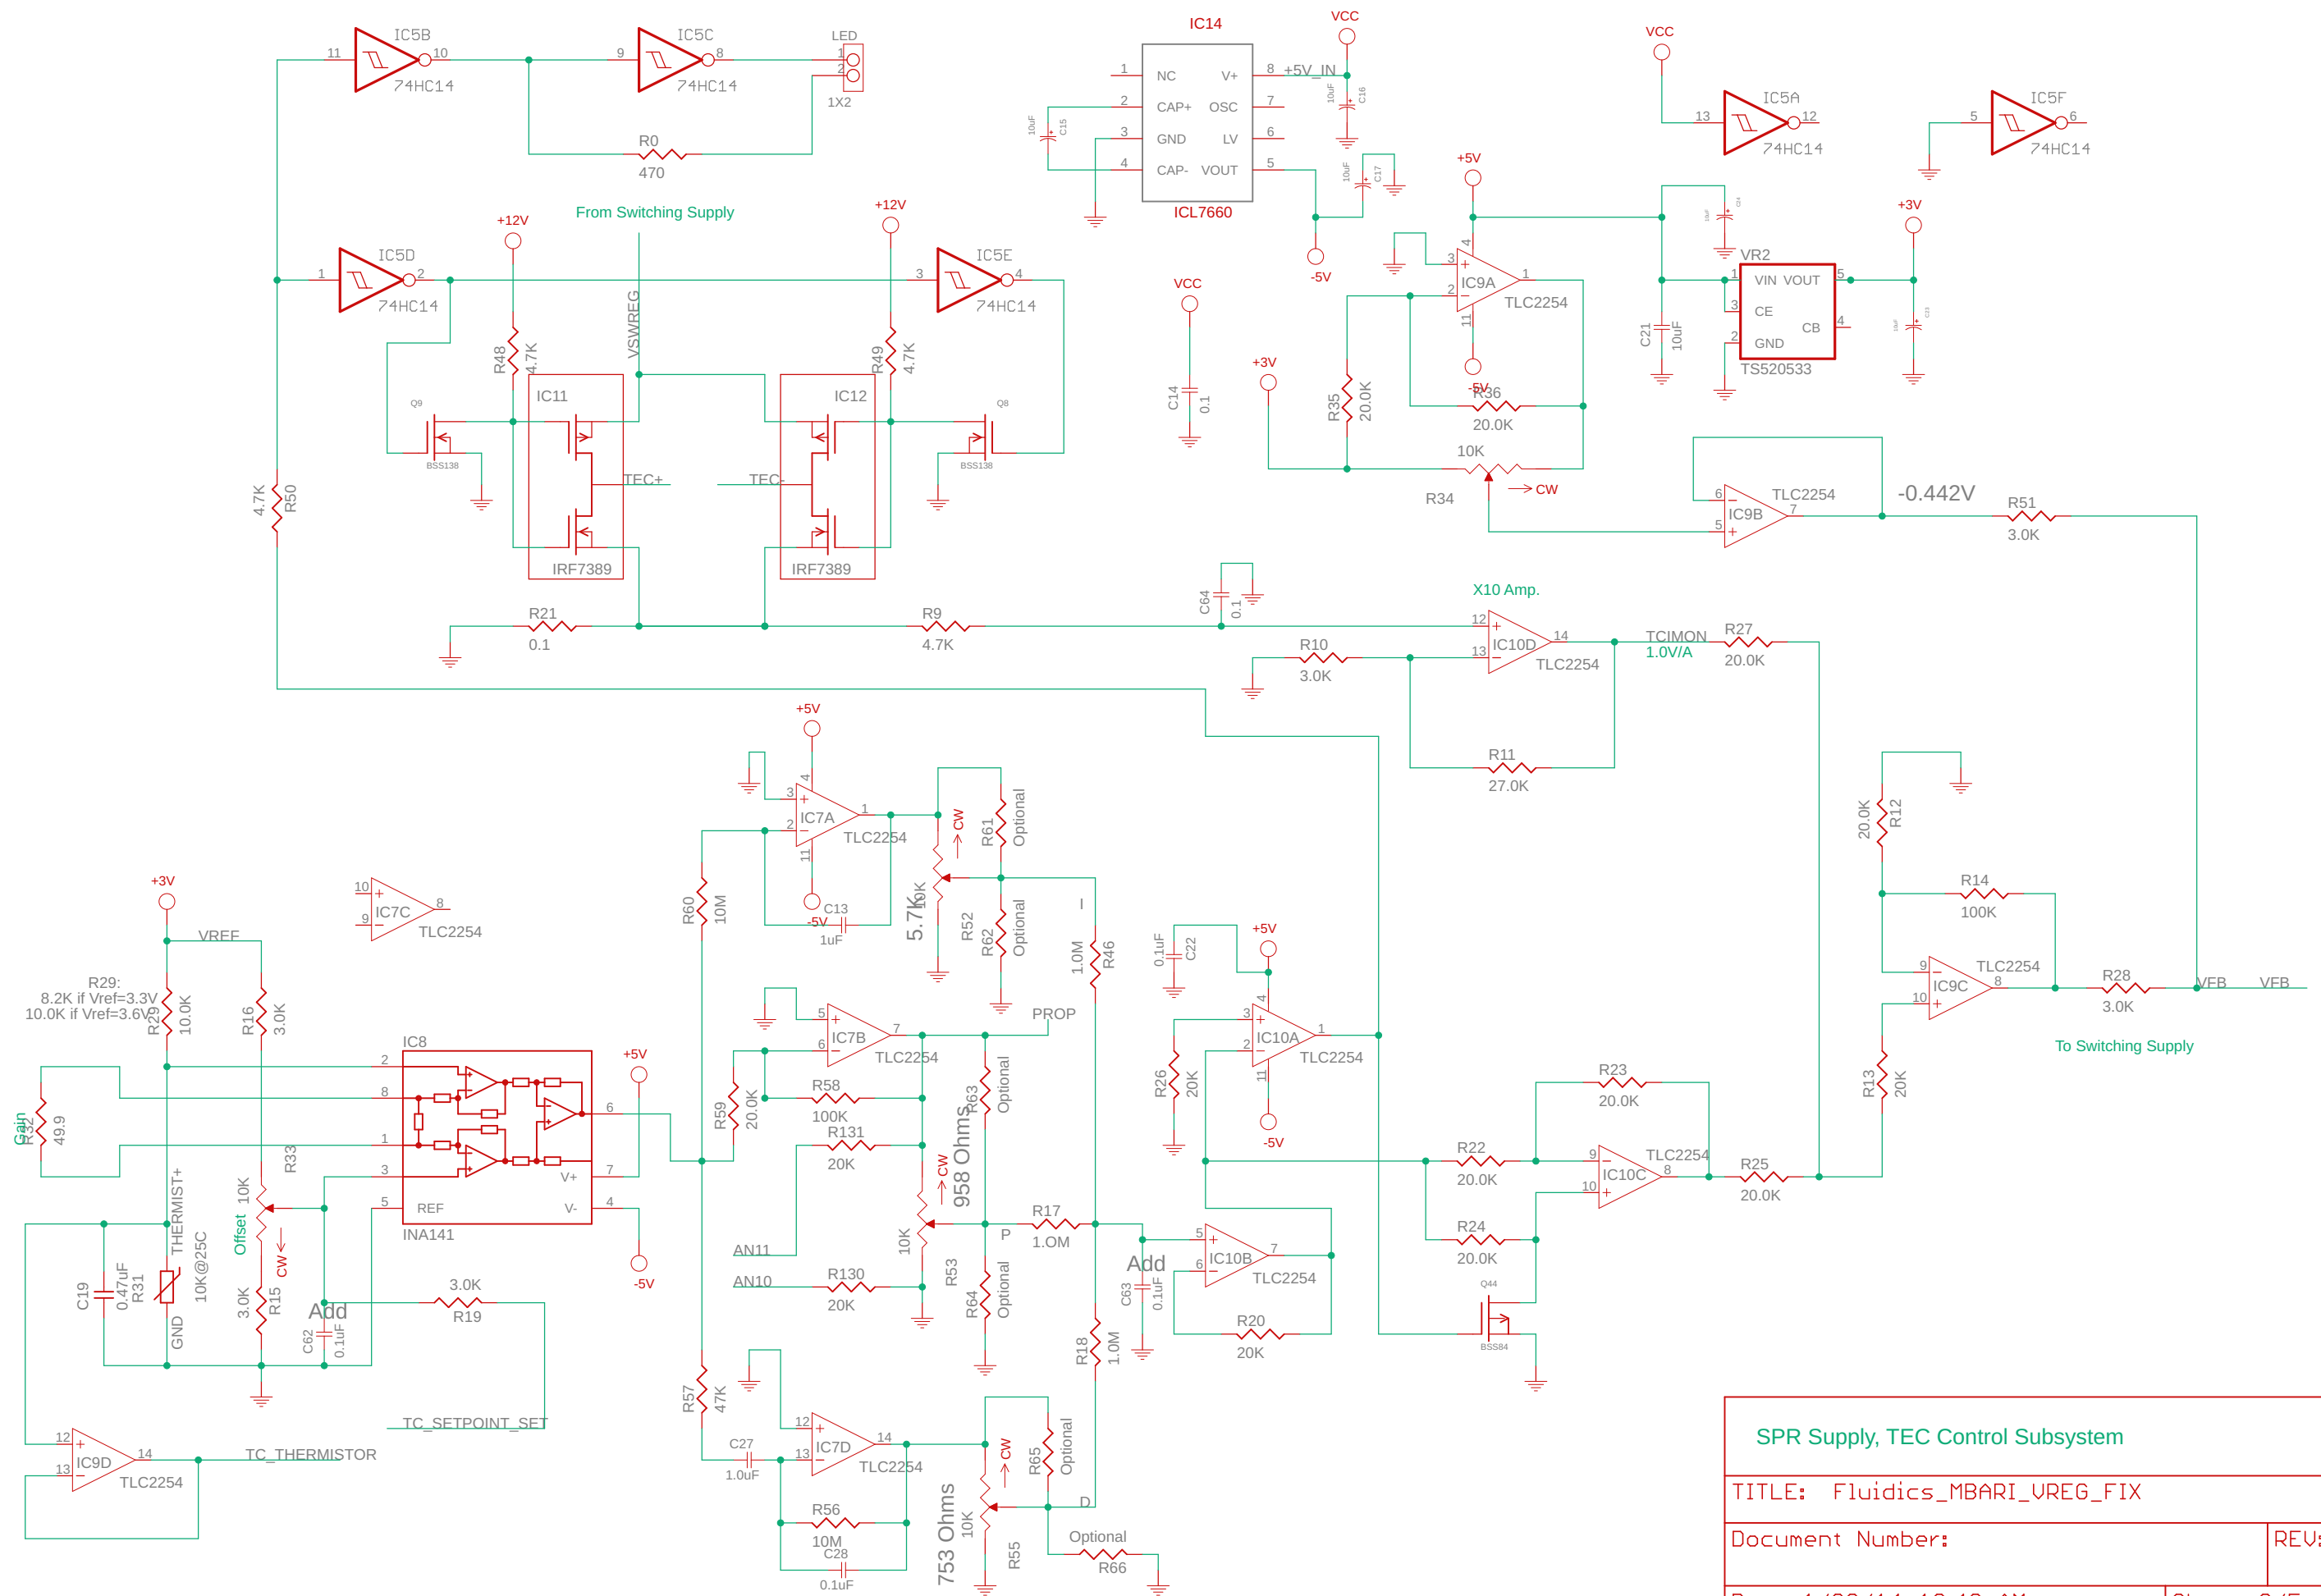

SPR Supply, TEC Control Subsystem










TITLE: Fluidics_MBARI_VREG_FIX

Document Number:

REV:

Date: 1/28/14 10:43 AM

Sheet: 2/5

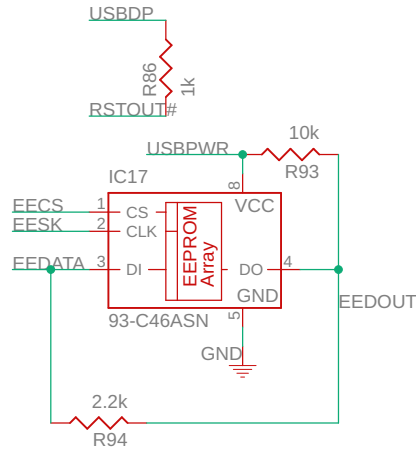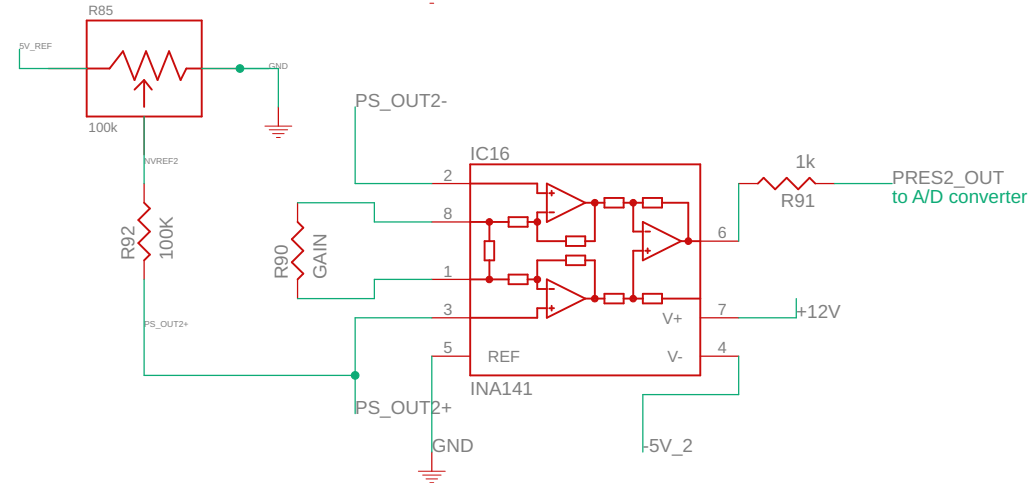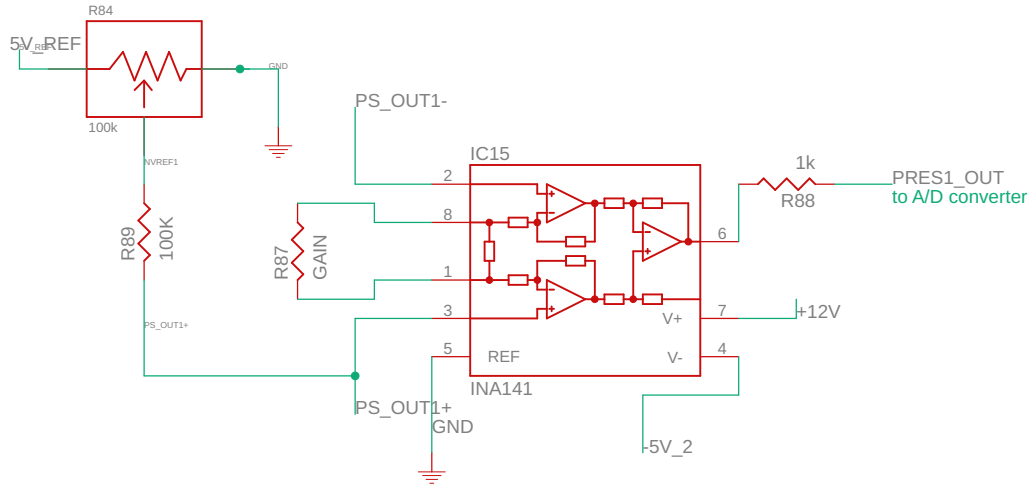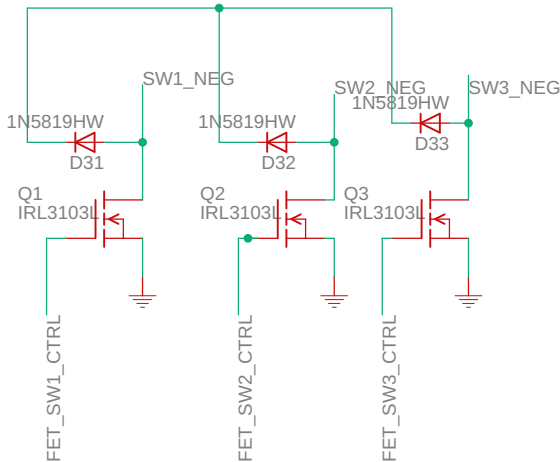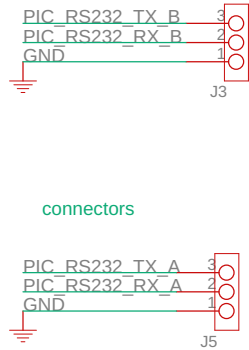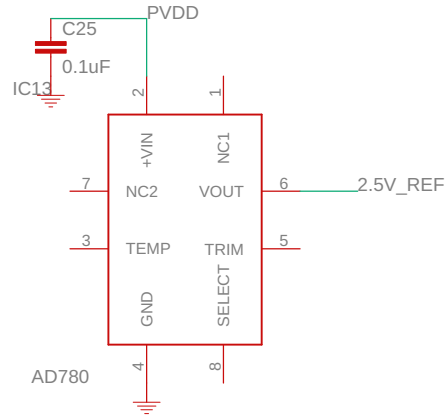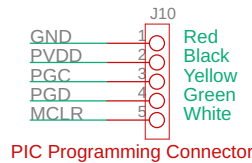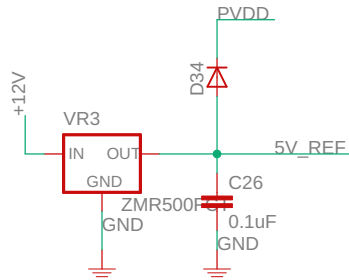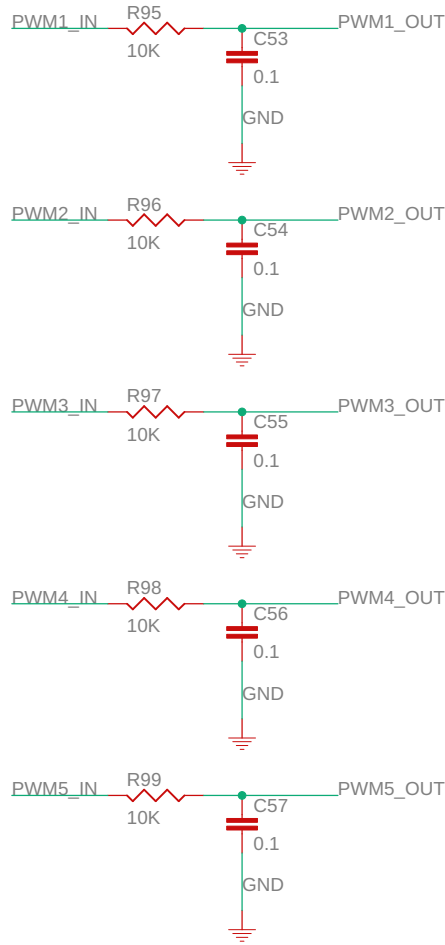

Pressure Amps & Misc.

TITLE: Fluidics_MBARI_VREG_FIX

Document Number: REV:

Date: 1/28/14 10:43 AM Sheet: 4/5

