
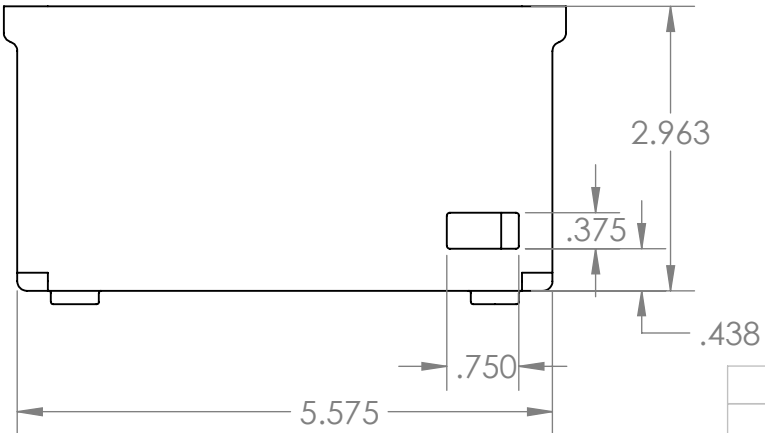
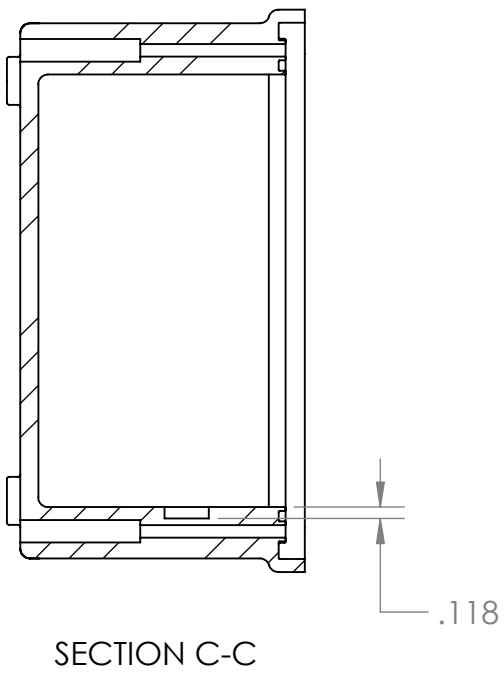
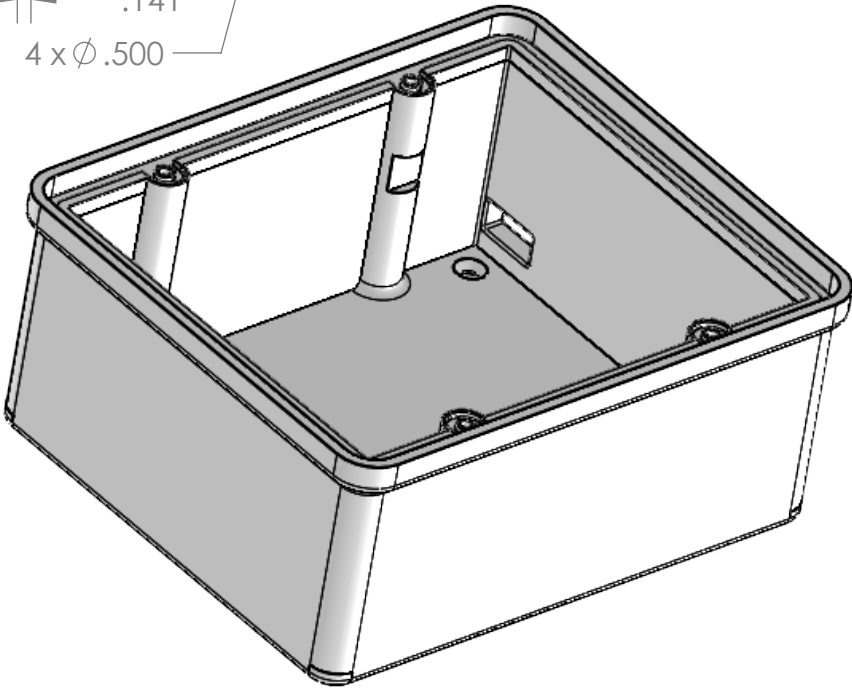
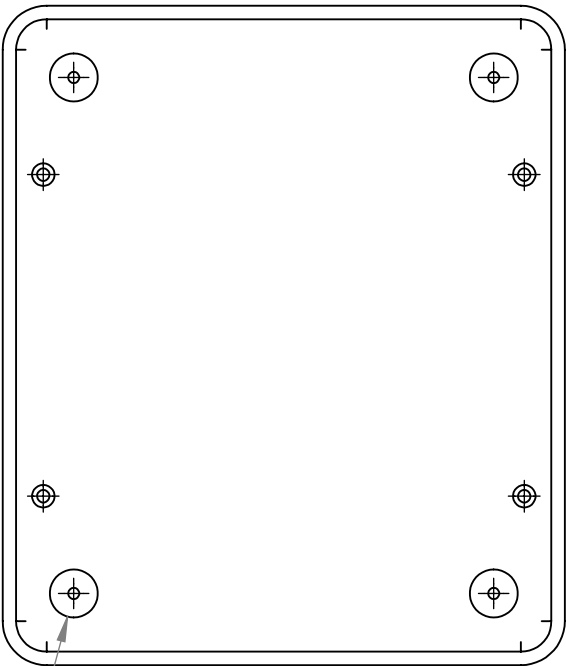
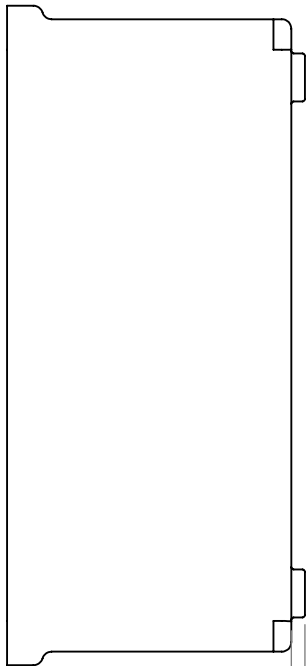
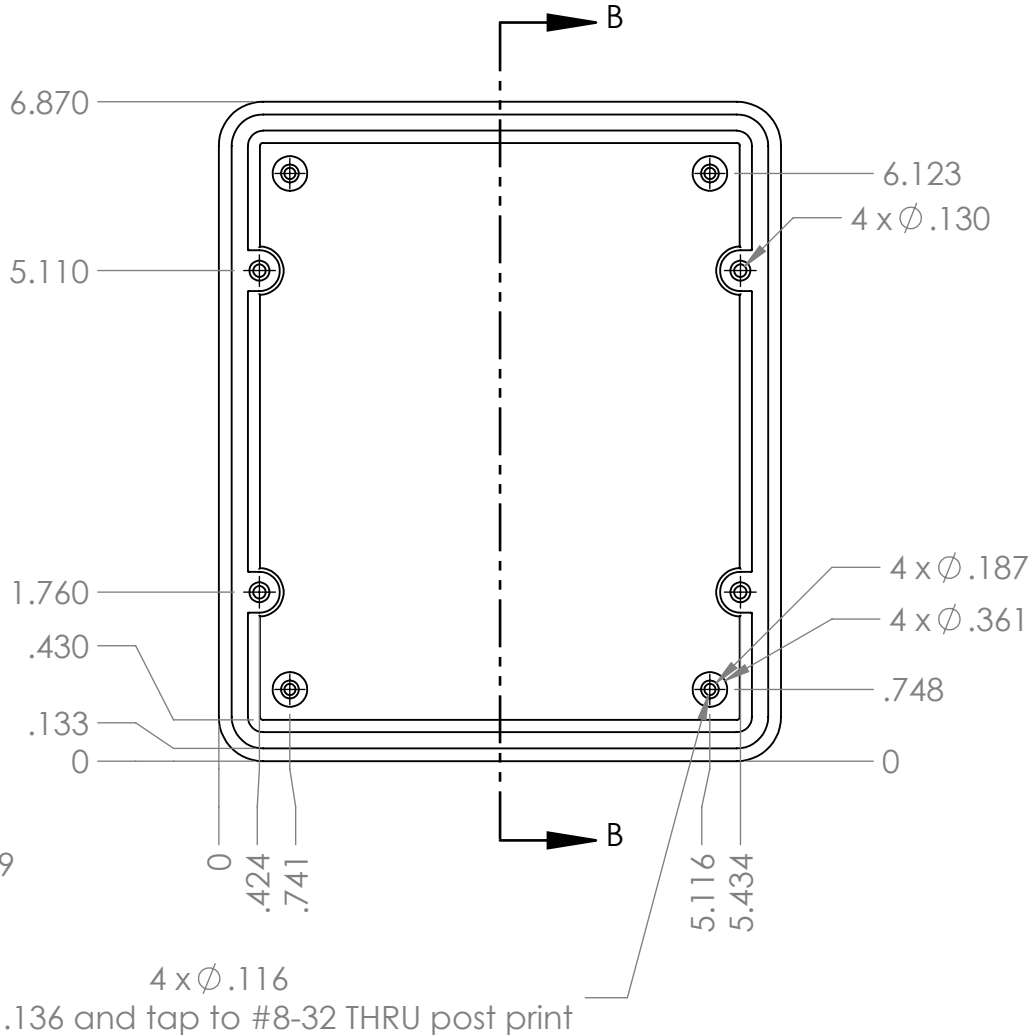


THE INFORMATION CONTAINED IN THIS DRAWING IS THE SOLE PROPERTY OF MBARI. ANY REPRODUCTION IN PART OR WHOLE WITHOUT THE WRITTEN PERMISSION OF MBARI IS PROHIBITED.

REVISIONS		
REV.	DESCRIPTION	DATE
A	Initial Release	3/23/25
B	Adjusted alignment.	N/A
C	Added feet and gasket groove.	N/A
D	Added cutout for board clearance.	6/30/25

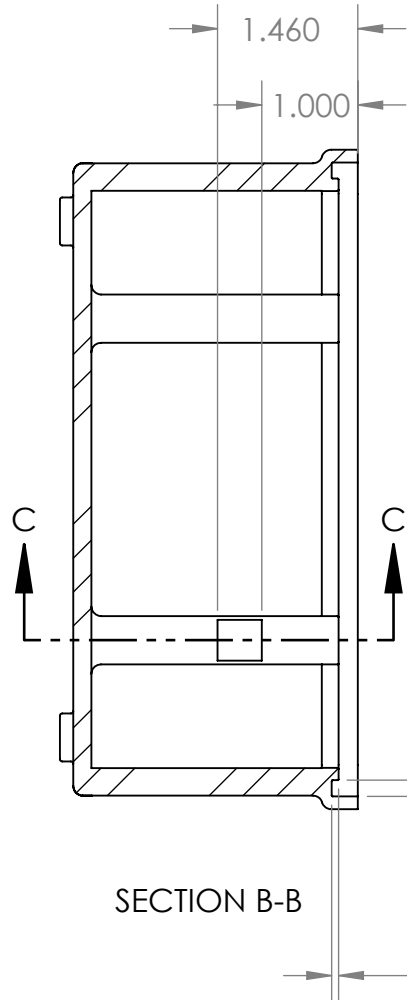

BILL OF MATERIALS												
NEXT ASSY Description		NEXT ASSY Number	UNLESS OTHERWISE SPECIFIED TOLERANCES ARE:				APPROVALS		DATE	 Monterey Bay Aquarium Research Institute MBARI 7700 Sandholdt Rd. Moss Landing, CA 95039 831 775-1922		
			1 PLACE DIM ±1/16	2 PLACE DIM ±.02	3 PLACE DIM ±.005	ANGLES ±1°	DRAWN	3/2/2025				
							ENGINEER	Nadia Allaf				
							CHECKED					
THIRD ANGLE PROJECTION			1. DIMENSIONS ARE IN INCHES 2. DIMENSION LIMITS HELD AFTER PLATING. 3. REMOVE BURRS AND SHARP EDGES .015 MAX. 4. MACHINED FILLET RADI. .0150-.030. 5. MACHINED DIAMETERS ON A COMMON CENTERLINE CONCENTRIC WITHIN .005 6. PERPENDICULARITY & PARALLELISM OF MACHINED SURFACES .002 PER INCH, MAX .012 INCHES FOR SINGLE SURFACE.				PROJECT NO.	771131.99				
		PROJECT					PCM-SPR					
		DO NOT SCALE DRAWING		MAT'L	ClearVue (clear)			SIZE B	DWG. NO.	100222513		REV. D
								SCALE	1:2	CAD FILE:	SHEET 1 OF 1	

SPR Box

100222513

ClearVue (clear)