
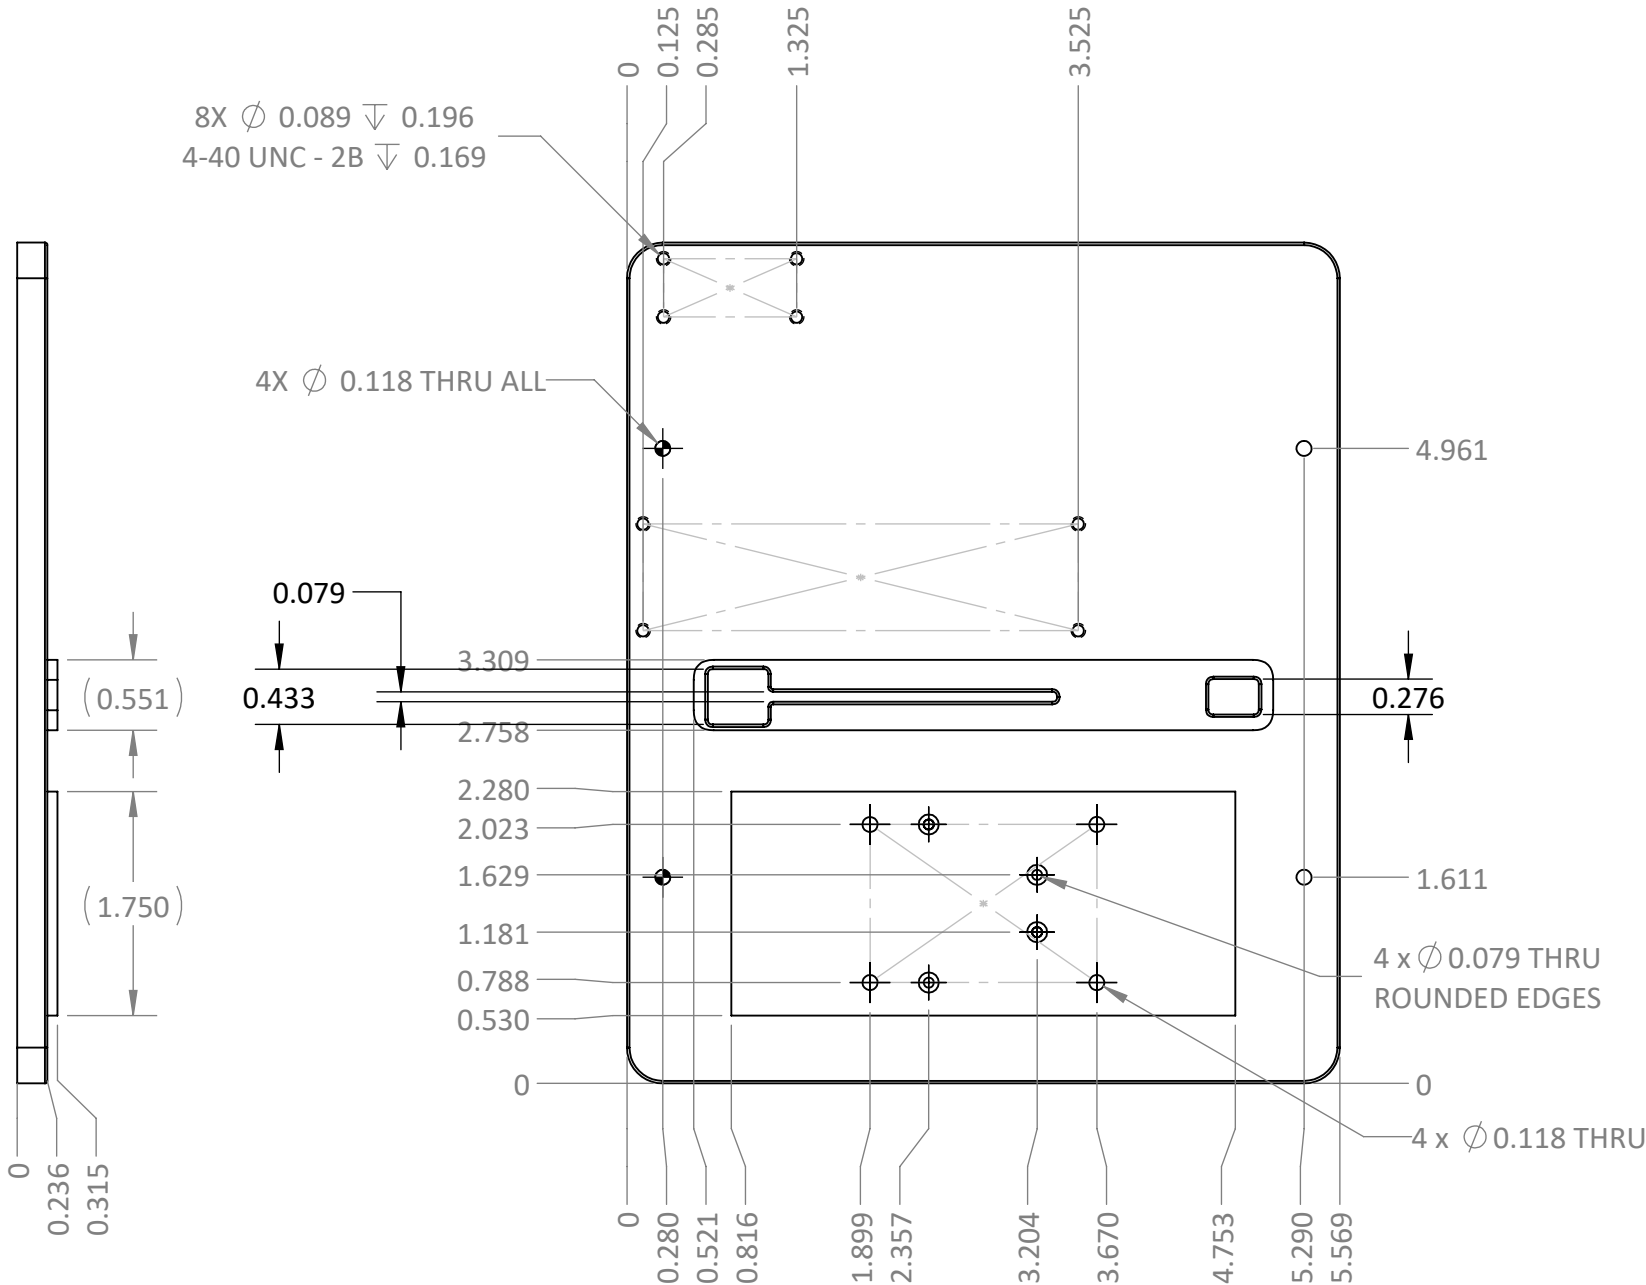


THE INFORMATION CONTAINED IN THIS DRAWING IS THE SOLE PROPERTY OF MBARI ANY REPRODUCTION IN PART OR WHOLE WITHOUT THE WRITTEN PERMISSION OF MBARI IS PROHIBITED.

NOTES:
1. REMOVE ALL BURRS AND BREAK SHARP EDGES.

REVISIONS		
REV.	DESCRIPTION	DATE
A	Initial Release	3/23/25

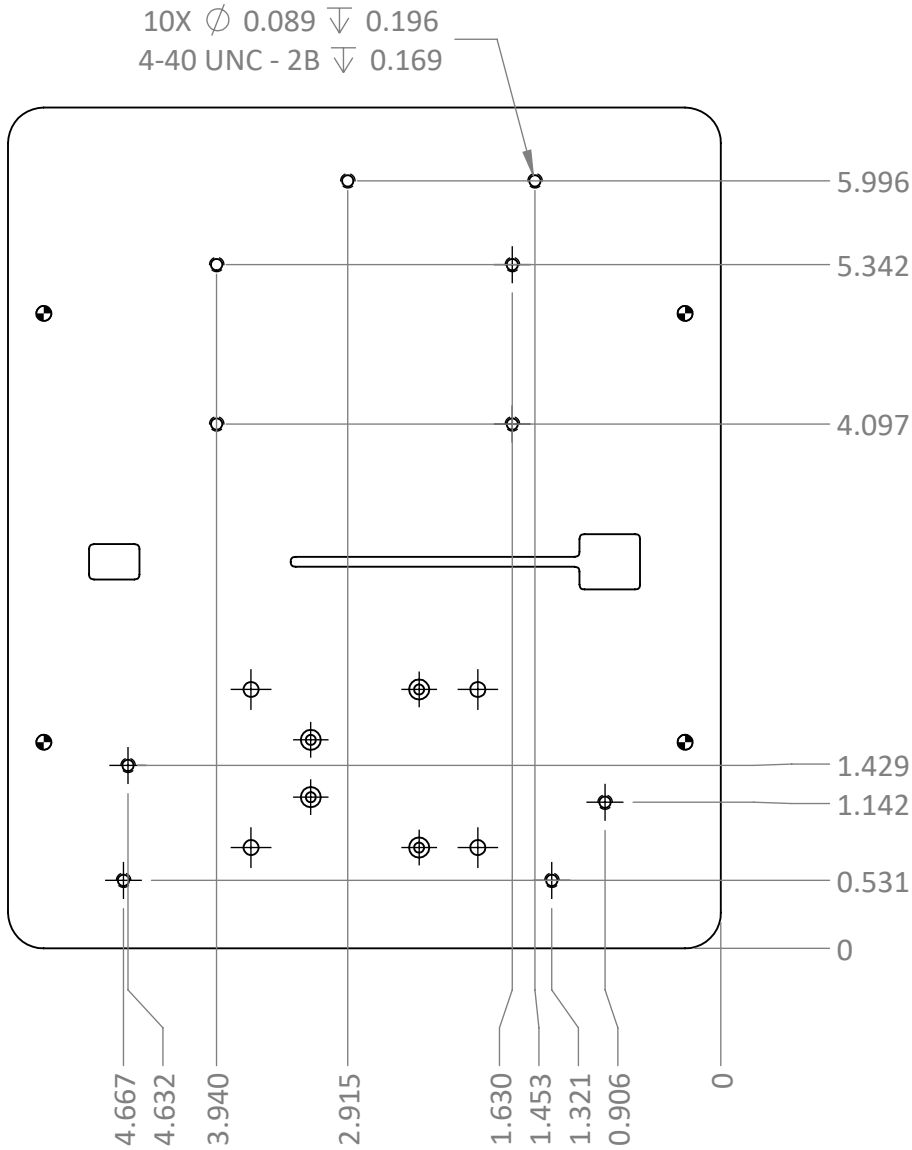

BILL OF MATERIALS					
NEXT ASSY Description	NEXT ASSY Number	UNLESS OTHERWISE SPECIFIED TOLERANCES ARE:			
		1 PLACE DIM ±1/16	2 PLACE DIM ±.02	3 PLACE DIM ±.005	ANGLES ±1°
THIRD ANGLE PROJECTION		1. DIMENSIONS ARE IN INCHES 2. DIMENSION LIMITS HELD AFTER PLATING. 3. REMOVE BURRS AND SHARP EDGES .015 MAX. 4. MACHINED FILLET RADII .0150-.030. 5. MACHINED DIAMETERS ON A COMMON CENTERLINE CONCENTRIC WITHIN .005 6. PERPENDICULARITY & PARALLELISM OF MACHINED SURFACES .002 PER INCH. MAX .012 INCHES FOR SINGLE SURFACE.			
		DO NOT SCALE DRAWING		MATERIAL 6061	
				APPROVALS DATE	
				DRAWN 3/2/2025	
				ENGINEER Nadia Allaf	
				CHECKED	
				PROJECT NO. 771131.99	
				PROJECT PCM-SPR	
				SIZE B DWG. NO. 100222514	
				SCALE 2:3 CAD FILE: SHEET 1 OF 1	

Monterey Bay Aquarium Research Institute
MBARI
7700 Sandholdt Rd.
Moss Landing, CA 95039
831 775-1922

SPR Top Plate

REV. A