


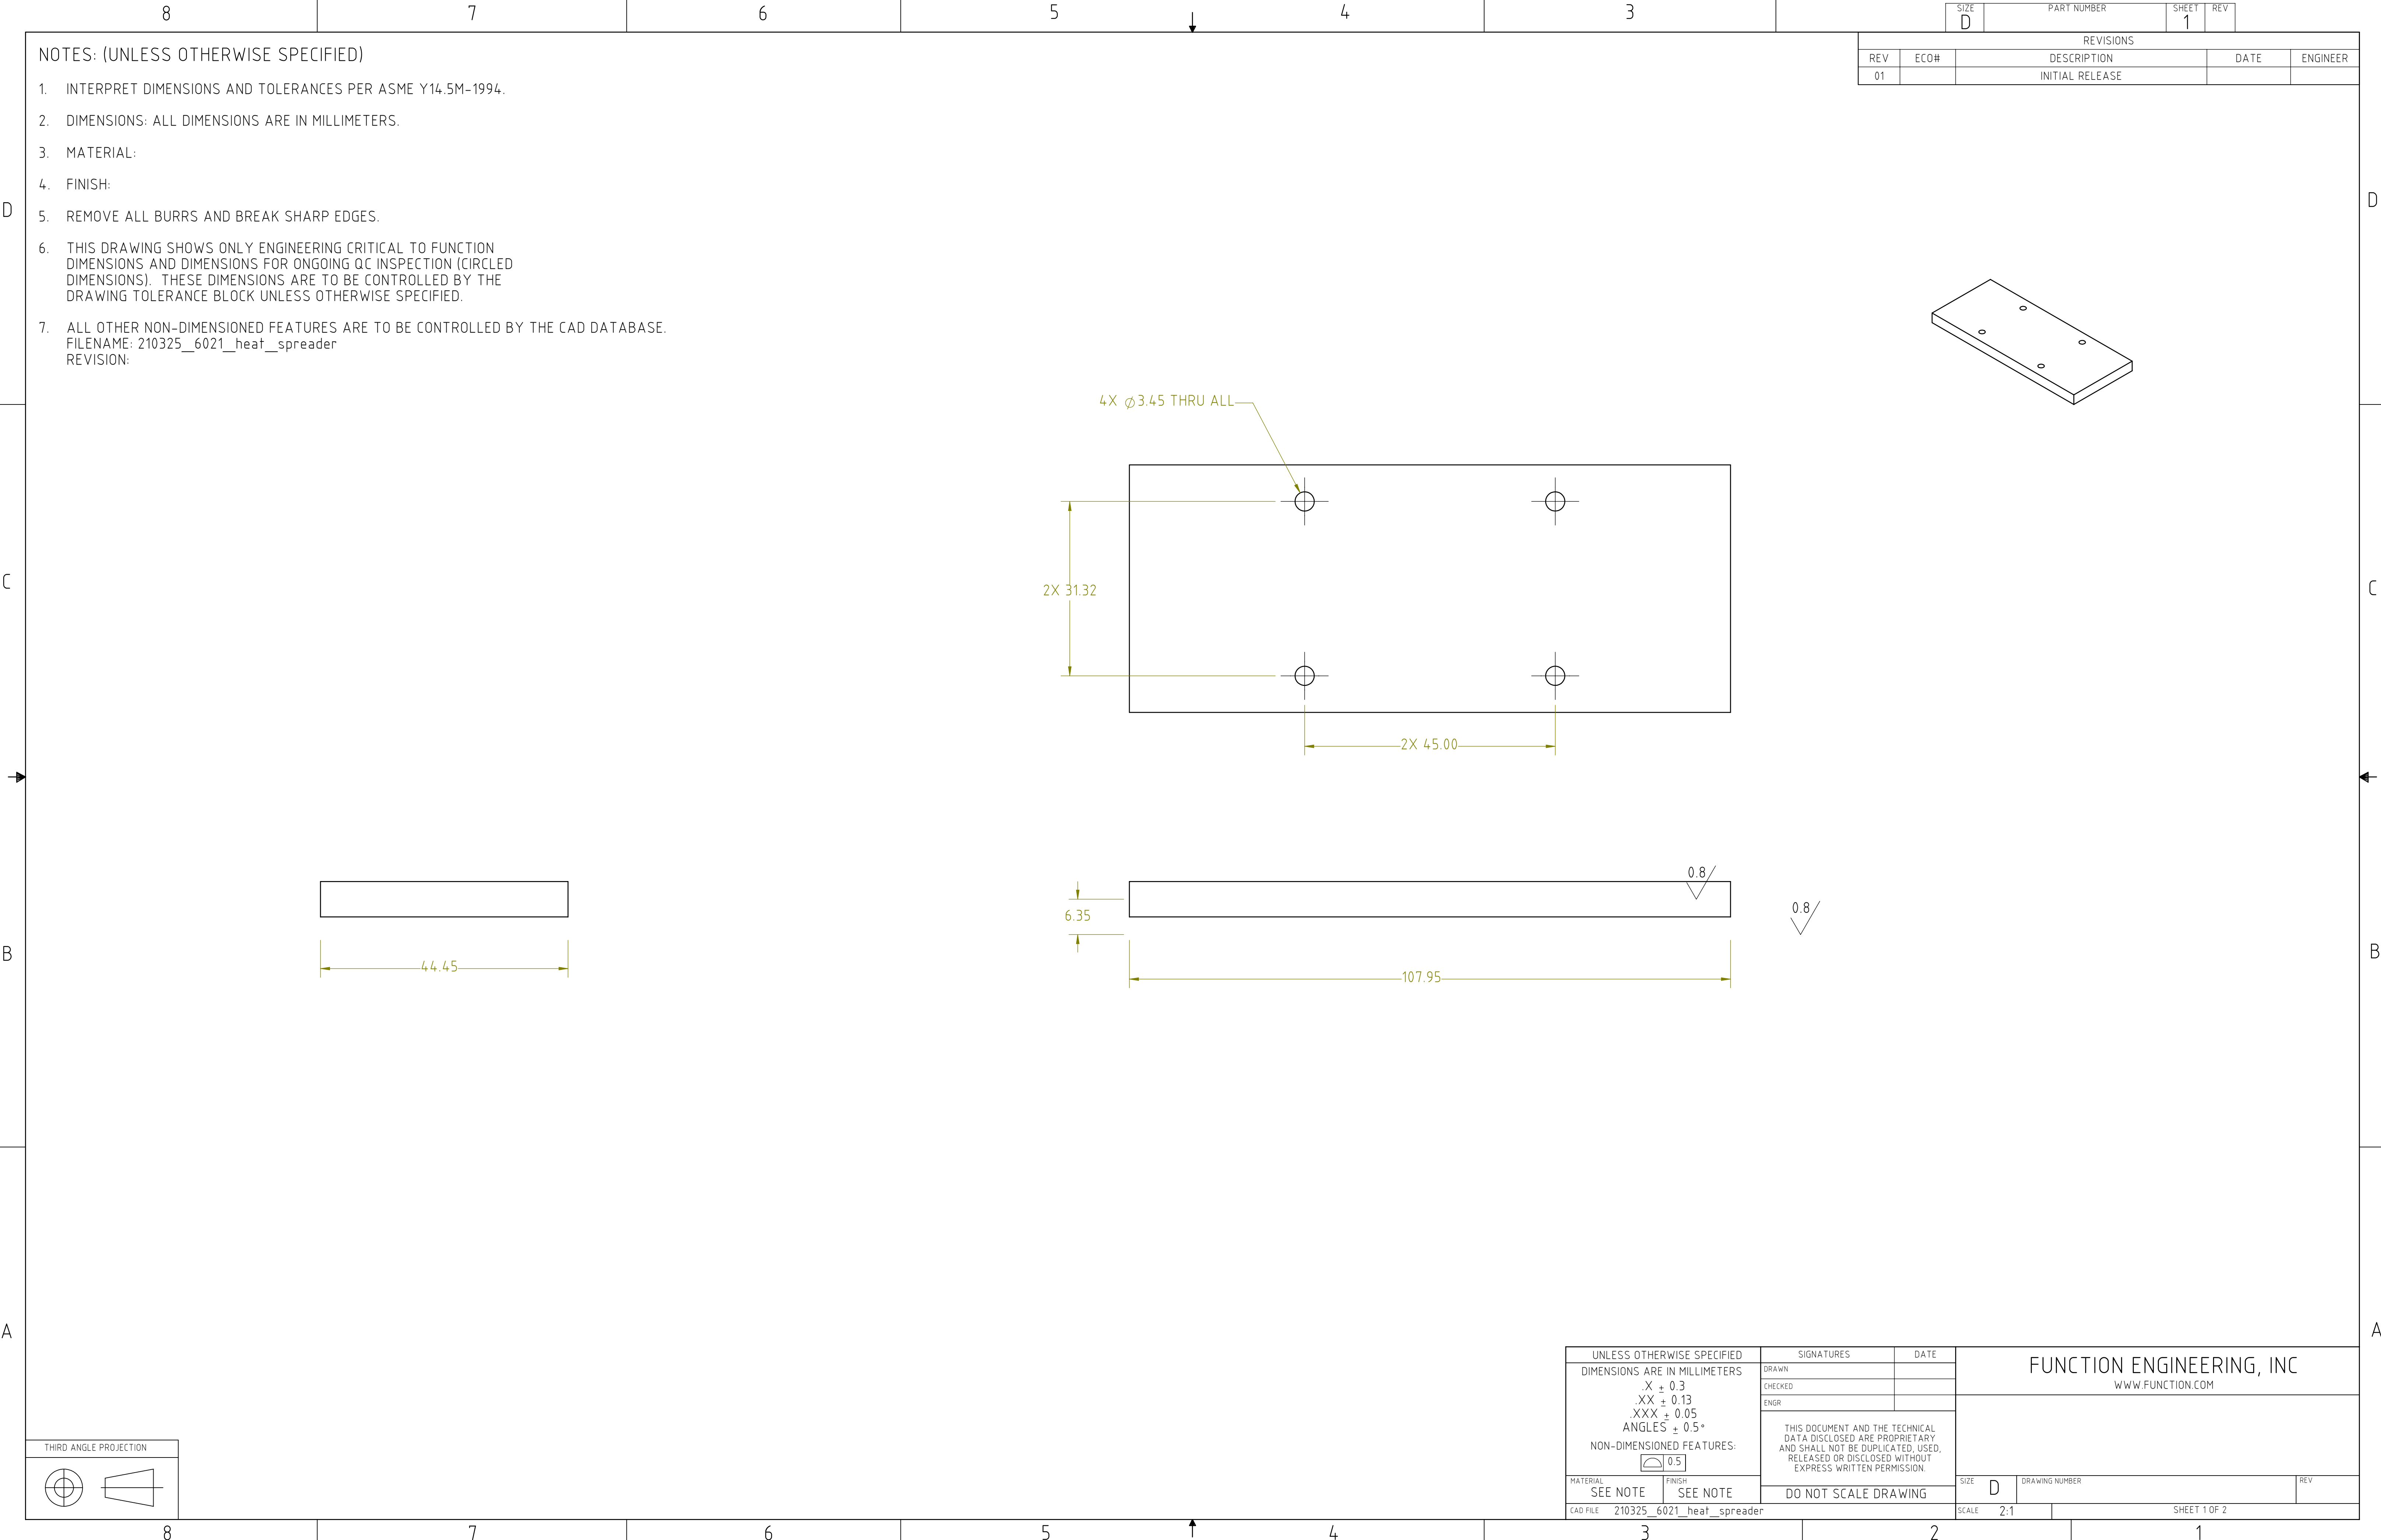



THIRD ANGLE PROJECTION

FUNCTION ENGINEERING, INC
WWW.FUNCTION.COM

DRAWN

CAD FILE

DO NOT SCALE DRAWING

SIZE
D

SCALE
1:1

DRAWING NUMBER

SHEET 2 OF 2

REV