
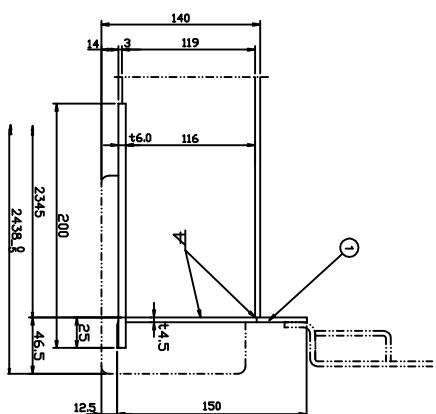
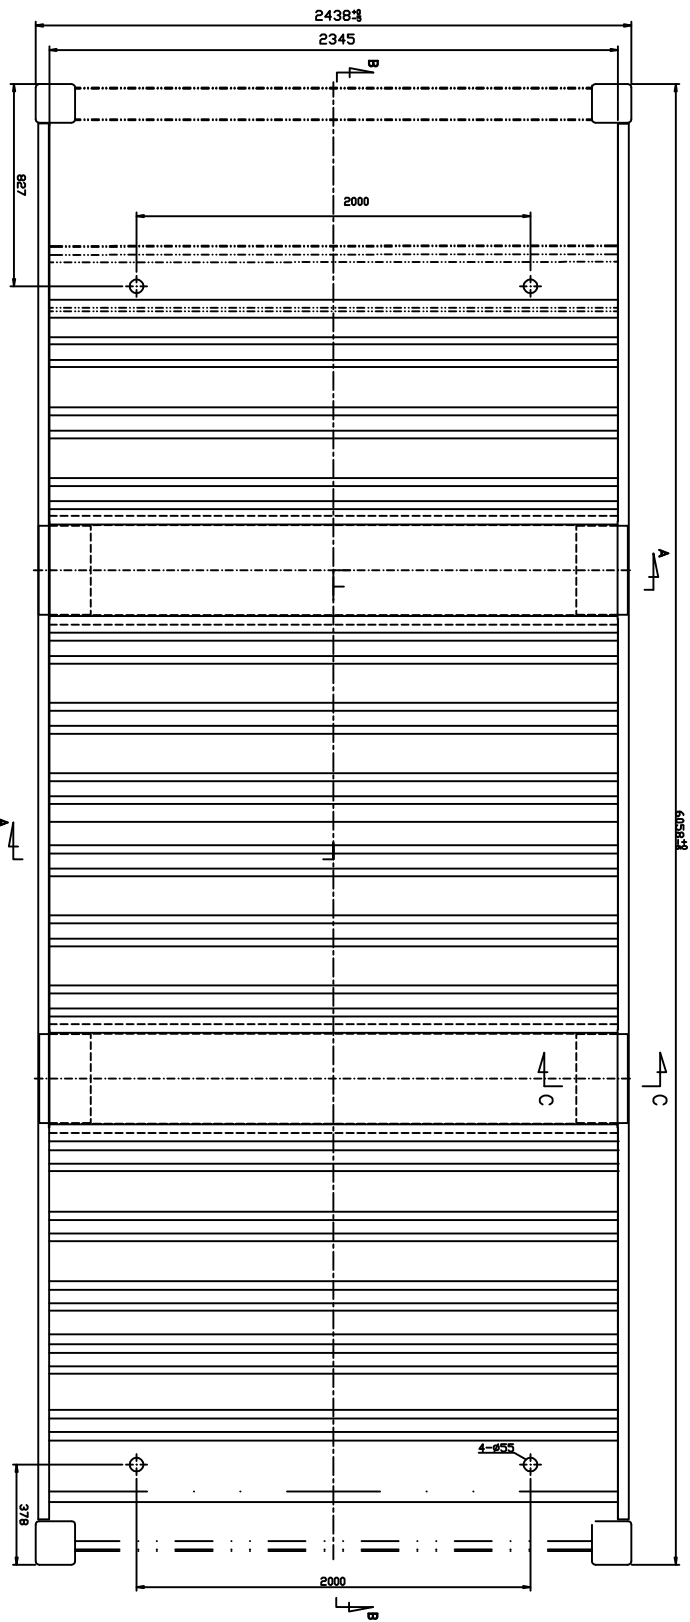


DETAIL "M"
SCALE 1:3

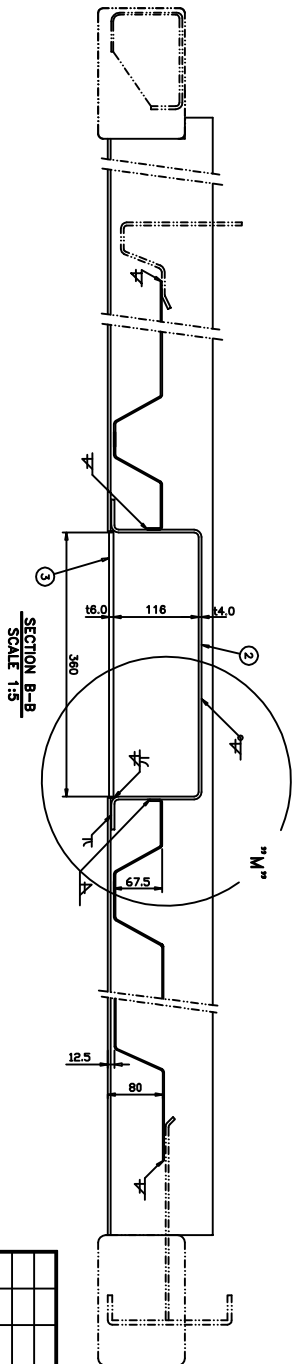

MARK	QTY	REV.	FILE NO.	SIGNATURE	DATE

ITEM	DRAWING NO.	DESCRIPTIONS	DATE	QTY	REMARKS
1	TL-20ERA-0101	BOTTOM SIDE RAIL (LOWER)	SPH-H	2	14.5
2	TL-20ERA-0102	FORKLUFT POCKET	SPH-H	4	16.0
3	TL-20ERA-0104	FORKLUFT POCKET BOTTOM FLANGE	SPH-H	1	11.6
4	TL-20ERA-0105	CORRUGATED SHEET B	SPH-H	3	11.6
5	TL-20ERA-0106	CORRUGATED SHEET C	SPH-H	1	11.6
APPROVED					
CHECKED					
DESIGNED					
DATE					
SCALE					
PROJECTION					
TITLE					
BASE STRUCTURE					
DRAWING NO.					
TL-20ERA-0100					