
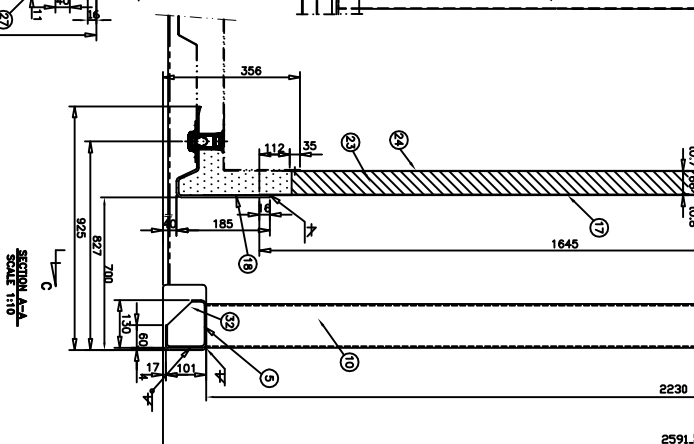
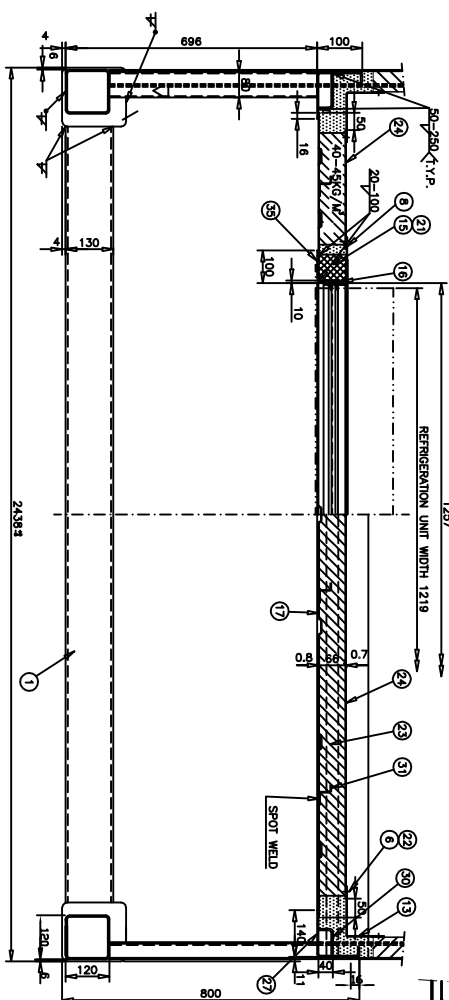
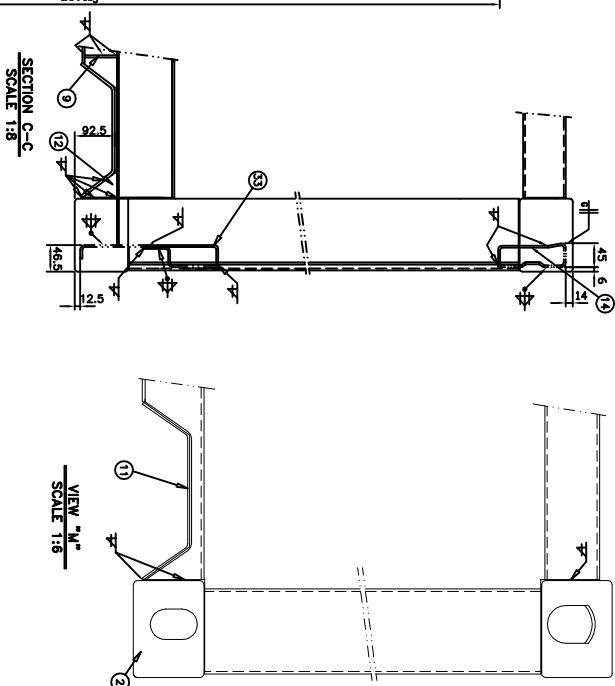
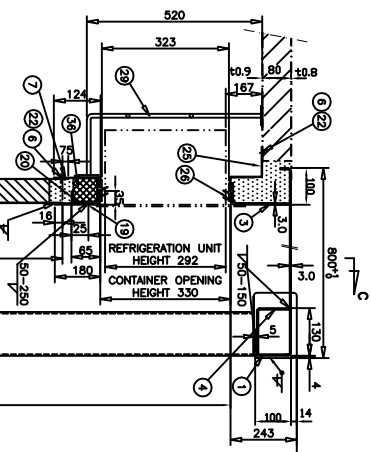
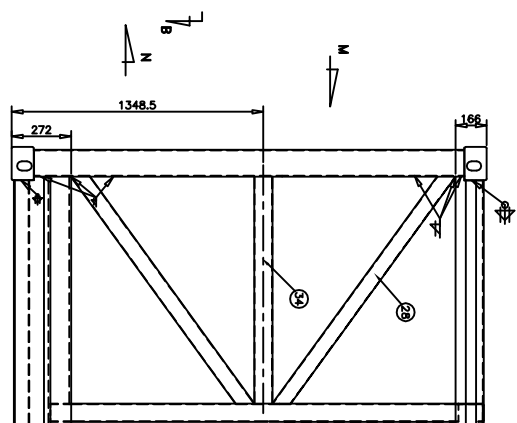


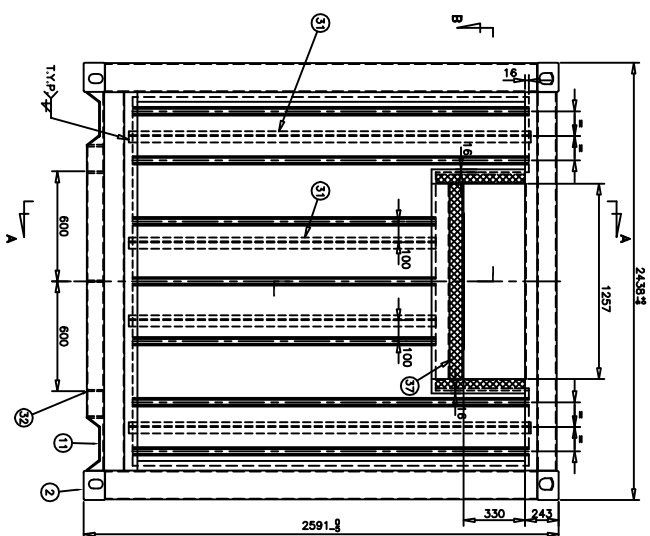

ITEM	DRAWING NO.	DESCRIPTIONS	MATERIAL	QTY	REMARKS
36	TL-2026A-0536	SHELF SUPPORT (VERTICAL)	SPH-4	1	14.0
35	TL-2026A-0535	FRONT MIDDLE SUPPORT (VERTICAL)	SPH-4	1/L/R	14.0
34	TL-2026A-0534	CORNER POST SUPPORTER B	Q235	2	14.0000080
33	TL-2026A-0533	FRONT SIDE RAIL REINFORCEMENT	SPH-4	2	14.0
32	TL-2026A-0532	FRONT BOTTOM RAIL REINFORCEMENT	SPH-4	3	14.0
31	TL-2026A-0531	FRONT SIDE POST	SPH-4	2/L/RS	14.0
30	TL-2026A-0530	FRONT SUPPLIER REINFORCEMENT	SPH-4	1/L/R	11.6
28	TL-2026A-0528	PROTECTION SHEET	SUS304	15T	425
29	TL-2026A-0529	CORNER POST SUPPORTER A	Q235	2	14.0000080
27	TL-2026A-0527	FRONT SIDE SUPPORTER (VERTICAL)	SPH-4	1/L/R	14.0
26	TL-2026A-0526	LEANS RETAINER (HORIZONTAL)	P.V.C.	2	
25	TL-2026A-0525	FRONT TOP CONNECT PLATE	A6062-432	1	12.0
24	TL-2026A-0524	FRONT PLATE (INNER)	SUS 304	1	10.7
23		INSULATION	PI FOM	A/R	44-454(G) M ³
22		BAND REEL	ALU7	134	444812
21		STRUCTURAL ADHESIVE	POLYURETHANE	A/R	
20	TL-2026A-0520	FRONT MIDDLE RAIL B	SPH-4	1	14.0
19	TL-2026A-0519	FRONT MIDDLE RAIL A	SPH-4	1	14.0
18	TL-2026A-0518	FRONT MIDDLE BOTTOM RAIL	SPH-4	1	14.0
17	TL-2026A-0517	FRONT PLATE (OUTER)	M.S.S.	1	10.8
16	TL-2026A-0516	LEANS RETAINER (VERTICAL)	P.V.C.	2	
15	TL-2026A-0515	FRONT SUPPORT BLOCK	MUDON	2	
14	TL-2026A-0514	FRONT SIDE RAIL REINFORCEMENT (VERTICAL)	SPH-4	1/L/R	14.0
13	TL-2026A-0513	FRONT SIDE CONNECTION PLATE	A6062-432	2	12.0
12	TL-2026A-0512	PROTECTION PLATE	SPH-4	2	14.0
11	TL-02108	CUT-OFF B	SPH-4	2	16.0
10	TL-2026A-0510	FRONT CORNER POST	Q235	2	14.0020120
9	TL-2026A-0509	CLOSE PLATE	SPH-4	2	14.0
8	TL-2026A-0508	ANGLE (L) (VERTICAL)	A6062-432	2	12.0
7	TL-2026A-0507	ANGLE (L) (HORIZONTAL)	A6062-432	1	12.0
6		INSULATION TYPE	P.V.C.	23M	1154020
5	TL-2026A-0505	FRONT BOTTOM RAIL (OUTER)	SPH-4	1	14.0
4	TL-2026A-0504	FRONT TOP RAIL (INNER)	SPH-4	1	13.0
3	TL-2026A-0503	FRONT MIDDLE TOP RAIL	SPH-4	1	13.0
2		CORNER CASTING	SCW 48	4	
1	TL-2026A-0501	FRONT TOP RAIL	SPH-4	1	13.0

DATE	2005.8.10	YANGZHOU TONGJIE REEFER CONTAINER CO.,LTD.
SCALE	1:20	
PROJECTION		
MARK		
QTY		
REF. FILE NO.		DRAWING NO. TL-20ERA-0500
SIGNATURE		
DATE		