



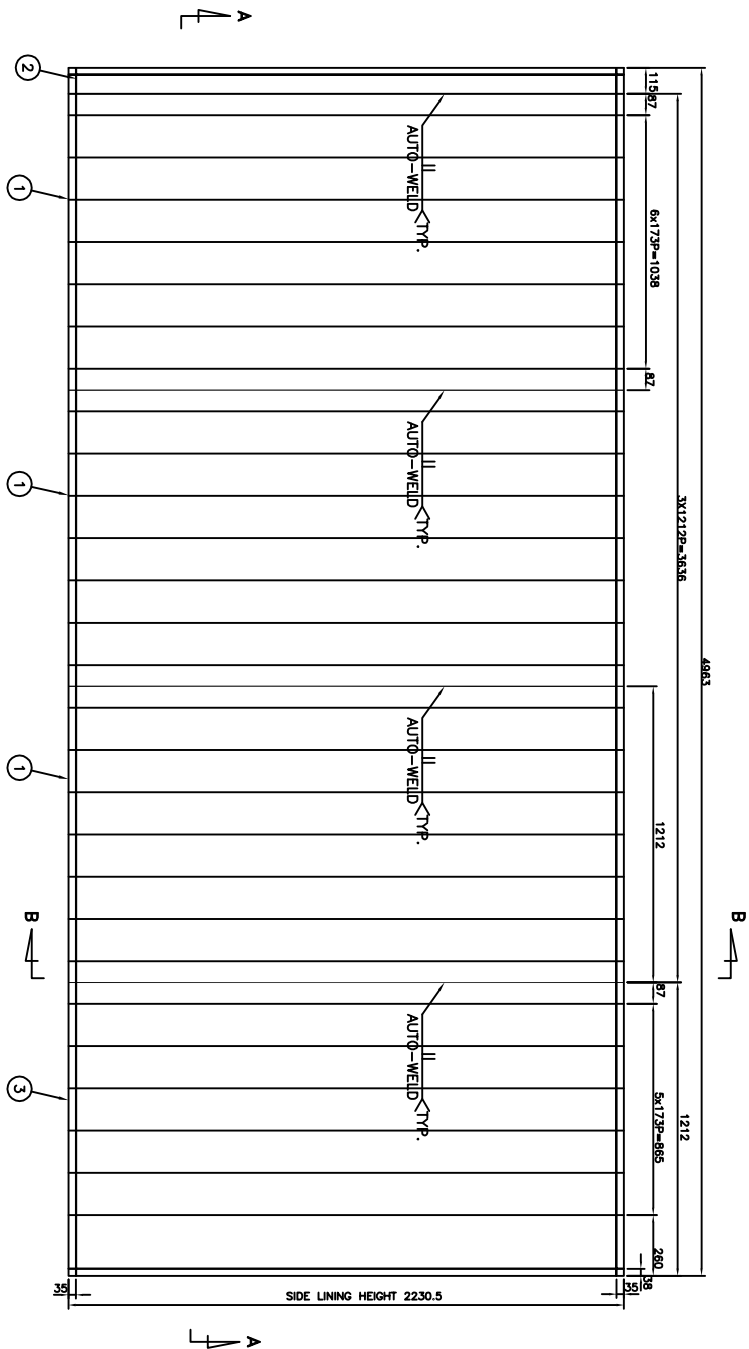


R/H SIDE LINING VIEW



SECTION A-A
SCALE 1:5

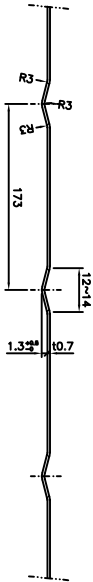

DETAIL OF "M"
SCALE 1:1

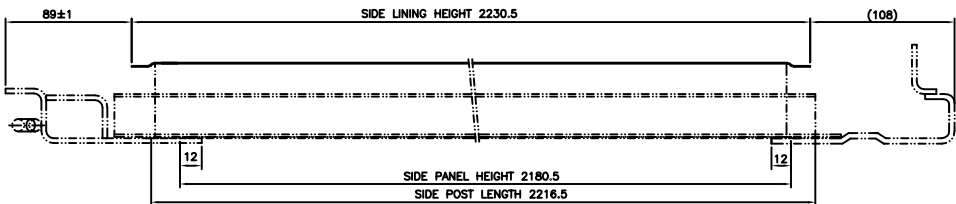

SECTION B-B
SCALE 1:5

ITEM	DRAWING NO.	DESCRIPTIONS	MATERIAL	QTY	REMARKS
1	TL-080A-0801	SIDE LINING (MAIN)	SIS 304	6	0.7
2	TL-080A-0802	SIDE LINING (REIN)	SIS 304	2	0.7
3	TL-080A-0803	SIDE LINING (FRONT)	SIS 304	11/1R	0.7

APPROVED: (20'X8'X6")

CHECKED: TITLE SIDE LINING ASSEMBLY

DESIGNED: DATE 2005.08.10

SCALE 1:15
DRAWING NO. TL-20ERA-0800A

MARK	QTY	REV. FILE NO.	SIGNATURE	DATE