

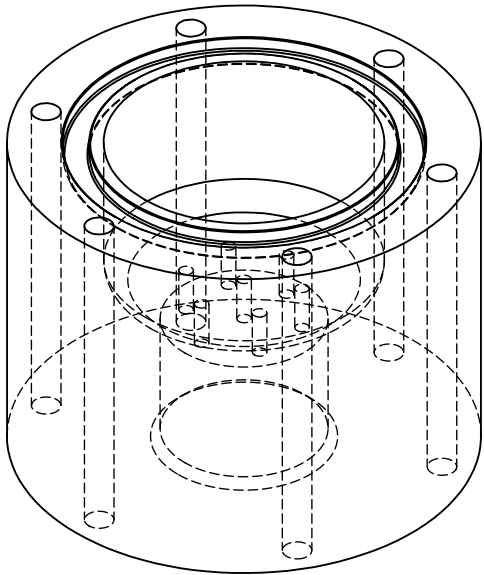
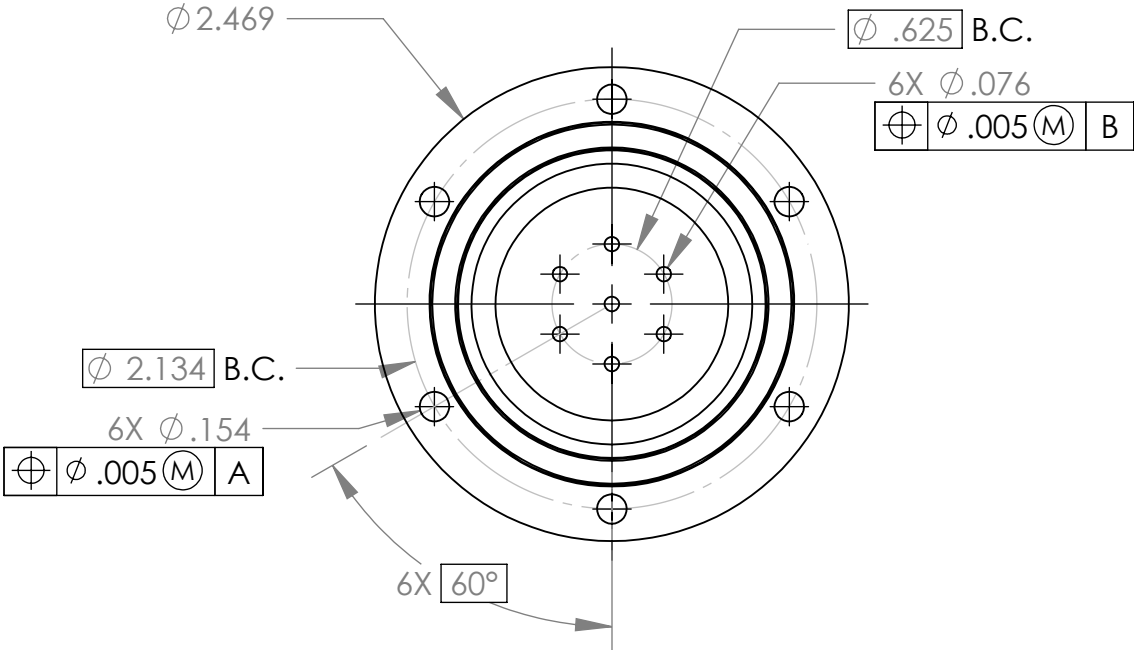
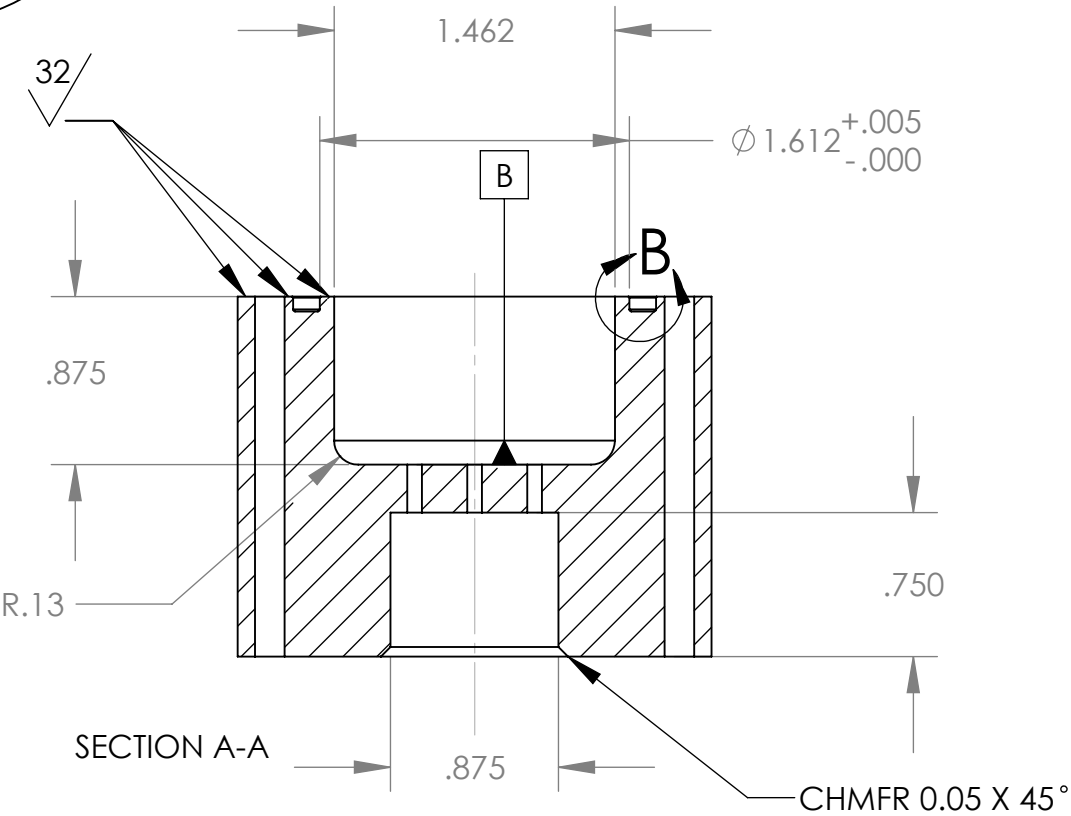


THE INFORMATION CONTAINED IN THIS DRAWING IS THE SOLE PROPERTY OF MBARI ANY REPRODUCTION IN PART OR WHOLE WITHOUT THE WRITTEN PERMISSION OF MBARI IS PROHIBITED.

| REVISIONS |                 |         |          |
|-----------|-----------------|---------|----------|
| REV.      | DESCRIPTION     | DATE    | APPROVED |
|           | INITIAL RELEASE | 6/27/00 |          |
|           |                 |         |          |
|           |                 |         |          |

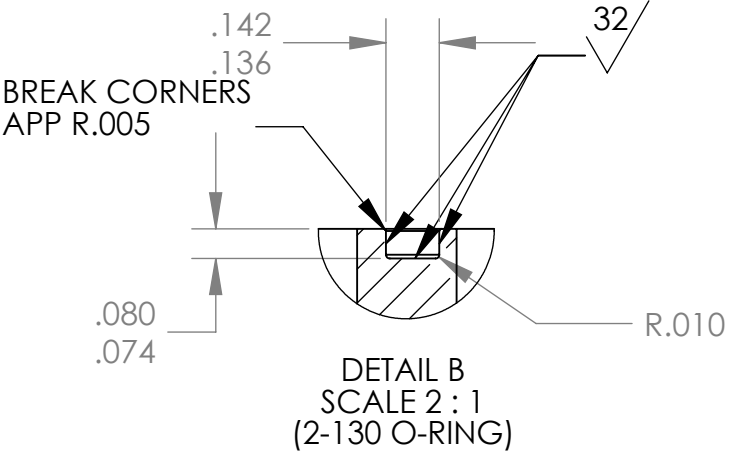

QTY: 2  
MAT'L: ALUM 6061-T6

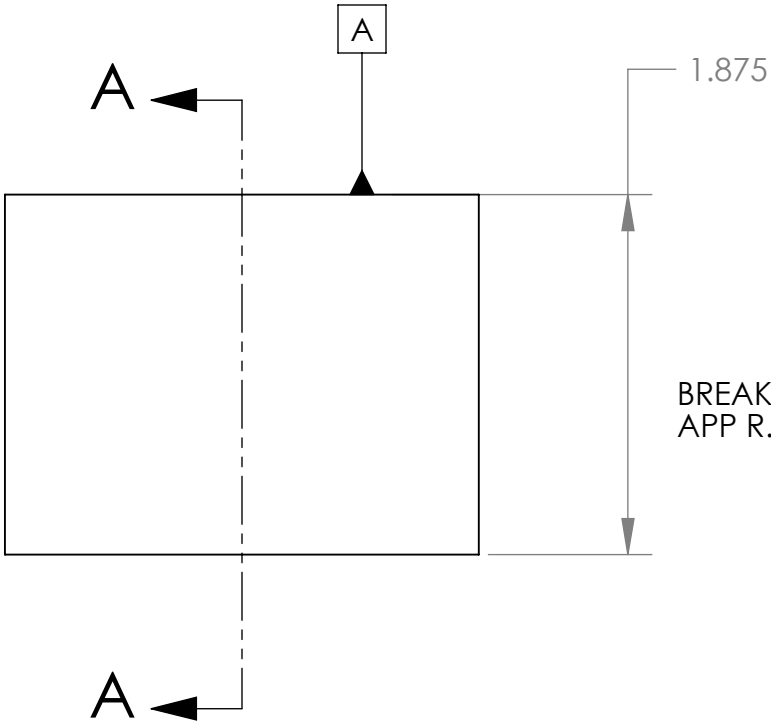

| BILL OF MATERIALS                                                                                         |                       |                  |                                            |
|---|-----------------------|------------------|--------------------------------------------|
| UNLESS OTHERWISE SPECIFIED TOLERANCES ARE:                                                                |                       | APPROVALS        | DATE                                       |
| 1 PLACE DIM $\pm 1/16$                                                                                    | 2 PLACE DIM $\pm .02$ | DRAWN GENE M.    | 6/27/00                                    |
| 3 PLACE DIM $\pm .005$                                                                                    | ANGLES $\pm 1^\circ$  | ENGINEER GENE M. | 6/27/00                                    |
| 1. DIMENSIONS ARE IN INCHES                                                                               |                       | CHECKED          |                                            |
| 2. DIMENSION LIMITS HELD AFTER PLATING.                                                                   |                       | PROJECT NO.      | 600042                                     |
| 3. REMOVE BURRS AND SHARP EDGES .015 MAX.                                                                 |                       | PROJECT          | GENOSENSOR                                 |
| 4. MACHINED FILLET RADII .0150-.030.                                                                      |                       | WEIGHT           |                                            |
| 5. MACHINED DIAMETERS ON A COMMON CENTERLINE CONCENTRIC WITHIN .005                                       |                       | SIZE B           | DWG. NO. 100896DWG                         |
| 6. PERPENDICULARITY & PARALLELISM OF MACHINED SURFACES .002 PER INCH. MAX .012 INCHES FOR SINGLE SURFACE. |                       | SCALE 1:1        | CAD FILE: MECH ENG ON TORNADO SHEET 1 OF 1 |

Monterey Bay Aquarium Research Institute  
MBARI  
7700 Sandholdt RD.  
Moss Landing, CA 95039  
PH: (831) 775-1700

CONNECTOR SPACER