


| REV. | DESCRIPTION | DATE | BY |
|------|-------------|------|----|
|      |             |      |    |

| REV. | DESCRIPTION | DATE | BY |
|------|-------------|------|----|
|      |             |      |    |

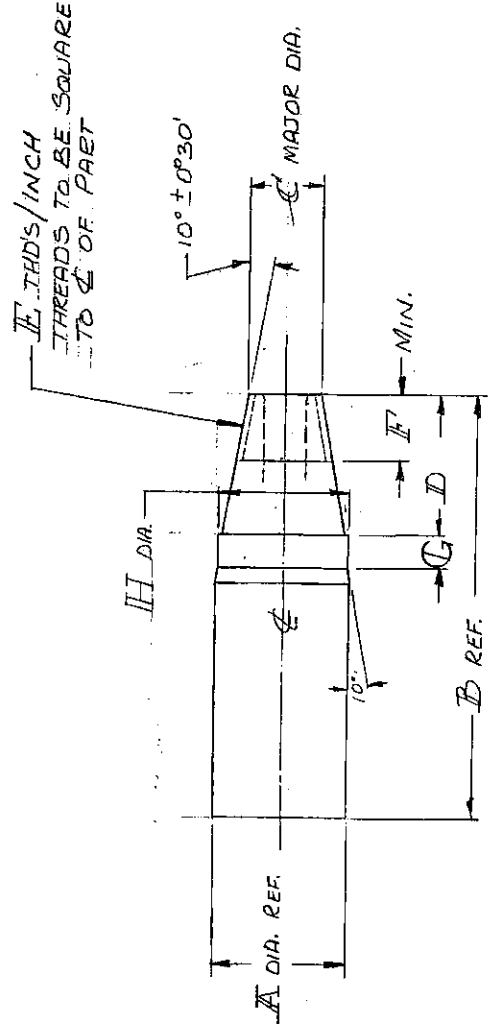

| DASH | CABLE DIA. | A     | B    | C          | D          | E  | F   | G   | H   | MATERIAL    |
|------|------------|-------|------|------------|------------|----|-----|-----|-----|-------------|
| No.  | RANGE      |       |      |            |            |    |     |     |     | (MAKE FROM) |
| 1    | 194 - 244  | 1.125 | 3.47 | 600 ± .000 | 1.23 ± .02 | 11 | .75 | --- | --- | 9004827-1   |

INTERNAL USE ONLY

PRINT ISSUED: 5/22/2007

- BREAK ALL EDGES .010"-.020" x 45°
- MACH. FILLET RADI TO BE .015 MAX.
- MACH. SURF. FINISH TO BE 125
- TOLERANCES: DECIMALS .XX ± . - : XXX ± - ANGLES ± - UNLESS OTHERWISE SPECIFIED

PREFORMED MARINE INC

HOUSING, MODIFIED

3500 ST. CLAIR AVE. CLEVELAND, OHIO 44103

DATE 2-28-84

SCALE 1"=1'-0"

NO. 9005286

REV. MR-122

OF 4X283

USE WITH

9005330

9005330