

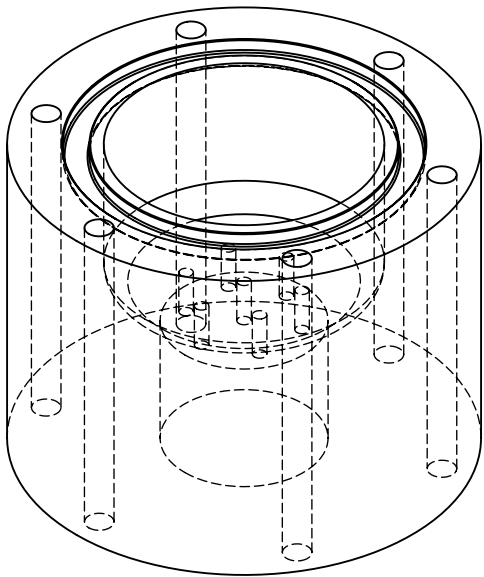


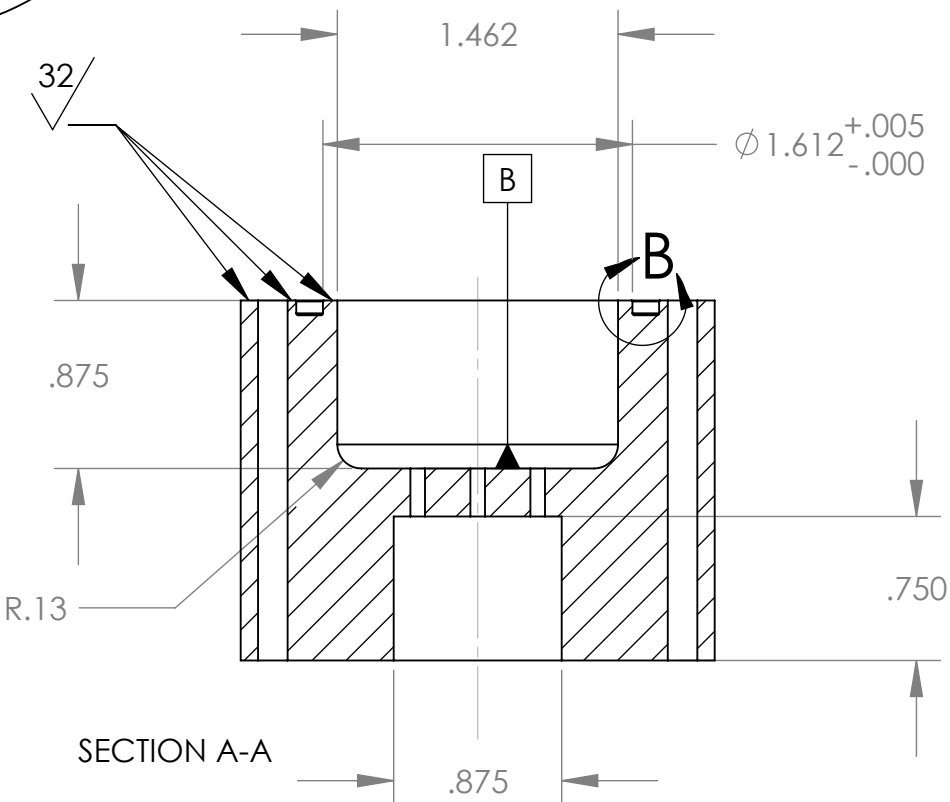

QTY: 2
MAT'L: ALUM 6061-T6

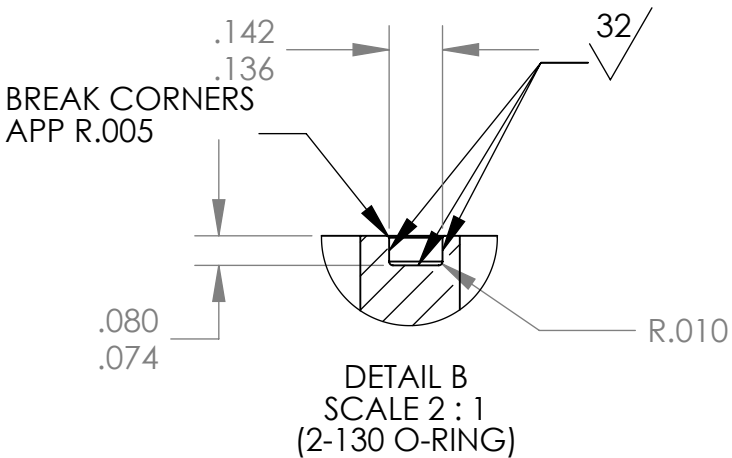

NEXT ASSY USED ON APPLICATION		UNLESS OTHERWISE SPECIFIED TOLERANCES ARE: 1 PLACE DIM ±1/16 2 PLACE DIM ±.02 3 PLACE DIM ±.005 ANGLES ±1° 1. DIMENSIONS ARE IN INCHES 2. DIMENSION LIMITS HELD AFTER PLATING. 3. REMOVE BURRS AND SHARP EDGES .015 MAX. 4. MACHINED FILLET RADII .0150-.030. 5. MACHINED DIAMETERS ON A COMMON CENTERLINE CONCENTRIC WITHIN .005 6. PERPENDICULARITY & PARALLELISM OF MACHINED SURFACES .002 PER CH. MAX .012 INCHES FOR SINGLE SURFACE. DO NOT SCALE DRAWING				BILL OF MATERIALS		Monterey Bay Aquarium Research Institute MBARI 7700 Sandholdt RD. Moss Landing, CA 95039 PH: (831) 775-1700  CONNECTOR SPACER			
		DRAWN GENE M. 6/27/00		SIZE B DWG. NO. 100896DWG REV. SCALE 1:1 CAD FILE: MECH ENG ON TORNADO SHEET 1 OF 1							
		ENGINEER GENE M. 6/27/00									
		CHECKED									
		PROJECT NO. 600042		PROJECT GENOSENSOR							
PROJECT GENOSENSOR											