
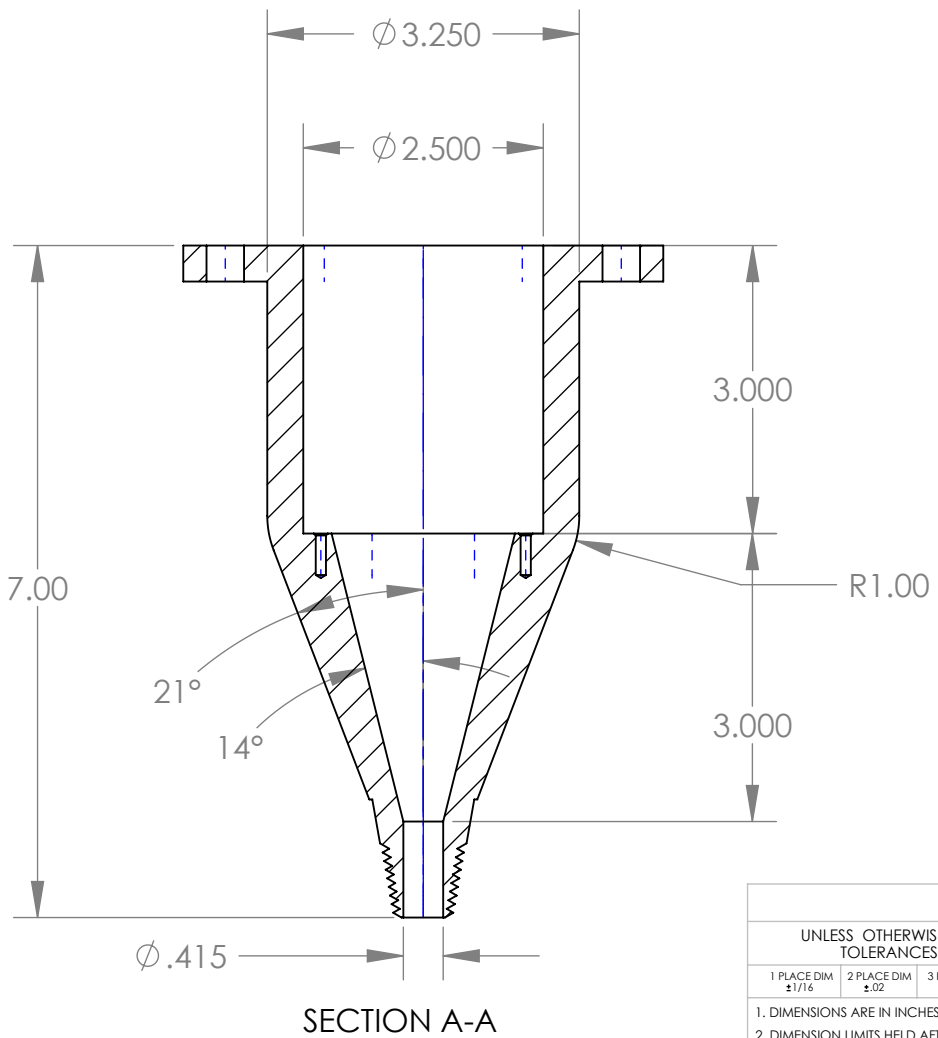


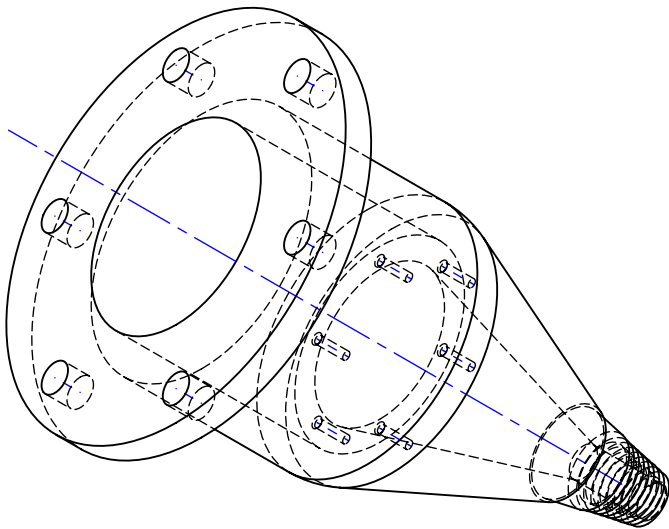

MATING STRAIN RELIEF PMI EVERFLEX #1 (smallest)

QTY: 2
MAT'L: ALUM, 6061-T6

UNLESS OTHERWISE SPECIFIED TOLERANCES ARE:				APPROVALS		DATE		Monterey Bay Aquarium Research Institute			
1 PLACE DIM ±1/16	2 PLACE DIM ±.02	3 PLACE DIM ±.005	ANGLES ±1°	DRAWN	GENE M.		6/27/00		MBARI 7700 Sandholdt RD. Moss Landing, CA 95039 PH: (831) 775-1700 		
1. DIMENSIONS ARE IN INCHES			ENGINEER	GENE M.		6/27/00					
2. DIMENSION LIMITS HELD AFTER PLATING.			CHECKED								
3. REMOVE BURRS AND SHARP EDGES .015 MAX.			PROJECT NO.								
4. MACHINED FILLET RADII .0150-.030.			600042				EM CABLE				
5. MACHINED DIAMETERS ON A COMMON CENTERLINE CONCENTRIC WITHIN .005			PROJECT				TERMINATION HOUSING				
6. PERPENDICULARITY & PARALLELISM OF MACHINED SURFACES .002 PER INCH MAX. .012 INCHES FOR SINGLE SURFACE.			GENOSENSOR				SIZE B				
DO NOT SCALE DRAWING			WEIGHT				DWG. NO. 100897DWG				
							SCALE 1:2		CAD FILE: MECH ENG ON TORNADO		
							SHEET 1		OF 1		
							REV. A				