
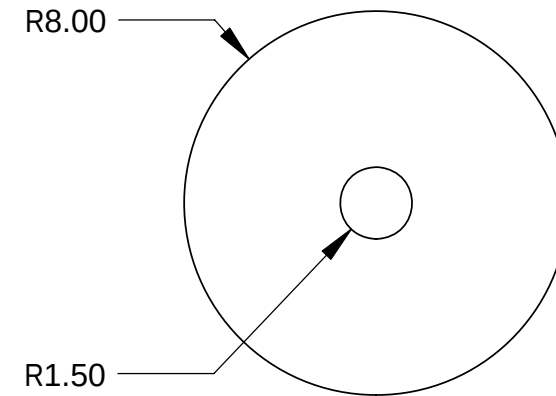


2		1	
REVISIONS			
REV.	DESCRIPTION	DATE	APPROVED
-	INITIAL RELEASE	06/02/00	GENE M.

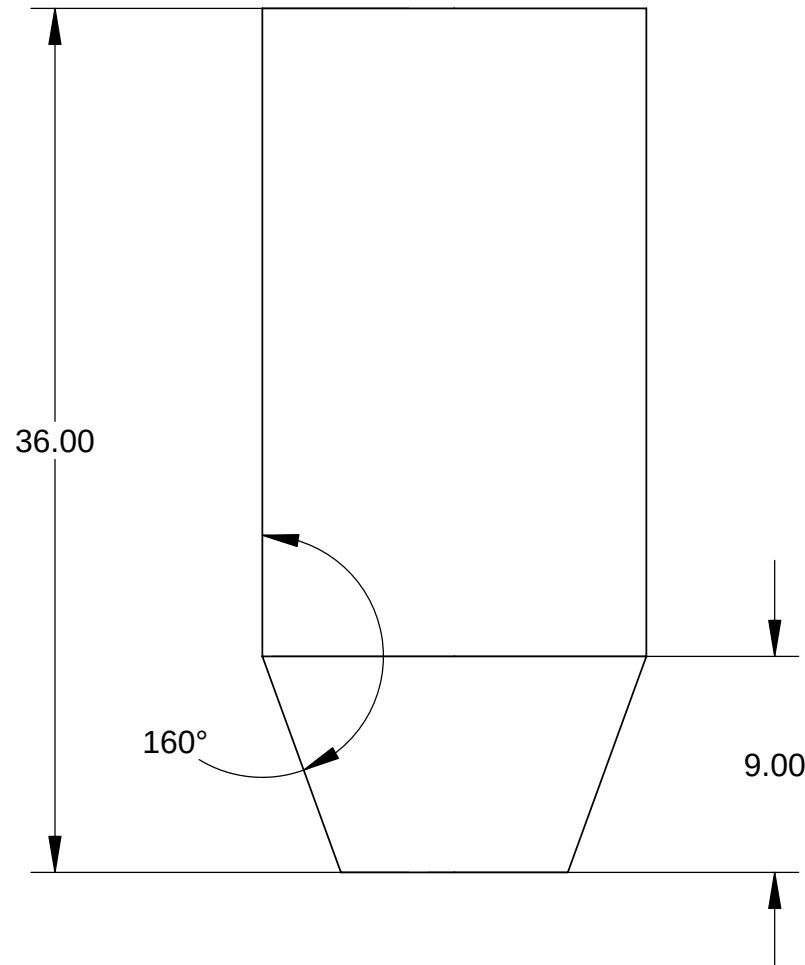

MATL: YELLOW SOFTLITE FOAM 4.5 LBS/CUFT
MANUF: GILMAN CORP.

BILL OF MATERIALS											
UNLESS OTHERWISE SPECIFIED TOLERANCES ARE: 1. DIMENSIONS ARE IN INCHES 2. DIMENSION LIMITS HELD AFTER PLATING. 3. REMOVE BURRS AND SHARP EDGES .015 MAX. 4. MACHINED FILLET RADIUS .0150-.030. 5. MACHINED DIAMETERS ON A COMMON CENTERLINE CONCENTRIC WITHIN .005 6. PERPENDICULARITY & PARALLELISM OF MACHINED SURFACES .002 PER INCH. MAX. .012 INCHES FOR SINGLE SURFACE.				APPROVALS		DATE		Monterey Bay Aquarium Research Institute MBARI 7700 Sandholdt RD. Moss Landing, CA 95039 PH: (831) 775-1700 			
				DRAWN		6/02/00					
				ENGINEER		6/02/00		CHECKED			
				PROJECT NO.		600042					
				PROJECT		GENOSENSOR		GENOSENSOR MOORING, SURFACE FLOAT			
SIZE B		DWG. NO.		100869DWG		REV.					
SCALE 1:8		CAD FILE: MECH ENG ON TORNADO		SHEET 1		OF 1					