


ITEM	QTY.	DESCRIPTION	PART NUMBER
1	1		

REVISIONS				
ZONE	REV	DESCRIPTION	EN #	DRAWN BY
---	---			

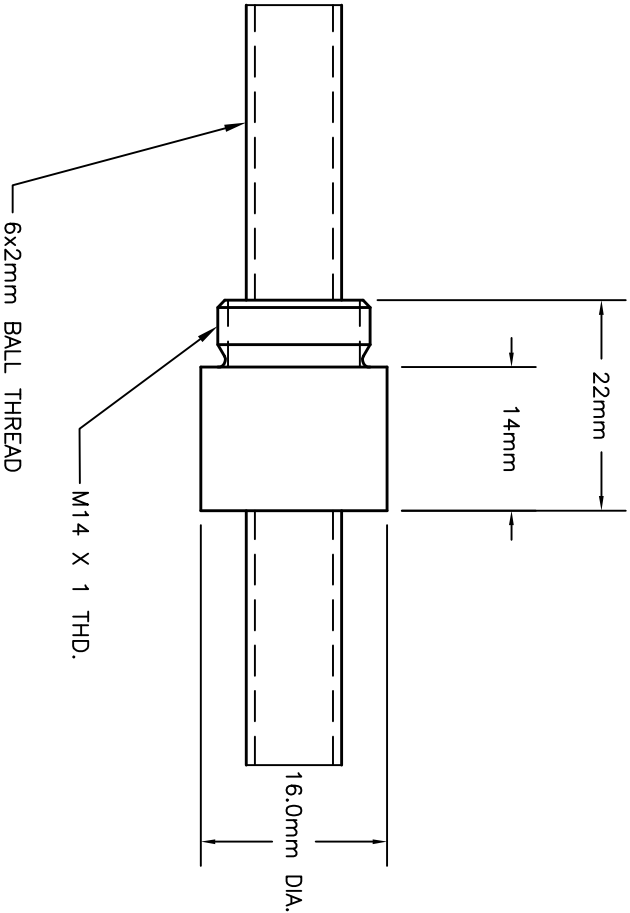

UNLESS OTHERWISE SPECIFIED: DIMENSIONS ARE IN INCHES TOL ON ANGLE ±1° 1 PL ±.030 2 PL ± .015 3 PL ± .005 125/ INTERPRET DIM AND TOL PER ASME Y14.5M - 1994		DR BY: DATE:
THIRD ANGLE PROJECTION		CHK'D BY: DATE:
THIS DRAWING IS THE PROPERTY OF NOOK INDUSTRIES INC. AND CANNOT BE REPRODUCED WITHOUT THE EXPRESSED WRITTEN CONSENT OF NOOK INDUSTRIES INC.		APPROVED BY DATE:
TITLE 6 X 2 BALL SCREW ASSEMBLY		
NOOK INDUSTRIES, INC. 4950 EAST 49TH STREET CUYAHOGA HEIGHTS, OHIO 44125-1016 USA		
SIZE B	CASE CODE 57855	DWG NO. SHEET 1 OF 1