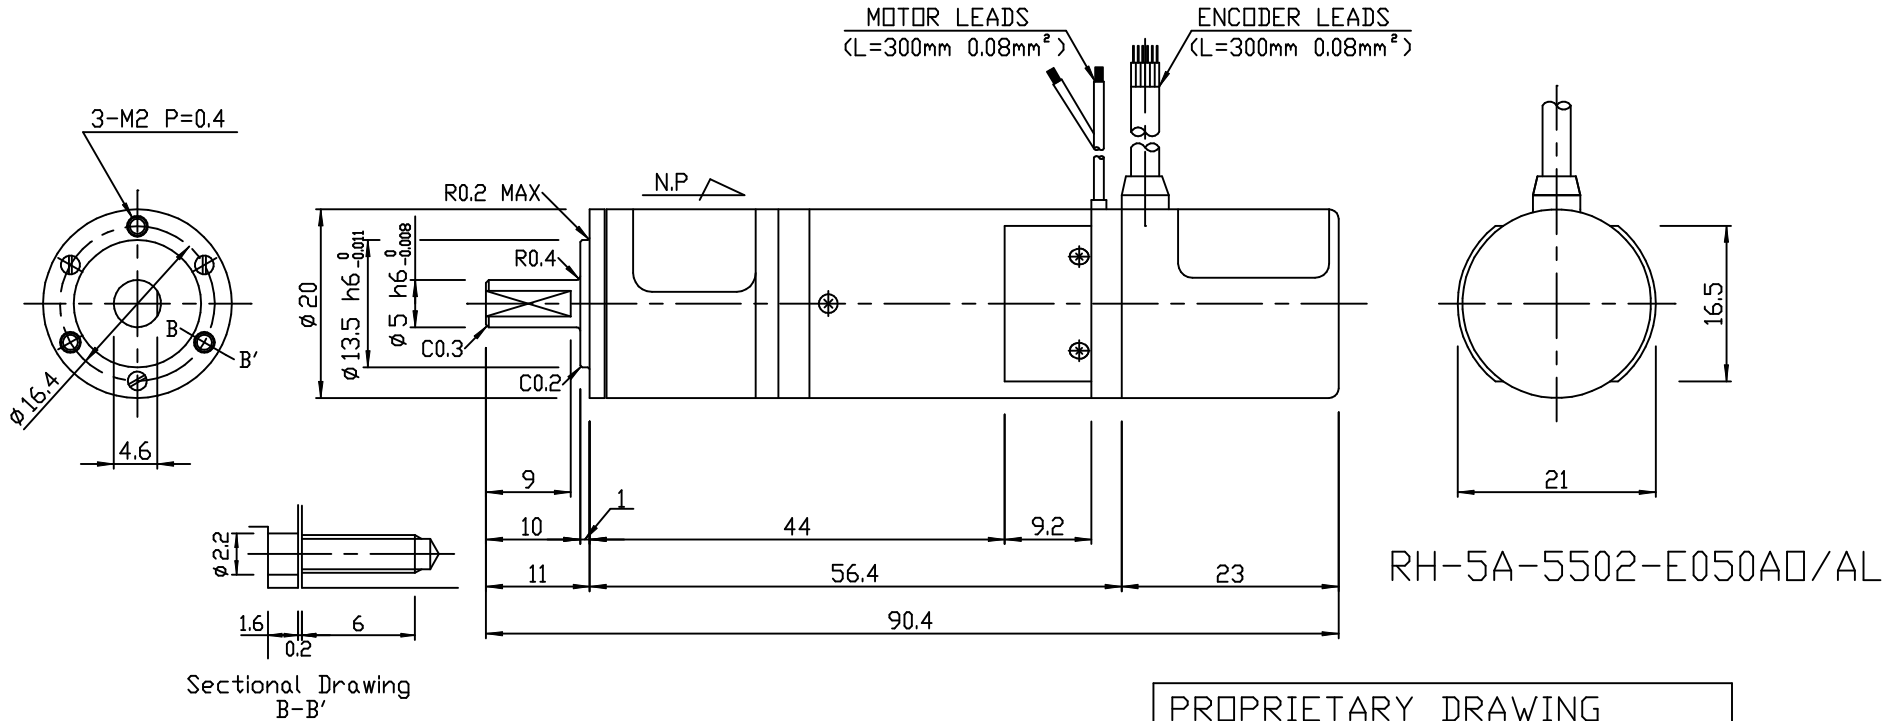


HD SYSTEMS, INC.
 89 CABOT CT.
 HAUPPAUGE NY 11788 USA
 ph 631-231-6630 fax 631-231-6803
 www.HDSI.net

PROPRIETARY DRAWING

This drawing (document) is the property of HD Systems, Inc. and shall not be traced, otherwise copied or used for purposes other than agreed upon, nor communicated to any third party without written permission from HD Systems, Inc.