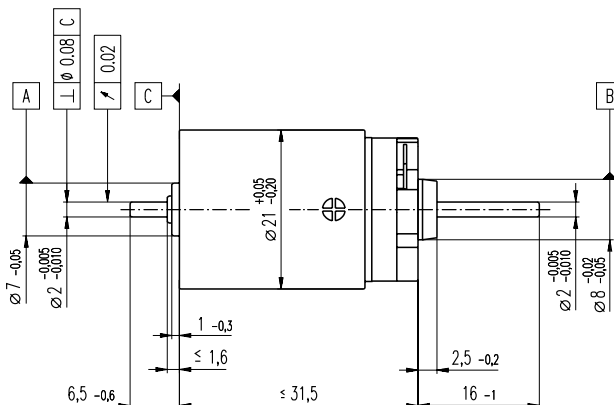


maxon *RE*-max

- Order Number**

Specifications	Operating Range	Comments	Details on page 49
----------------	-----------------	----------	--------------------

● Values listed in the table are nominal.

Overview on page 17 - 21

Recommended Electronics:	
LSC 30/2	page 231
MIP 10	245
Notes	17