
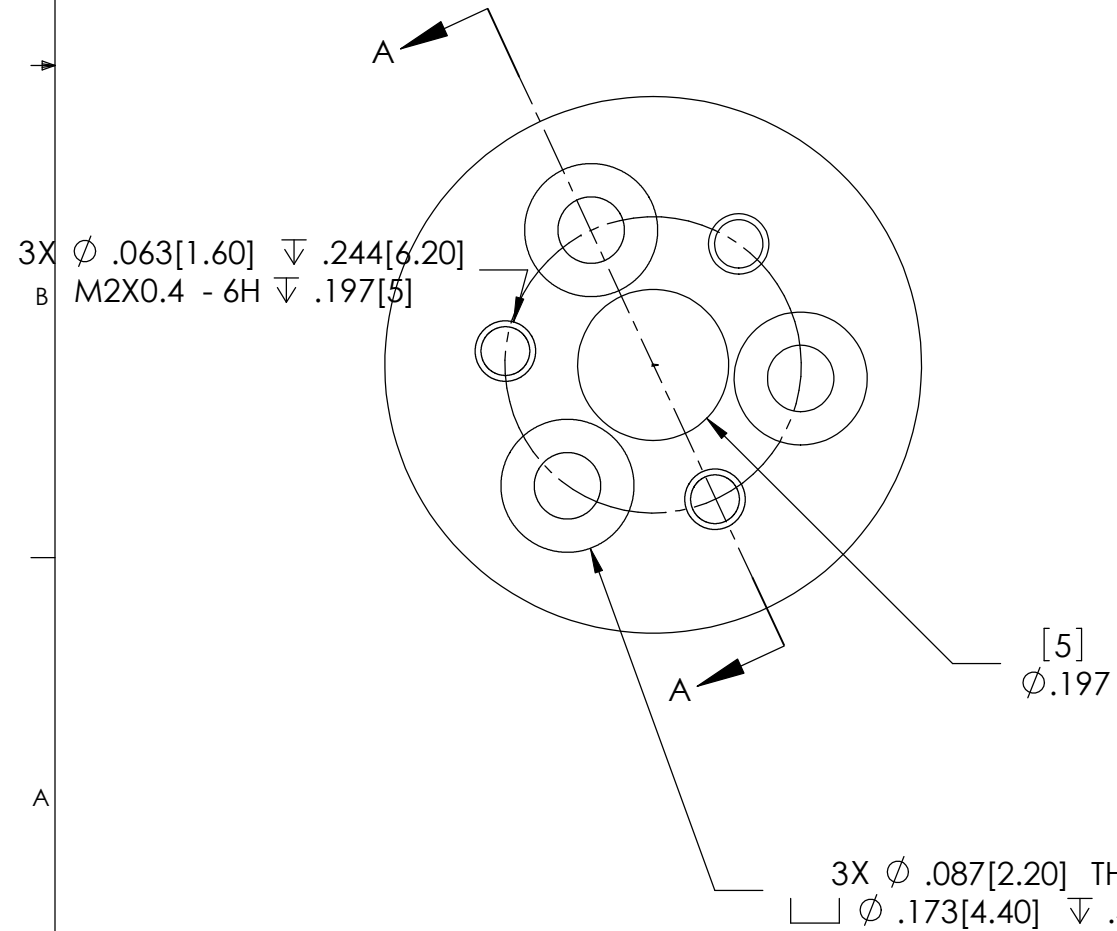
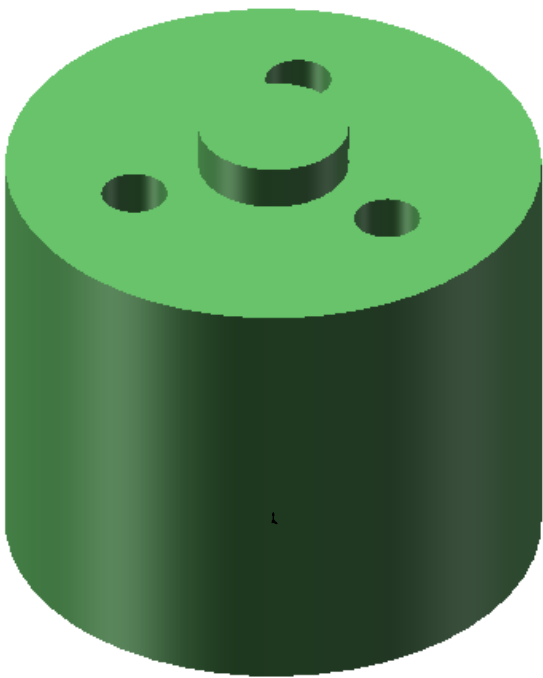
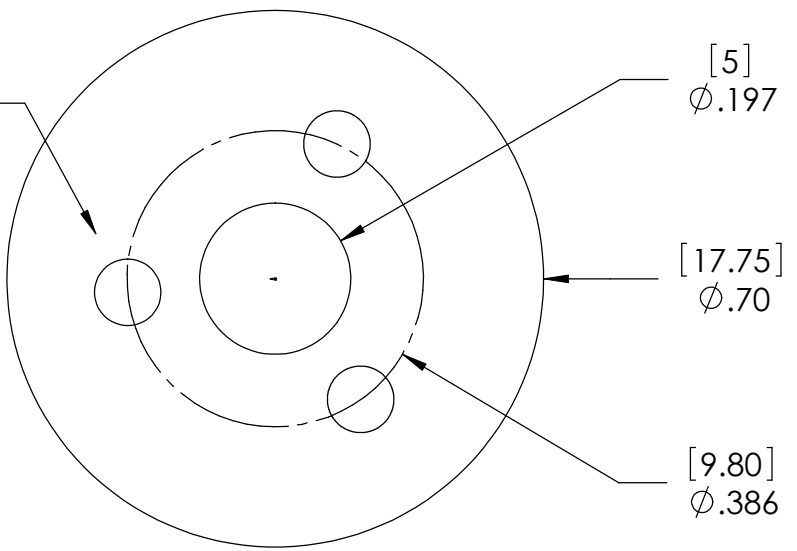


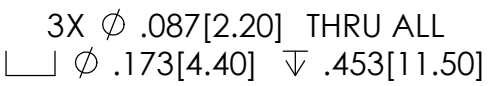

SECTION A-A

BILL OF MATERIALS									
Shop / Q.C.		UNLESS OTHERWISE SPECIFIED TOLERANCES ARE:				APPROVALS DATE		Monterey Bay Aquarium Research Institute	
Inspector		1 PLACE DIM ±1/16	2 PLACE DIM ±.02	3 PLACE DIM ±.005	ANGLES ±1°	DRAWN	everlove	9/27/00	
Shop Foreman		1. DIMENSIONS ARE IN INCHES 2. DIMENSION LIMITS HELD AFTER PLATING. 3. REMOVE BURRS AND SHARP EDGES .015 MAX. 4. MACHINED FILET RADII .0150-.030. 5. MACHINED DIAMETERS ON A COMMON CENTERLINE CONCENTRIC WITHIN .005 6. PERPENDICULARITY & PARALLELISM OF MACHINED SURFACES .002 PER INCH, MAX .012 INCHES FOR SINGLE SURFACE.				ENGINEER	everlove	9/27/00	
Engineer						CHECKED			
						PROJECT NO.	XXX		
NEXT ASSY Description	NEXT ASSY Number					PROJECT	ZZZZZZZZ		
						SIZE B	DWG. NO.		REV.
						100XXXDWG			
Application		DO NOT SCALE DRAWING				WEIGHT		SCALE 4:1	CAD FILE: MECH ENG ON TORNADO SHEET 1 OF 1