

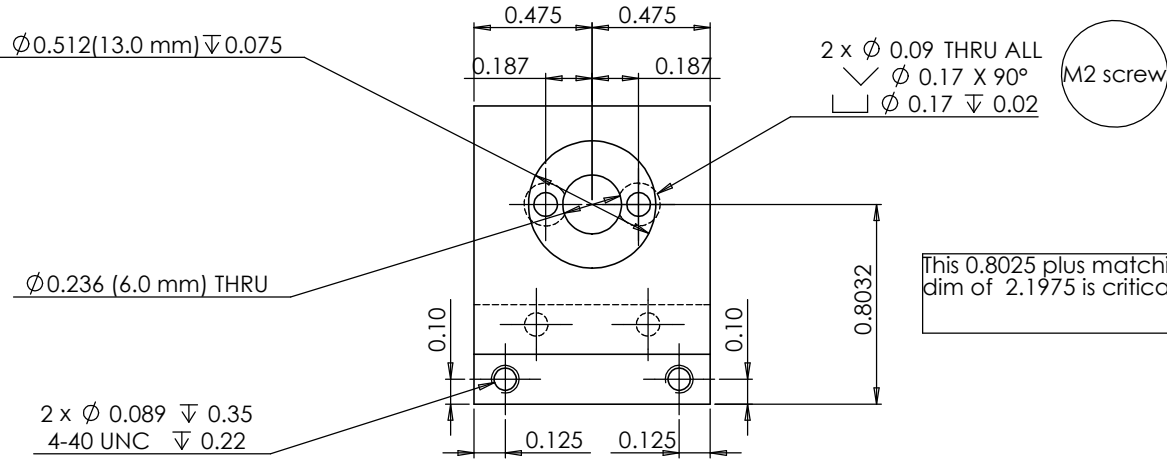
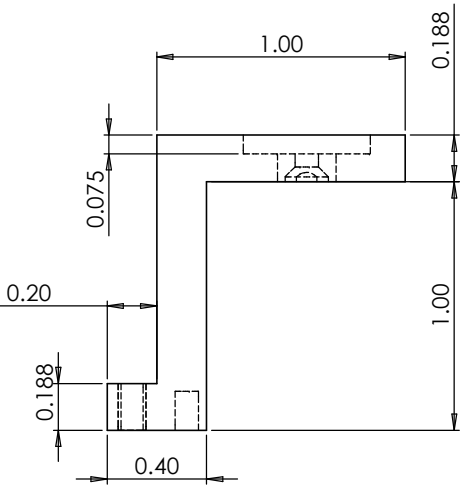
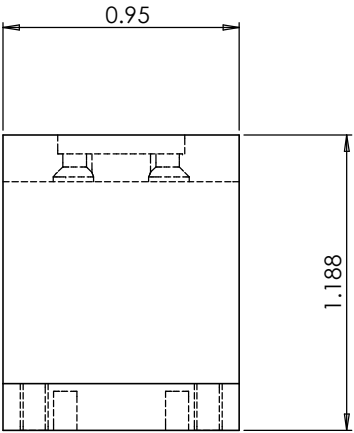


Elbow Motor Mount
1002451-028

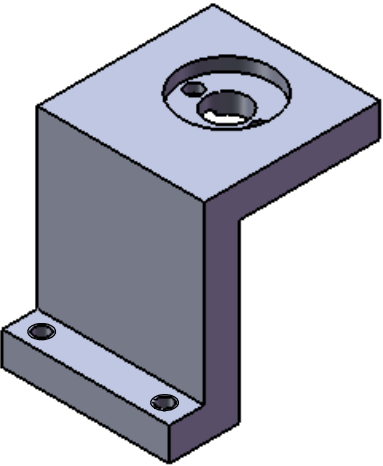

This 0.8025 plus matching part
dim of 2.1975 is critical 3 inches

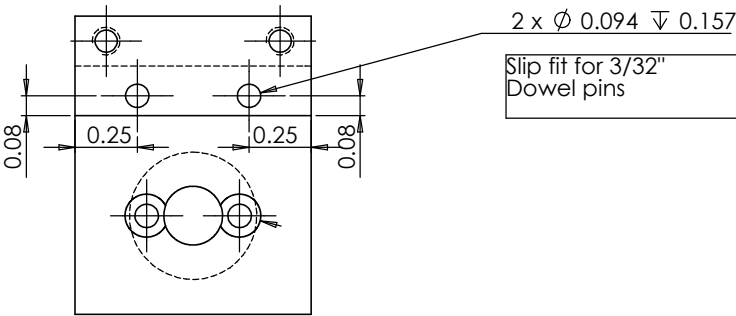

REVISIONS				
ZONE	REV.	DESCRIPTION	DATE	APPROVED
	A	13.0 mm recess added for motor mounting	3/2/9	CEverlove

PROPRIETARY AND CONFIDENTIAL
THE INFORMATION CONTAINED IN THIS
DRAWING IS THE SOLE PROPERTY OF
<INSERT COMPANY NAME HERE>. ANY
REPRODUCTION IN PART OR AS A WHOLE
WITHOUT THE WRITTEN PERMISSION OF
<INSERT COMPANY NAME HERE> IS
PROHIBITED.

		UNLESS OTHERWISE SPECIFIED:		NAME	DATE	TITLE:		
		DIMENSIONS ARE IN INCHES	DRAWN					
		TOLERANCES:	CHECKED					
		FRACTIONAL: ±	ENG APPR.					
		ANGULAR: MACH ± BEND ±	MFG APPR.					
		TWO PLACE DECIMAL ±				COMMENTS:		
		THREE PLACE DECIMAL ±						
		INTERPRET GEOMETRIC TOLERANCING PER:	Q.A.			SIZE DWG. NO.		
		MATERIAL						
NEXT ASSY	USED ON	FINISH				C1002451-028		
APPLICATION		DO NOT SCALE DRAWING						
						SCALE: 2:1 WEIGHT: SHEET 1 OF 1		