


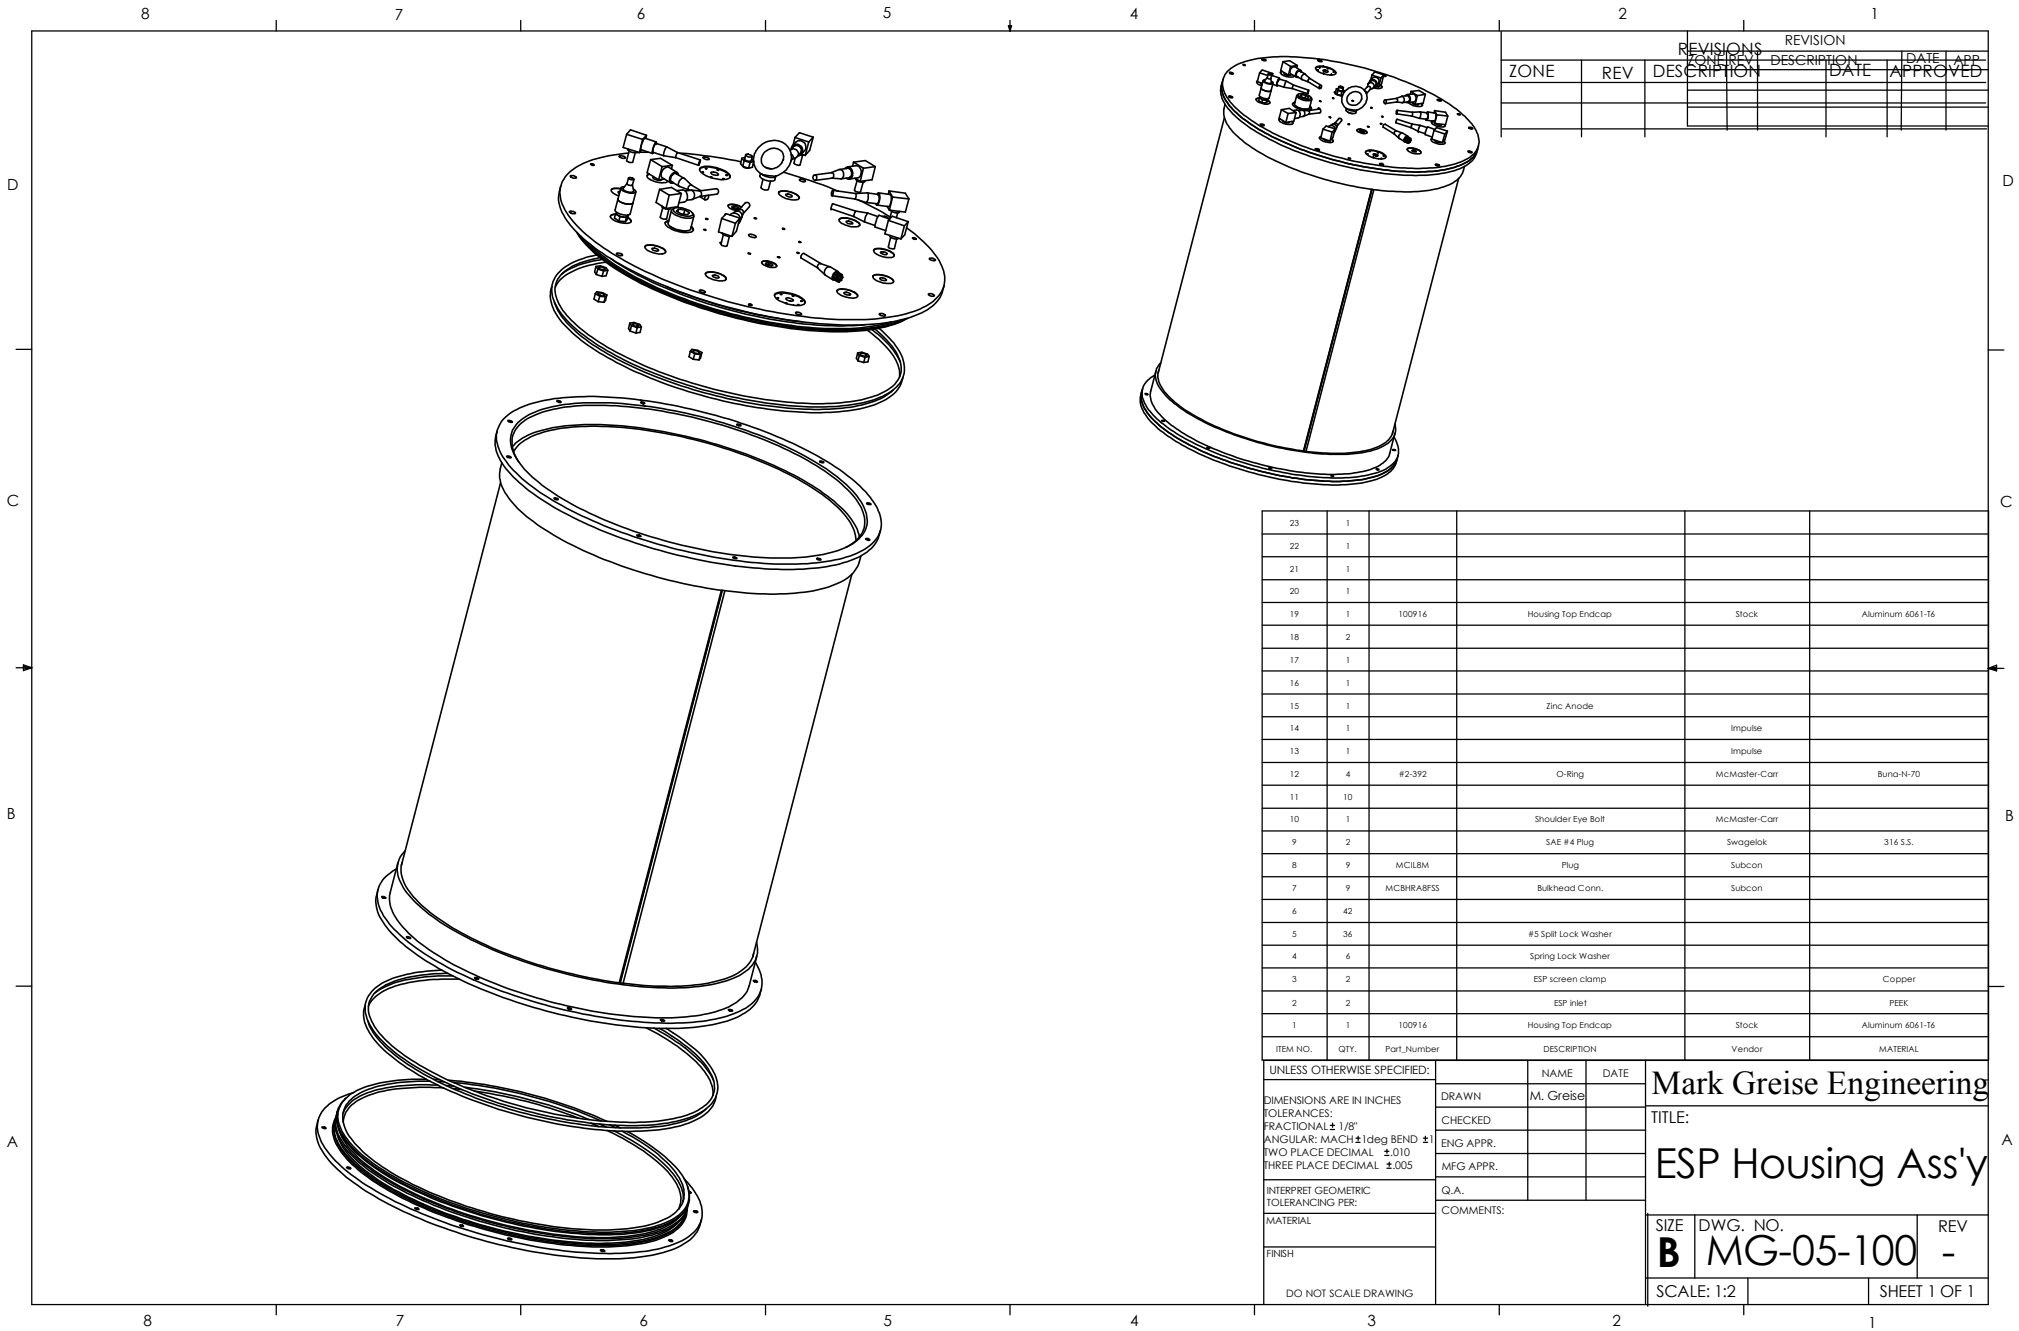

REVISIONS				REVISION	
ZONE	REV	DESCRIPTION	DATE	DATE	APP

23	1				
22	1				
21	1				
20	1				
19	1	100916	Housing Top Endcap	Stock	Aluminum 6061-T6
18	2				
17	1				
16	1				
15	1		Zinc Anode		
14	1			Impulse	
13	1			Impulse	
12	4	#2-392	O-Ring	McMaster-Carr	Buna-N-70
11	10				
10	1		Shoulder Eye Bolt	McMaster-Carr	
9	2		SAE #4 Plug	Swagelok	316 S.S.
8	9	MCILBM	Plug	Subcon	
7	9	MCBHRABFS	Bulkhead Conn.	Subcon	
6	42				
5	36		#5 Split Lock Washer		
4	6		Spring Lock Washer		
3	2		ESP screen clamp		Copper
2	2		ESP Inlet		PEEK
1	1	100916	Housing Top Endcap	Stock	Aluminum 6061-T6
ITEM NO.	QTY.	Part Number	DESCRIPTION	Vendor	MATERIAL

UNLESS OTHERWISE SPECIFIED:

DIMENSIONS ARE IN INCHES
TOLERANCES:
FRACTIONAL $\pm 1/8"$
ANGULAR: MACH $\pm 1 \text{deg}$ BEND $\pm 1"$
TWO PLACE DECIMAL ± 0.010
THREE PLACE DECIMAL ± 0.005
INTERPRET GEOMETRIC
TOLERANCING PER:
MATERIAL
FINISH
DO NOT SCALE DRAWING

NAME
M. Greise

DATE

DRAWN

CHECKED

ENG APPR.

MFG APPR.

Q.A.

COMMENTS:

Mark Greise Engineering

TITLE:
ESP Housing Ass'y

SIZE
B

DWG. NO.
MG-05-100

REV
-

SCALE: 1:2

SHEET 1 OF 1