


THE INFORMATION CONTAINED IN THIS DRAWING IS THE SOLE PROPERTY OF MBARI ANY REPRODUCTION IN PART OR WHOLE WITHOUT THE WRITTEN PERMISSION OF MBARI IS PROHIBITED

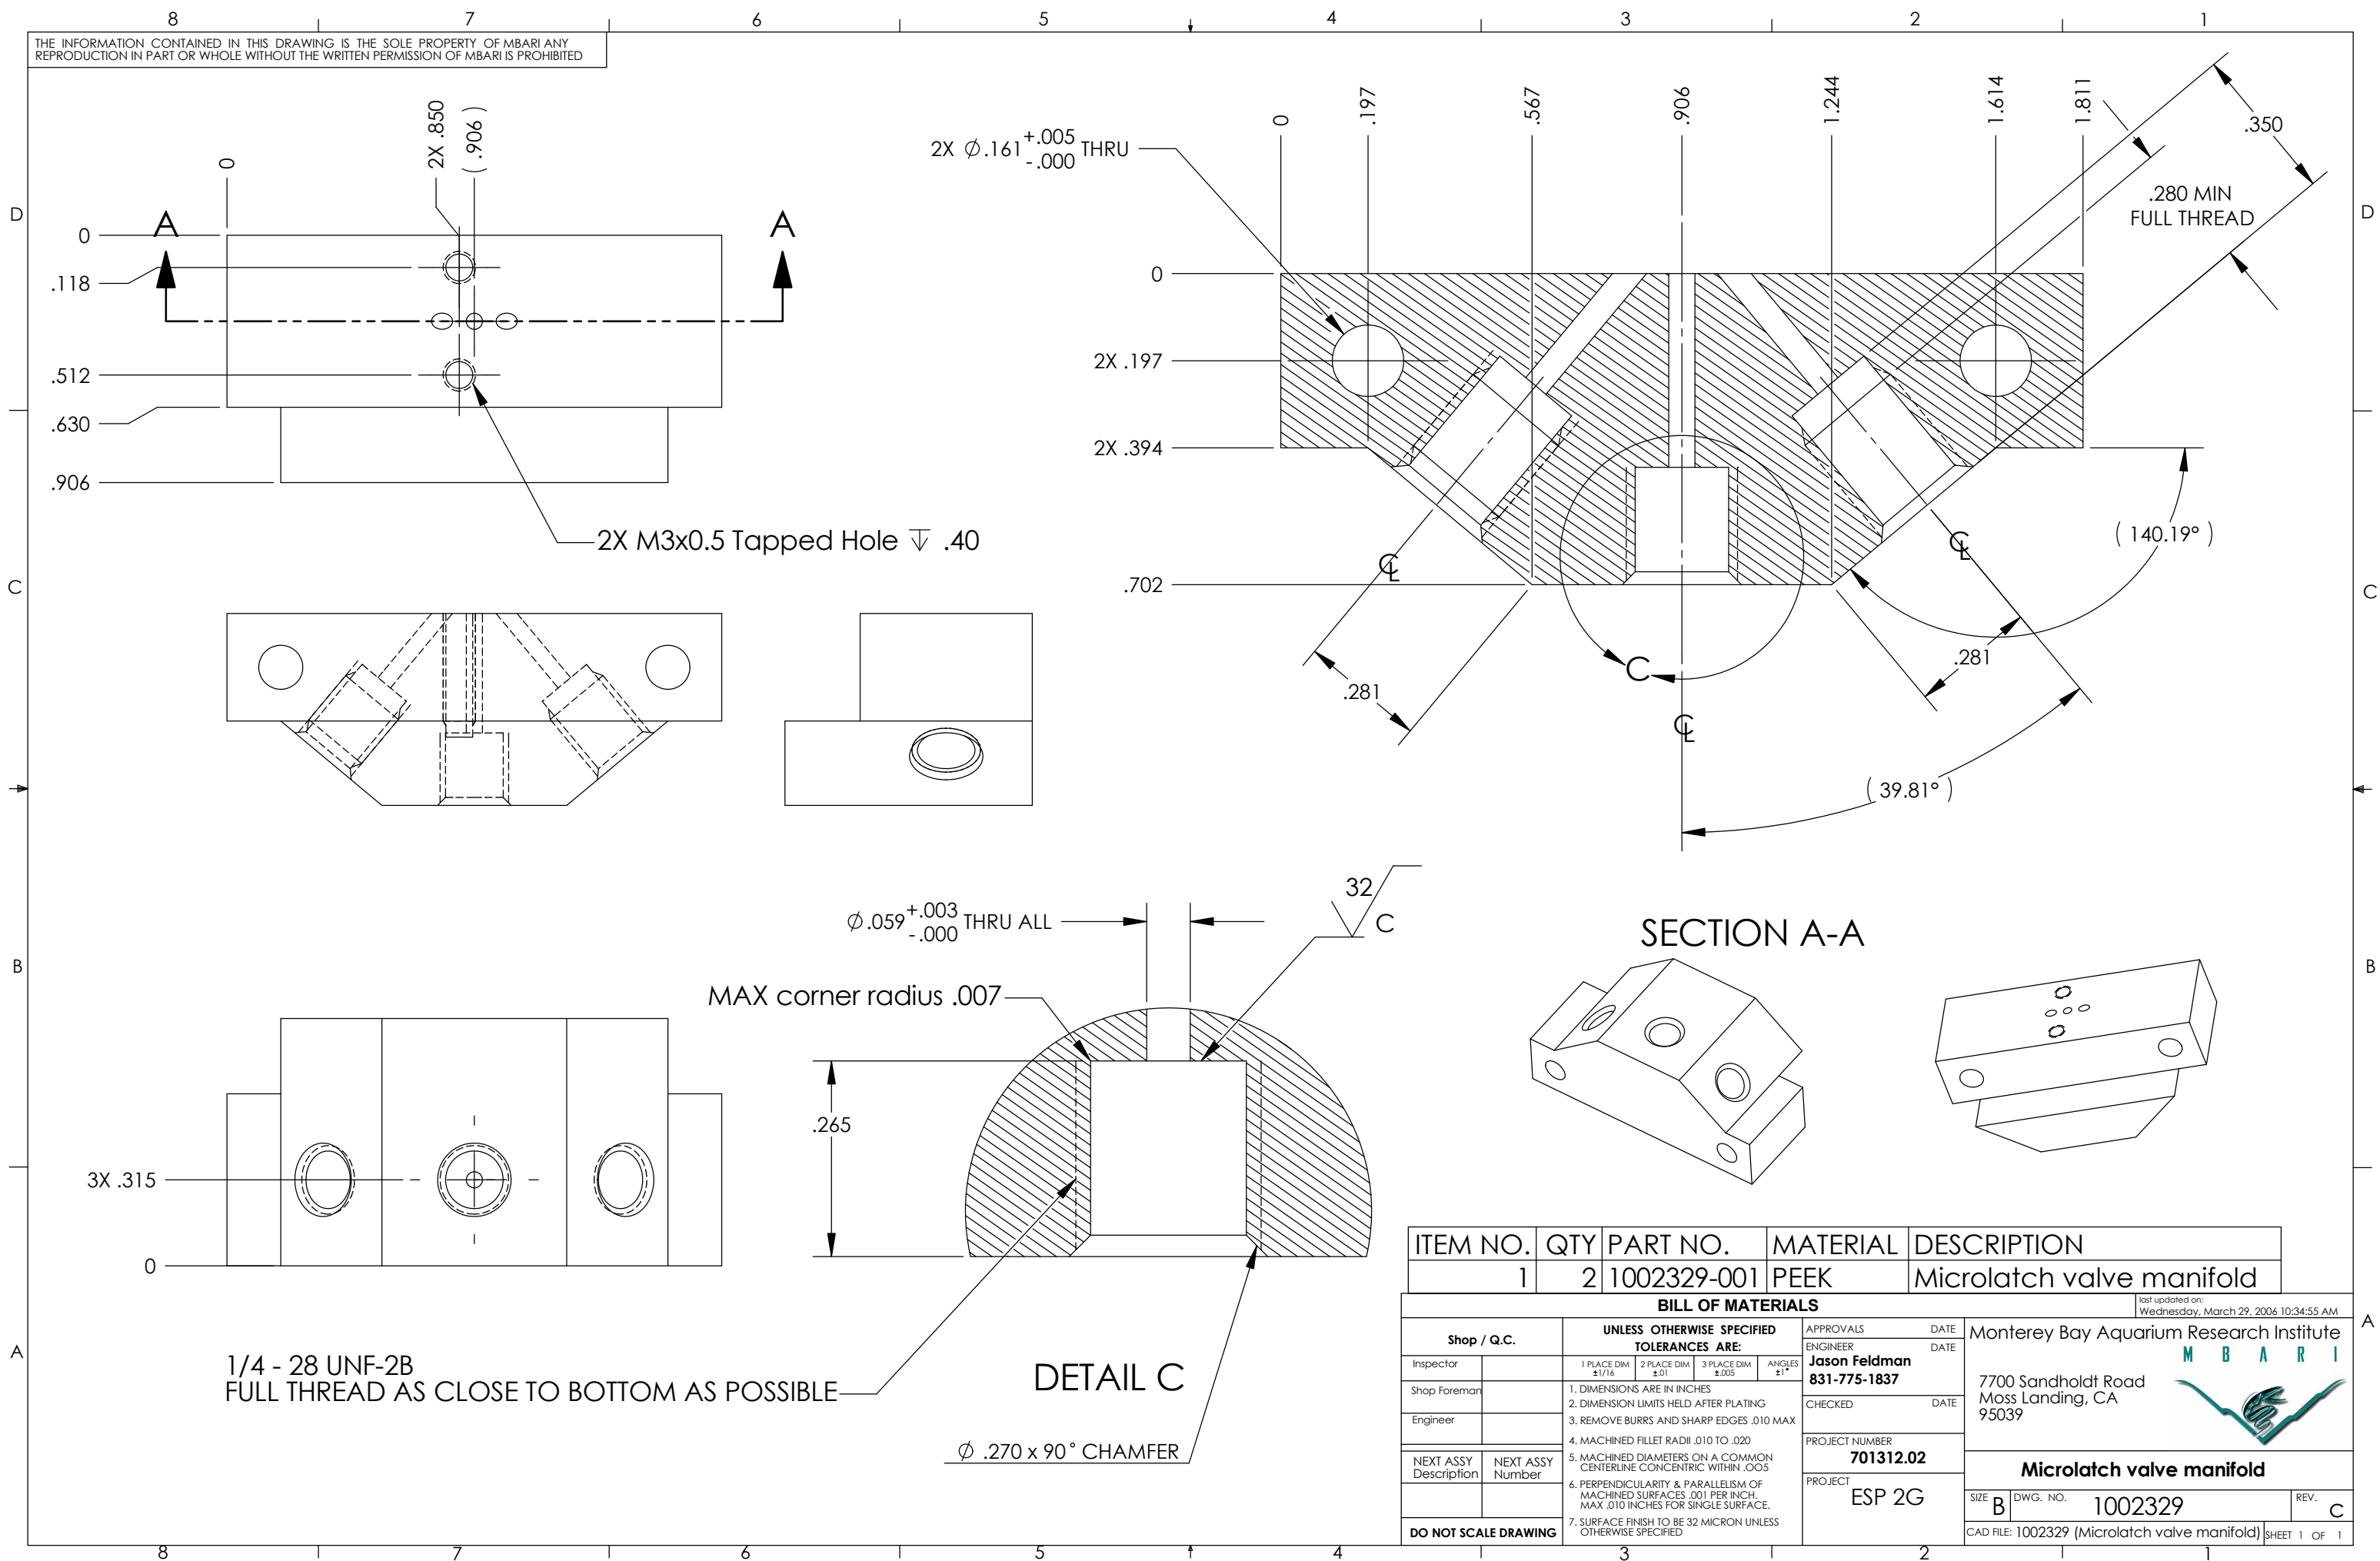

ITEM NO.	QTY	PART NO.	MATERIAL	DESCRIPTION
1	2	1002329-001	PEEK	Microlatch valve manifold

BILL OF MATERIALS				last updated on: Wednesday, March 29, 2006 10:34:55 AM	
Shop / Q.C.		UNLESS OTHERWISE SPECIFIED TOLERANCES ARE:		APPROVALS	DATE
Inspector		1 PLACE DIM $\pm 1/16$	2 PLACE DIM $\pm .01$	ENGINEER	DATE
Shop Foreman		3 PLACE DIM $\pm .005$	ANGLES $\pm 1^\circ$	Jason Feldman	
Engineer		1. DIMENSIONS ARE IN INCHES		831-775-1837	
		2. DIMENSION LIMITS HELD AFTER PLATING		CHECKED	DATE
		3. REMOVE BURRS AND SHARP EDGES .010 MAX			
		4. MACHINED FILLET RADII .010 TO .020		PROJECT NUMBER	
		5. MACHINED DIAMETERS ON A COMMON CENTERLINE CONCENTRIC WITHIN .005		701312.02	
NEXT ASSY Description	NEXT ASSY Number	6. PERPENDICULARITY & PARALLELISM OF MACHINED SURFACES .001 PER INCH. MAX .010 INCHES FOR SINGLE SURFACE.		PROJECT	
		7. SURFACE FINISH TO BE 32 MICRON UNLESS OTHERWISE SPECIFIED		ESP 2G	
DO NOT SCALE DRAWING				SIZE B	DWG. NO. 1002329
				REV. C	
				CAD FILE: 1002329 (Microlatch valve manifold)	

Monterey Bay Aquarium Research Institute

7700 Sandholdt Road
Moss Landing, CA
95039

Microlatch valve manifold

1002329

SHEET 1 OF 1