

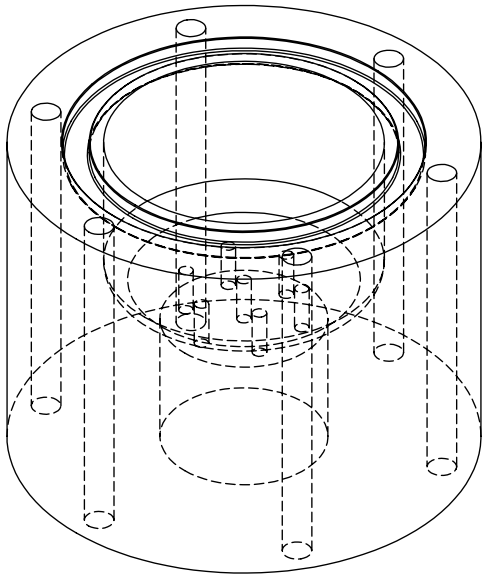
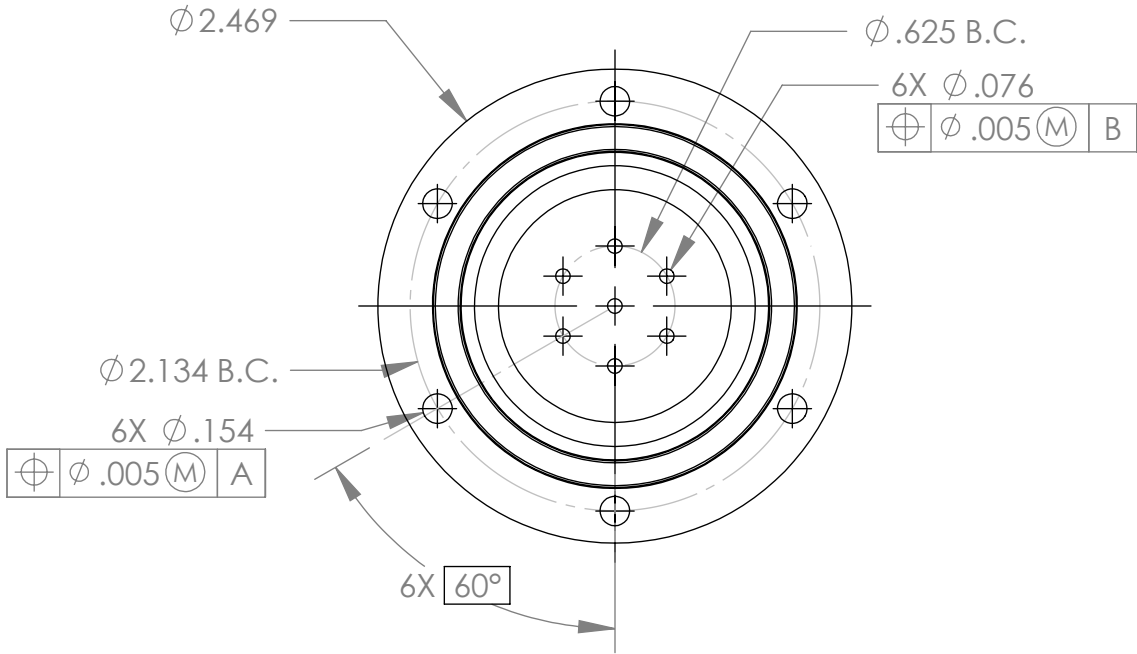
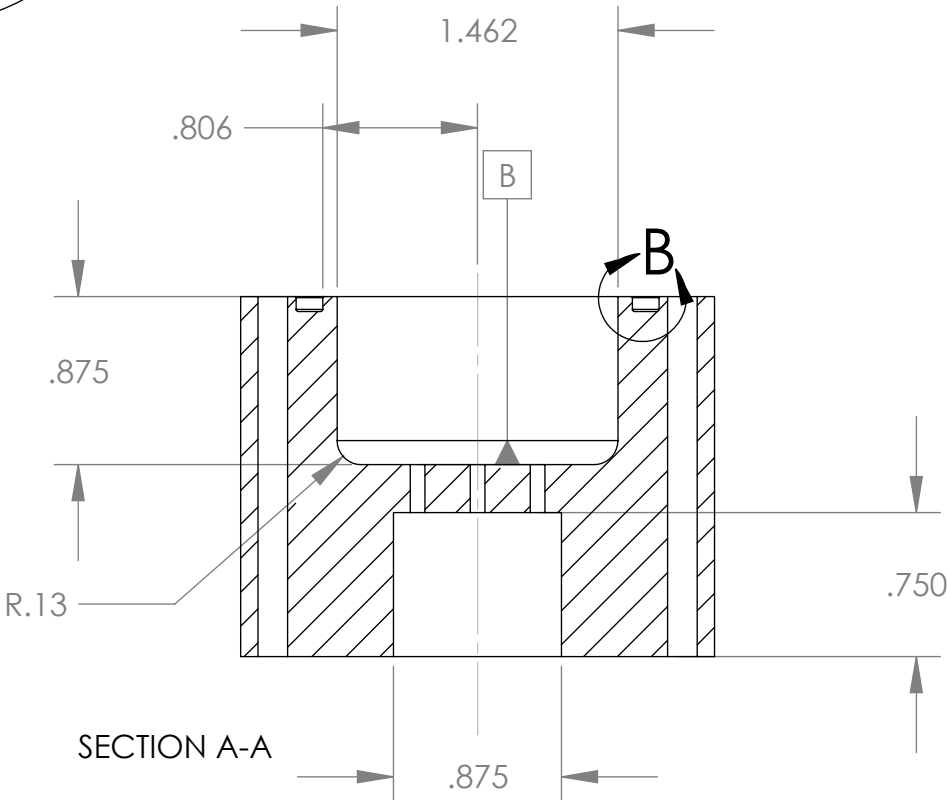


THE INFORMATION CONTAINED IN THIS DRAWING IS THE SOLE PROPERTY OF MBARI. ANY REPRODUCTION IN PART OR WHOLE WITHOUT THE WRITTEN PERMISSION OF MBARI IS PROHIBITED.

REVISIONS			
REV.	DESCRIPTION	DATE	APPROVED
	INITIAL RELEASE	6/27/00	

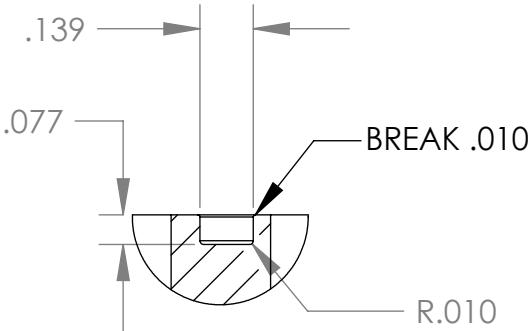

QTY: 2
MAT'L: ALUM 6061-T6

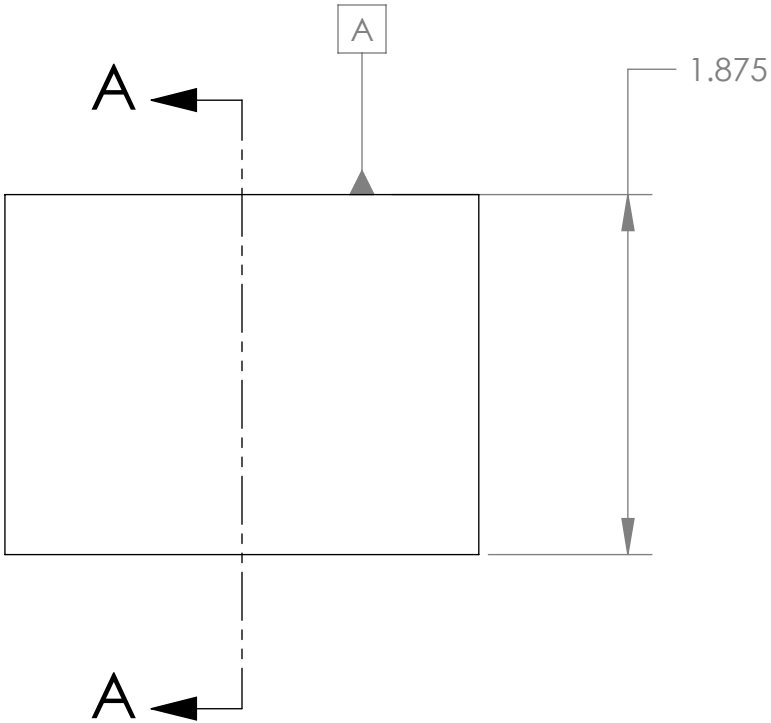

X:\ESP\701312 ESP 2G Rev.1\Solidworks files\EM Termination\

		5. MACHINED DIAMETERS ON A COMMON CENTERLINE CONCENTRIC WITHIN .005		PROJECT GENOSENSOR		CONNECTOR SPACER	
NEXT ASSY	USED ON	6. PERPENDICULARITY & PARALLELISM OF MACHINED SURFACES .002 PER INCH. MAX .012 INCHES FOR SINGLE SURFACE.		SIZE B	DWG. NO. 100896DWG	REV.	
APPLICATION		DO NOT SCALE DRAWING		WEIGHT			
				SCALE 1:1		CAD FILE: MECH ENG ON TORNADO SHEET 1 OF 1	