
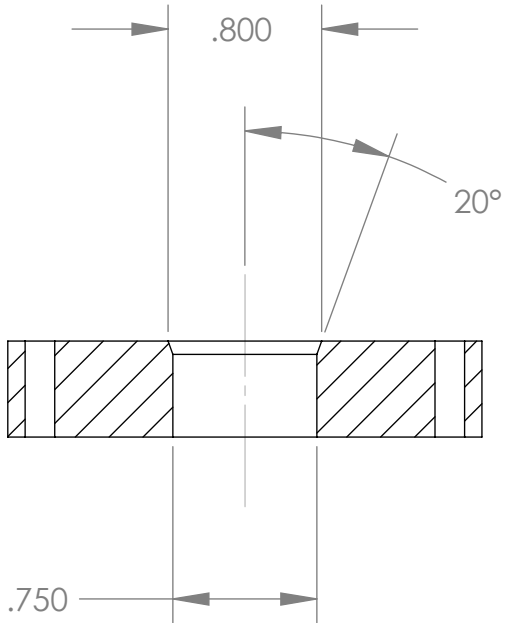
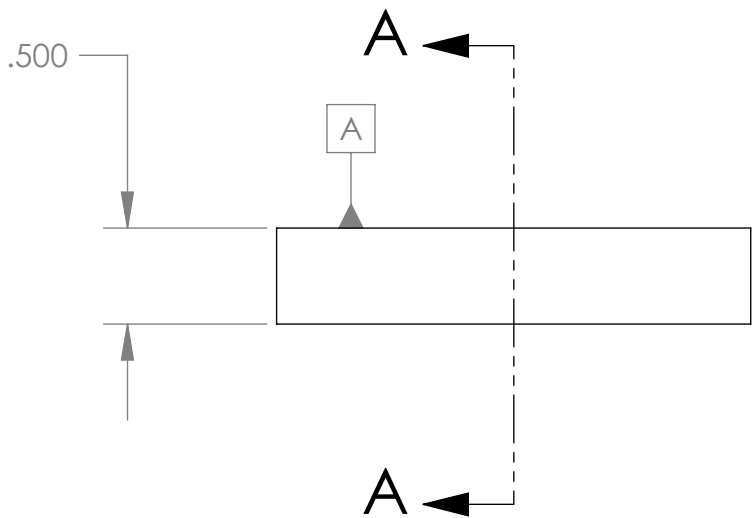
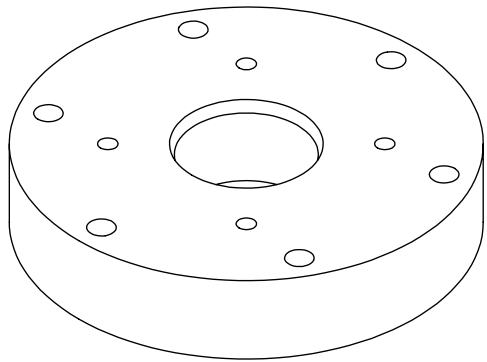


THE INFORMATION CONTAINED IN THIS DRAWING IS THE SOLE PROPERTY OF MBARI. ANY REPRODUCTION IN PART OR WHOLE WITHOUT THE WRITTEN PERMISSION OF MBARI IS PROHIBITED.

REVISIONS			
REV.	DESCRIPTION	DATE	APPROVED
	INITIAL RELEASE	6/26/00	
A	Changed 6-32 holes to blind (.432 dp)	1/04/10	MP

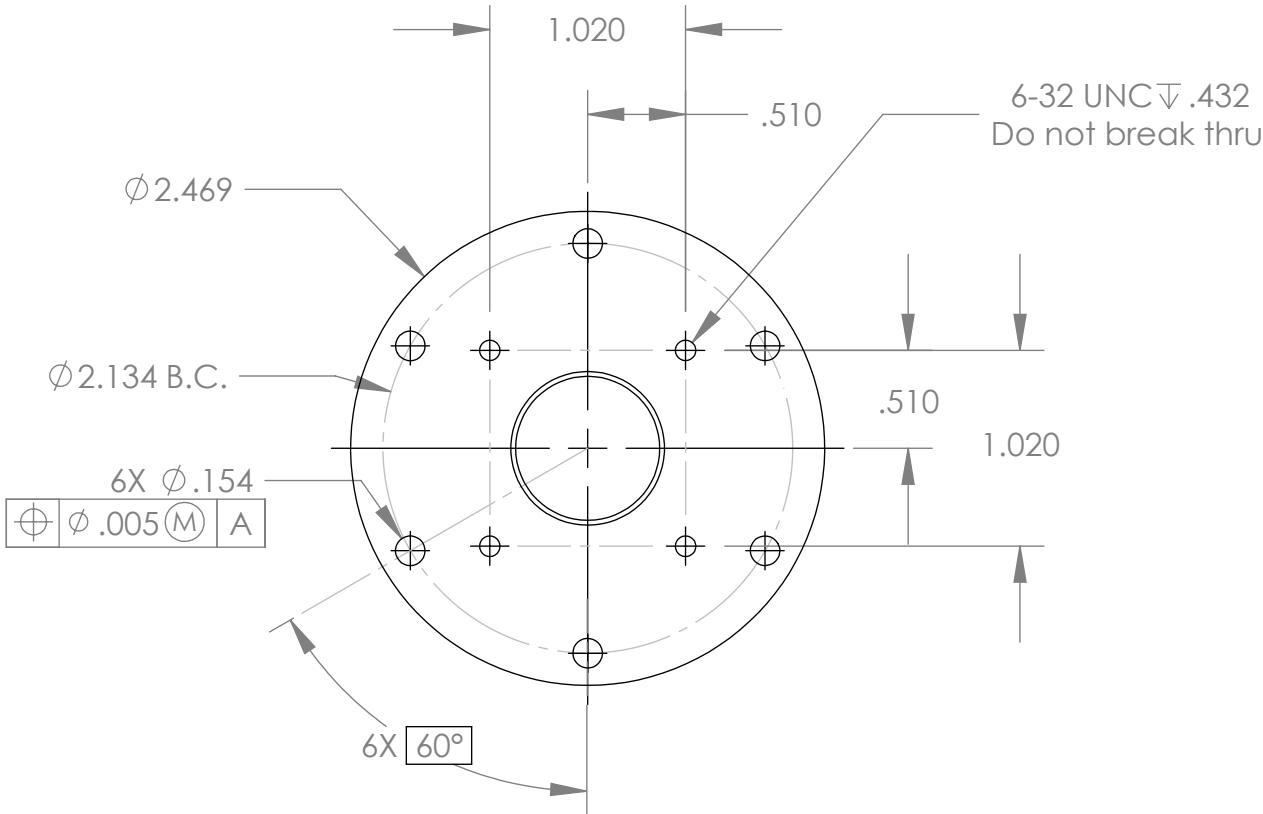

QTY: 2
MAT'L: ALUM, 6061-T6

SECTION A-A

X:\ESP\701312 ESP 2G Rev.1\Solidworks files\EM Termination\

BILL OF MATERIALS											
UNLESS OTHERWISE SPECIFIED TOLERANCES ARE: 1 PLACE DIM ±1/16 2 PLACE DIM ±.02 3 PLACE DIM ±.005 ANGLES ±1° 1. DIMENSIONS ARE IN INCHES 2. DIMENSION LIMITS HELD AFTER PLATING. 3. REMOVE BURRS AND SHARP EDGES .015 MAX. 4. MACHINED FILLET RADII .0150-.030. 5. MACHINED DIAMETERS ON A COMMON CENTERLINE CONCENTRIC WITHIN .005 6. PERPENDICULARITY & PARALLELISM OF MACHINED SURFACES .002 PER INCH. MAX .012 INCHES FOR SINGLE SURFACE. DO NOT SCALE DRAWING				APPROVALS		DATE		Monterey Bay Aquarium Research Institute MBARI 7700 Sandholdt RD. Moss Landing, CA 95039 PH: (831) 775-1700  CONNECTOR PLATE			
				DRAWN		GENE M.				6/26/00	
ENGINEER		GENE M.		6/26/00							
CHECKED											
PROJECT NO.		600042									
PROJECT		GENOSENSOR				SIZE B		DWG. NO. 100894DWG		REV. A	
		WEIGHT				SCALE 1:1		CAD FILE: MECH ENG ON TORNADO		SHEET 1 OF 1	