
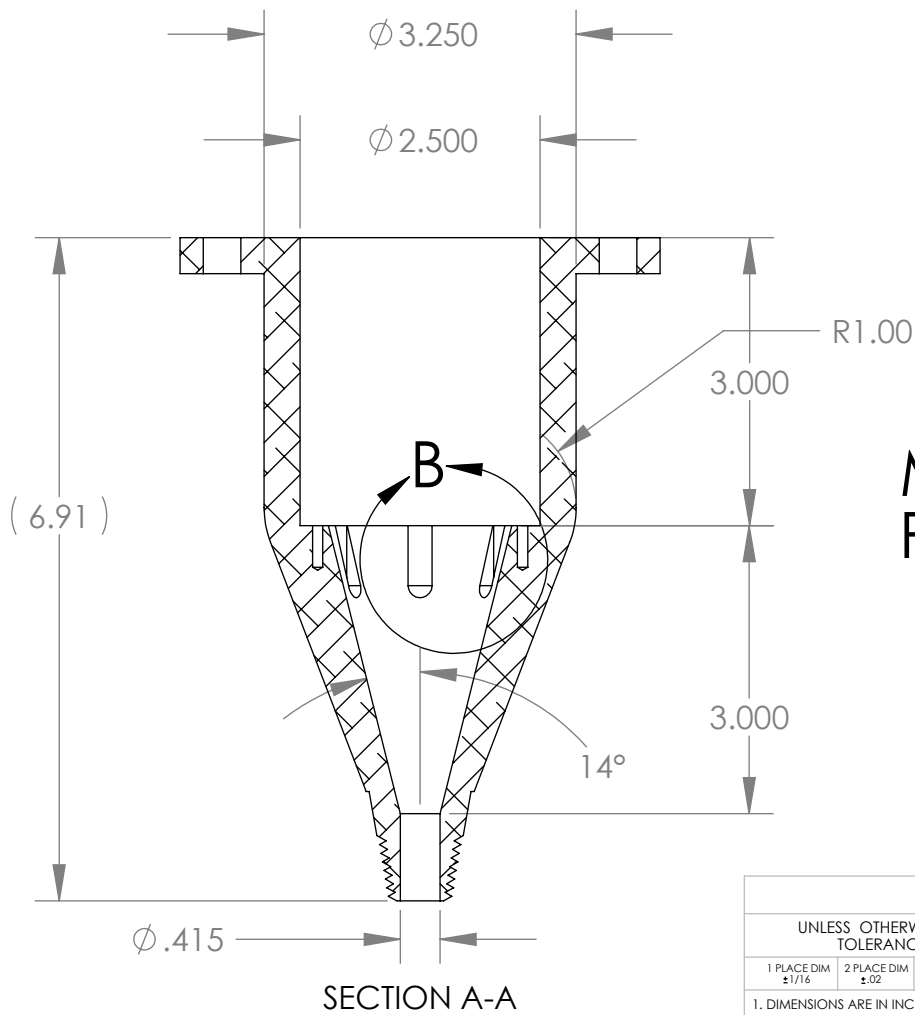
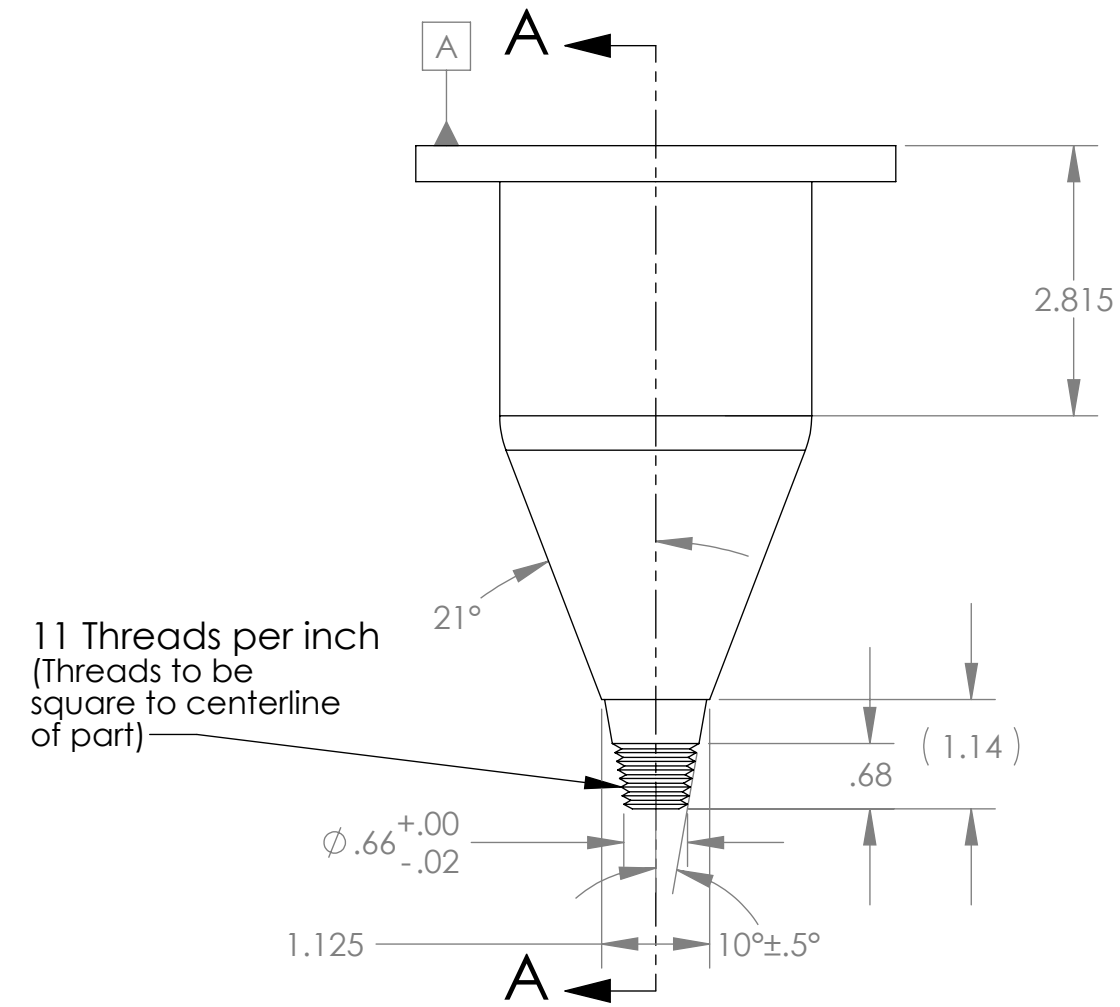
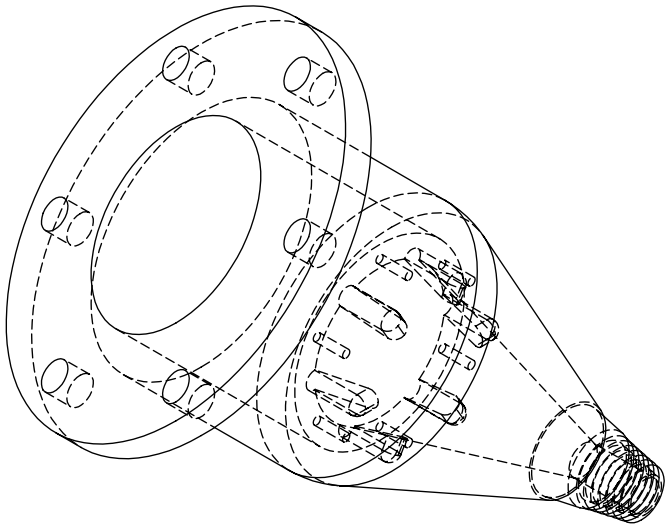
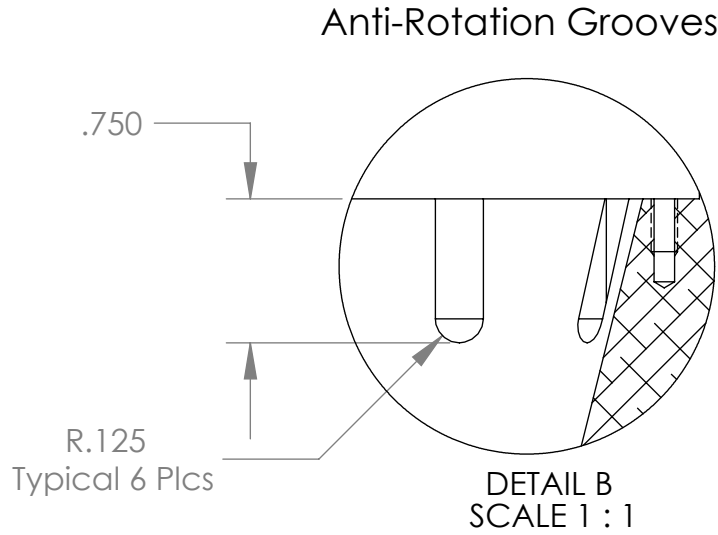


THE INFORMATION CONTAINED IN THIS DRAWING IS THE SOLE PROPERTY OF MBARI. ANY REPRODUCTION IN PART OR WHOLE WITHOUT THE WRITTEN PERMISSION OF MBARI IS PROHIBITED.

REVISIONS			
REV.	DESCRIPTION	DATE	APPROVED
	INITIAL RELEASE	6/27/00	
A	Added Anti-rotation grooves	01/04/10	MP
B	Truncated Thread by (1) Thread	08/18/10	JS

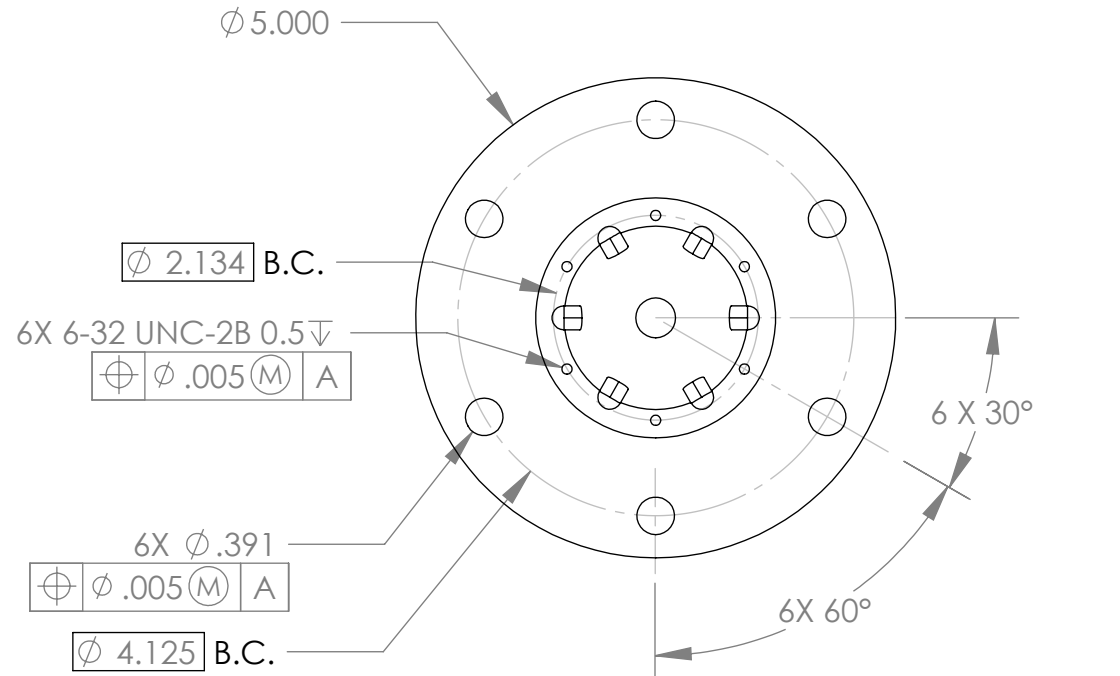

MATING STRAIN RELIEF
PMI EVERFLEX #1 (smallest)

QTY: 4
MAT'L: ALUM, 6061-T6

BILL OF MATERIALS			
UNLESS OTHERWISE SPECIFIED TOLERANCES ARE:			
1 PLACE DIM $\pm 1/16$	2 PLACE DIM $\pm .02$	3 PLACE DIM $\pm .005$	ANGLES $\pm 1^\circ$
1. DIMENSIONS ARE IN INCHES 2. DIMENSION LIMITS HELD AFTER PLATING. 3. REMOVE BURRS AND SHARP EDGES .015 MAX. 4. MACHINED FILLET RADII .0150-.030. 5. MACHINED DIAMETERS ON A COMMON CENTERLINE CONCENTRIC WITHIN .005 6. PERPENDICULARITY & PARALLELISM OF MACHINED SURFACES .002 PER INCH, MAX .012 INCHES FOR SINGLE SURFACE.			
APPROVALS		DATE	Monterey Bay Aquarium Research Institute MBARI 7700 Sandholdt RD. Moss Landing, CA 95039 PH: (831) 775-1700
DRAWN		GENE M.	
ENGINEER		GENE M.	
CHECKED			
PROJECT NO.		600042	EM CABLE TERMINATION HOUSING
PROJECT		GENOSENSOR	
WEIGHT			SIZE B
DO NOT SCALE DRAWING			DWG. NO. 100897DWG
APPLICATION			SCALE 1:2
			CAD FILE: MECH ENG ON TORNADO
			SHEET 1 OF 1

\\Tornado\projectlibrary\ESP\701312 ESP 2G Rev.1\Solidworks files\EM Termination\