
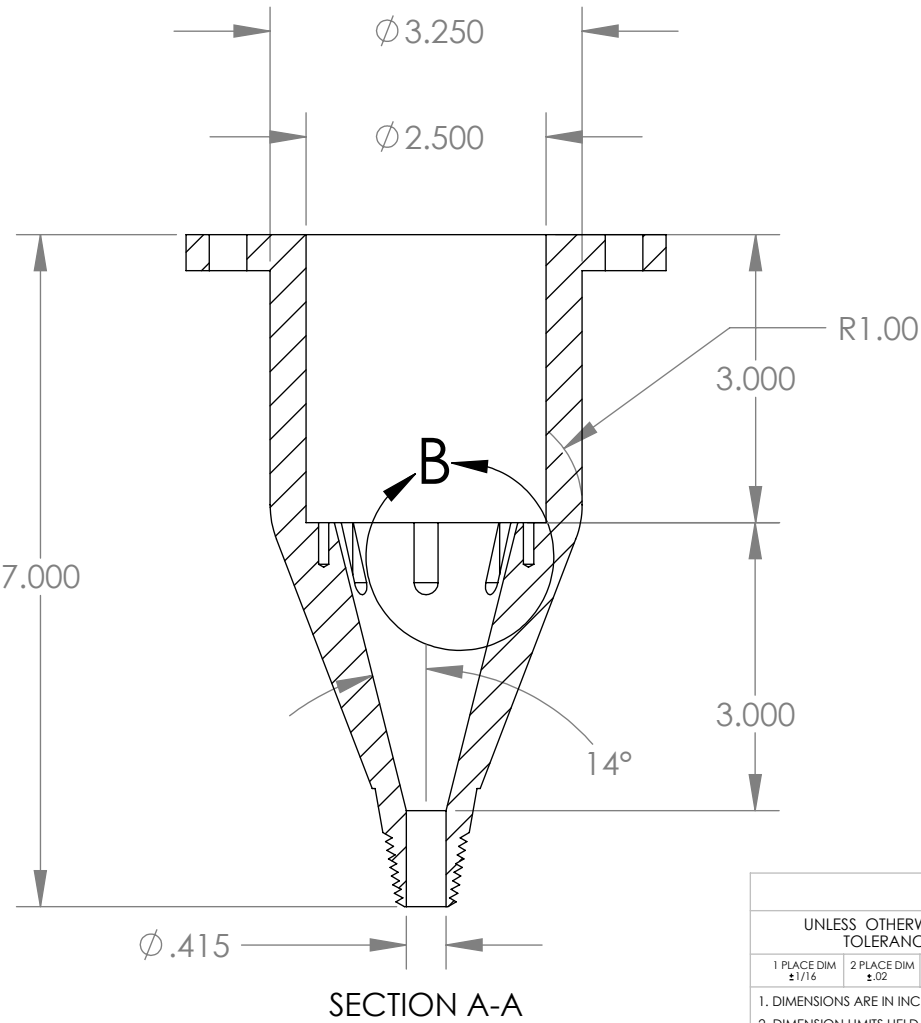
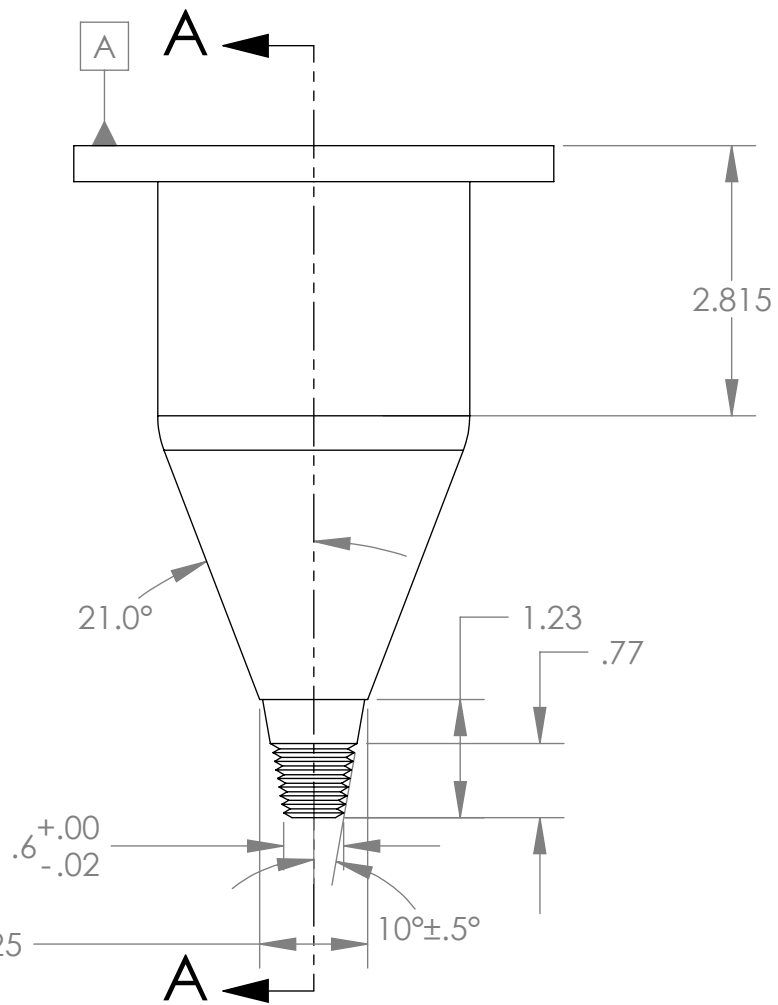
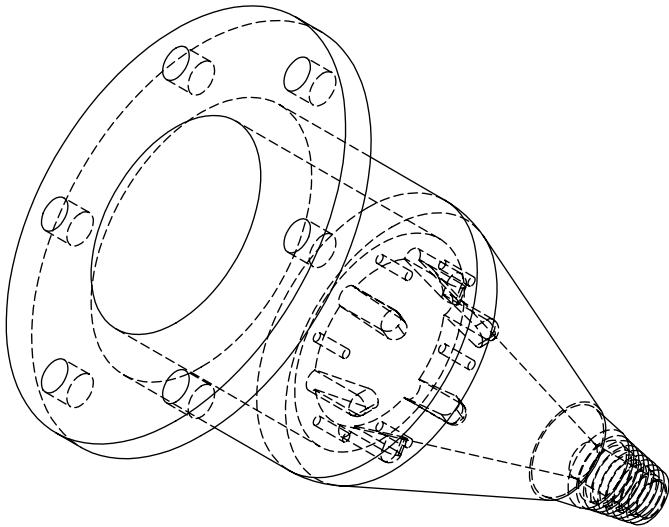
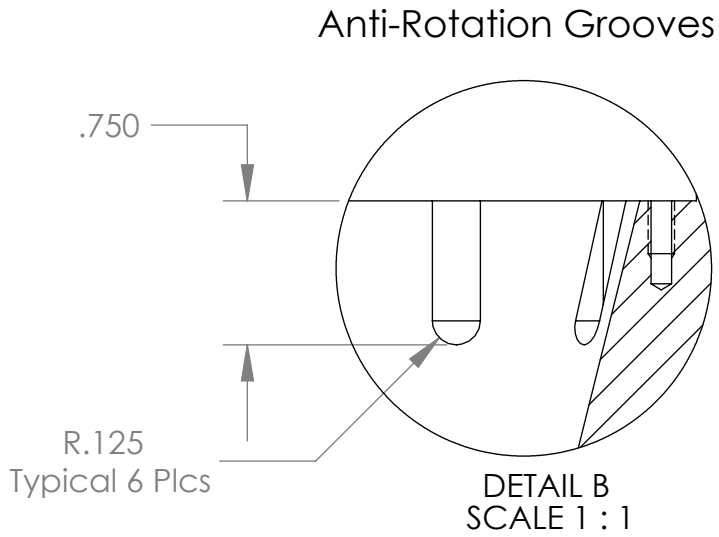


THE INFORMATION CONTAINED IN THIS DRAWING IS THE SOLE PROPERTY OF MBARI ANY REPRODUCTION IN PART OR WHOLE WITHOUT THE WRITTEN PERMISSION OF MBARI IS PROHIBITED.

REVISIONS			
REV.	DESCRIPTION	DATE	APPROVED
	INITIAL RELEASE	6/27/00	
A	Added Anti-rotation grooves	01/04/10	MP

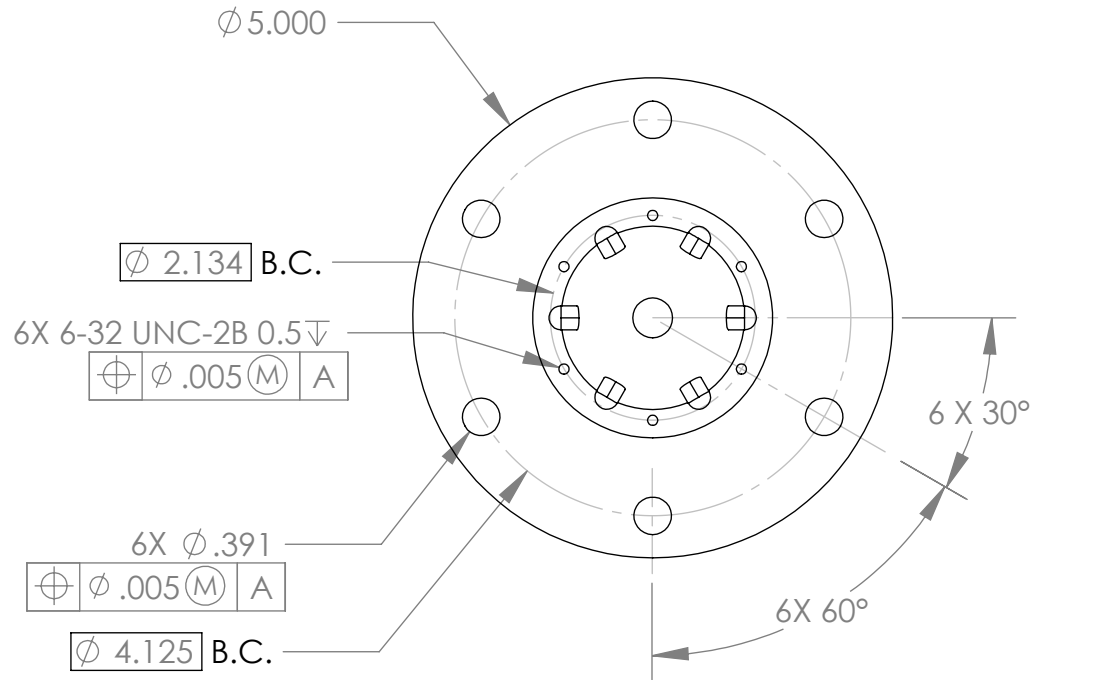

QTY: 2
MAT'L: ALUM, 6061-T6

X:\ESP\701312 ESP 2G Rev.1\Solidworks files\EM Termination\

UNLESS OTHERWISE SPECIFIED TOLERANCES ARE:				APPROVALS		DATE	Monterey Bay Aquarium Research Institute		
1 PLACE DIM ±1/16	2 PLACE DIM ±.02	3 PLACE DIM ±.005	ANGLES ±1°	DRAWN	GENE M.	6/27/00		MBARI 7700 Sandholdt RD. Moss Landing, CA 95039 PH: (831) 775-1700	
1. DIMENSIONS ARE IN INCHES			ENGINEER	GENE M.	6/27/00				
2. DIMENSION LIMITS HELD AFTER PLATING.			CHECKED						
3. REMOVE BURRS AND SHARP EDGES .015 MAX.				PROJECT NO.		600042	EM CABLE TERMINATION HOUSING		
4. MACHINED FILLET RADII .0150-.030.				PROJECT					GENOSENSOR
5. MACHINED DIAMETERS ON A COMMON CENTERLINE CONCENTRIC WITHIN .005				WEIGHT			SIZE B	DWG. NO. 100897DWG	REV. A
6. PERPENDICULARITY & PARALLELISM OF MACHINED SURFACES .002 PER INCH. MAX .012 INCHES FOR SINGLE SURFACE.				SCALE		1:2	CAD FILE: MECH ENG ON TORNADO	SHEET 1	OF 1
DO NOT SCALE DRAWING									