
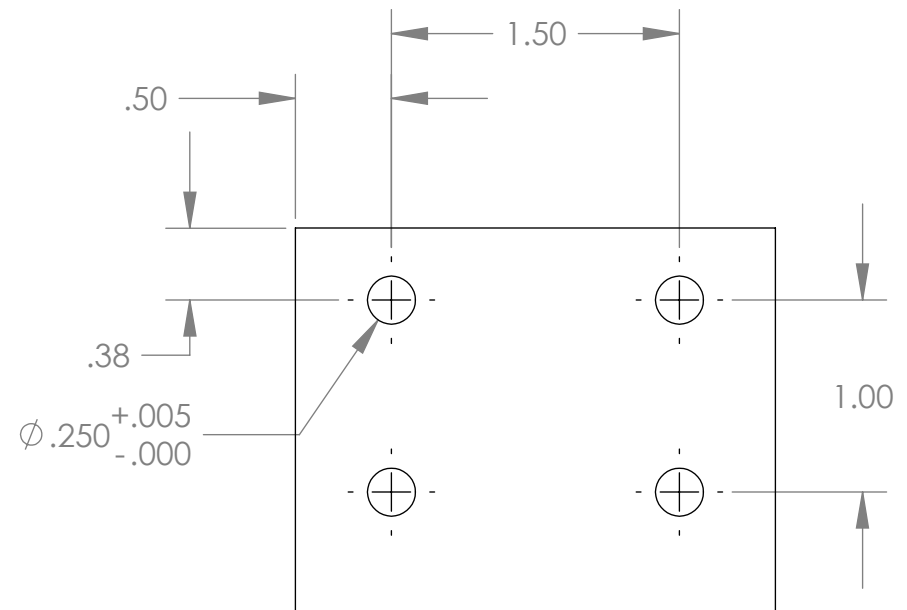
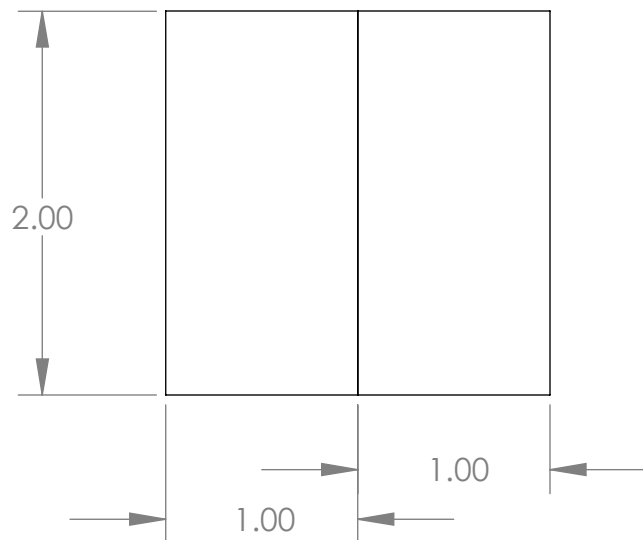
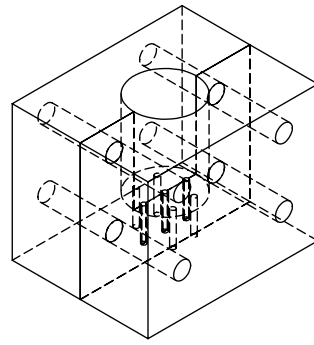
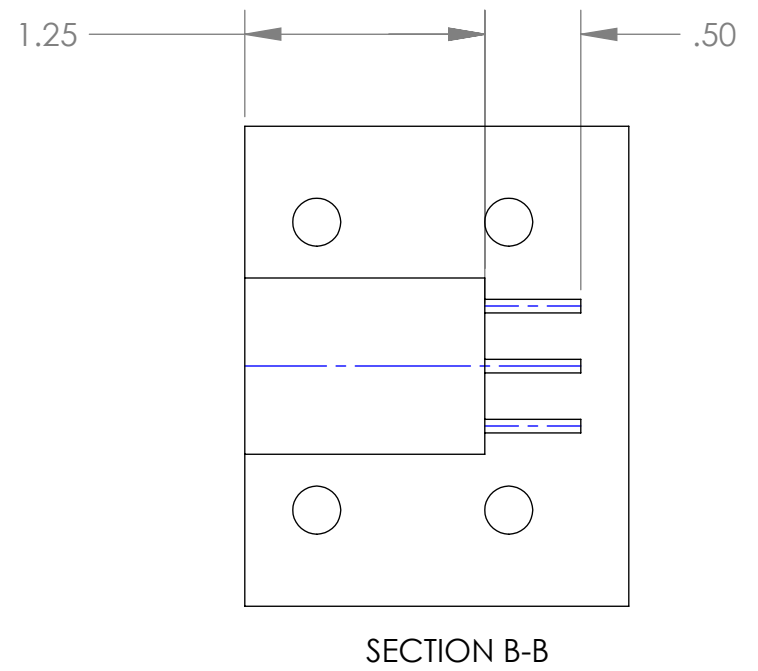


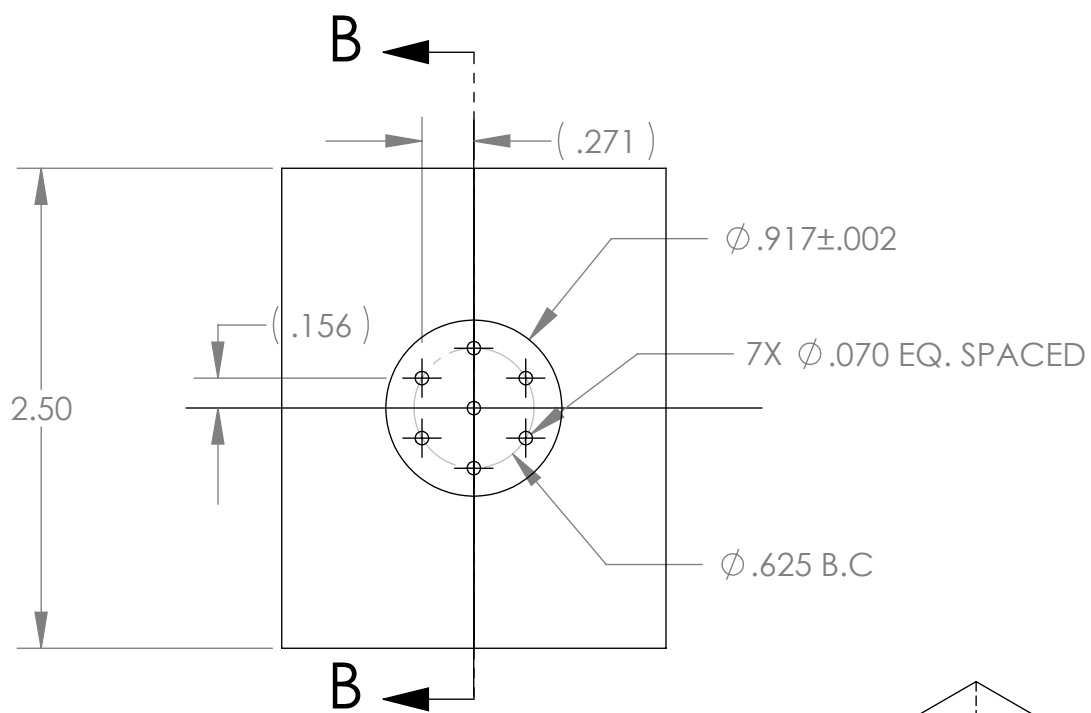

WIRE SEAL MOLD
MAT'L: ALUM, 6061-T6
QTY: 1
CHG NUM: 600042