


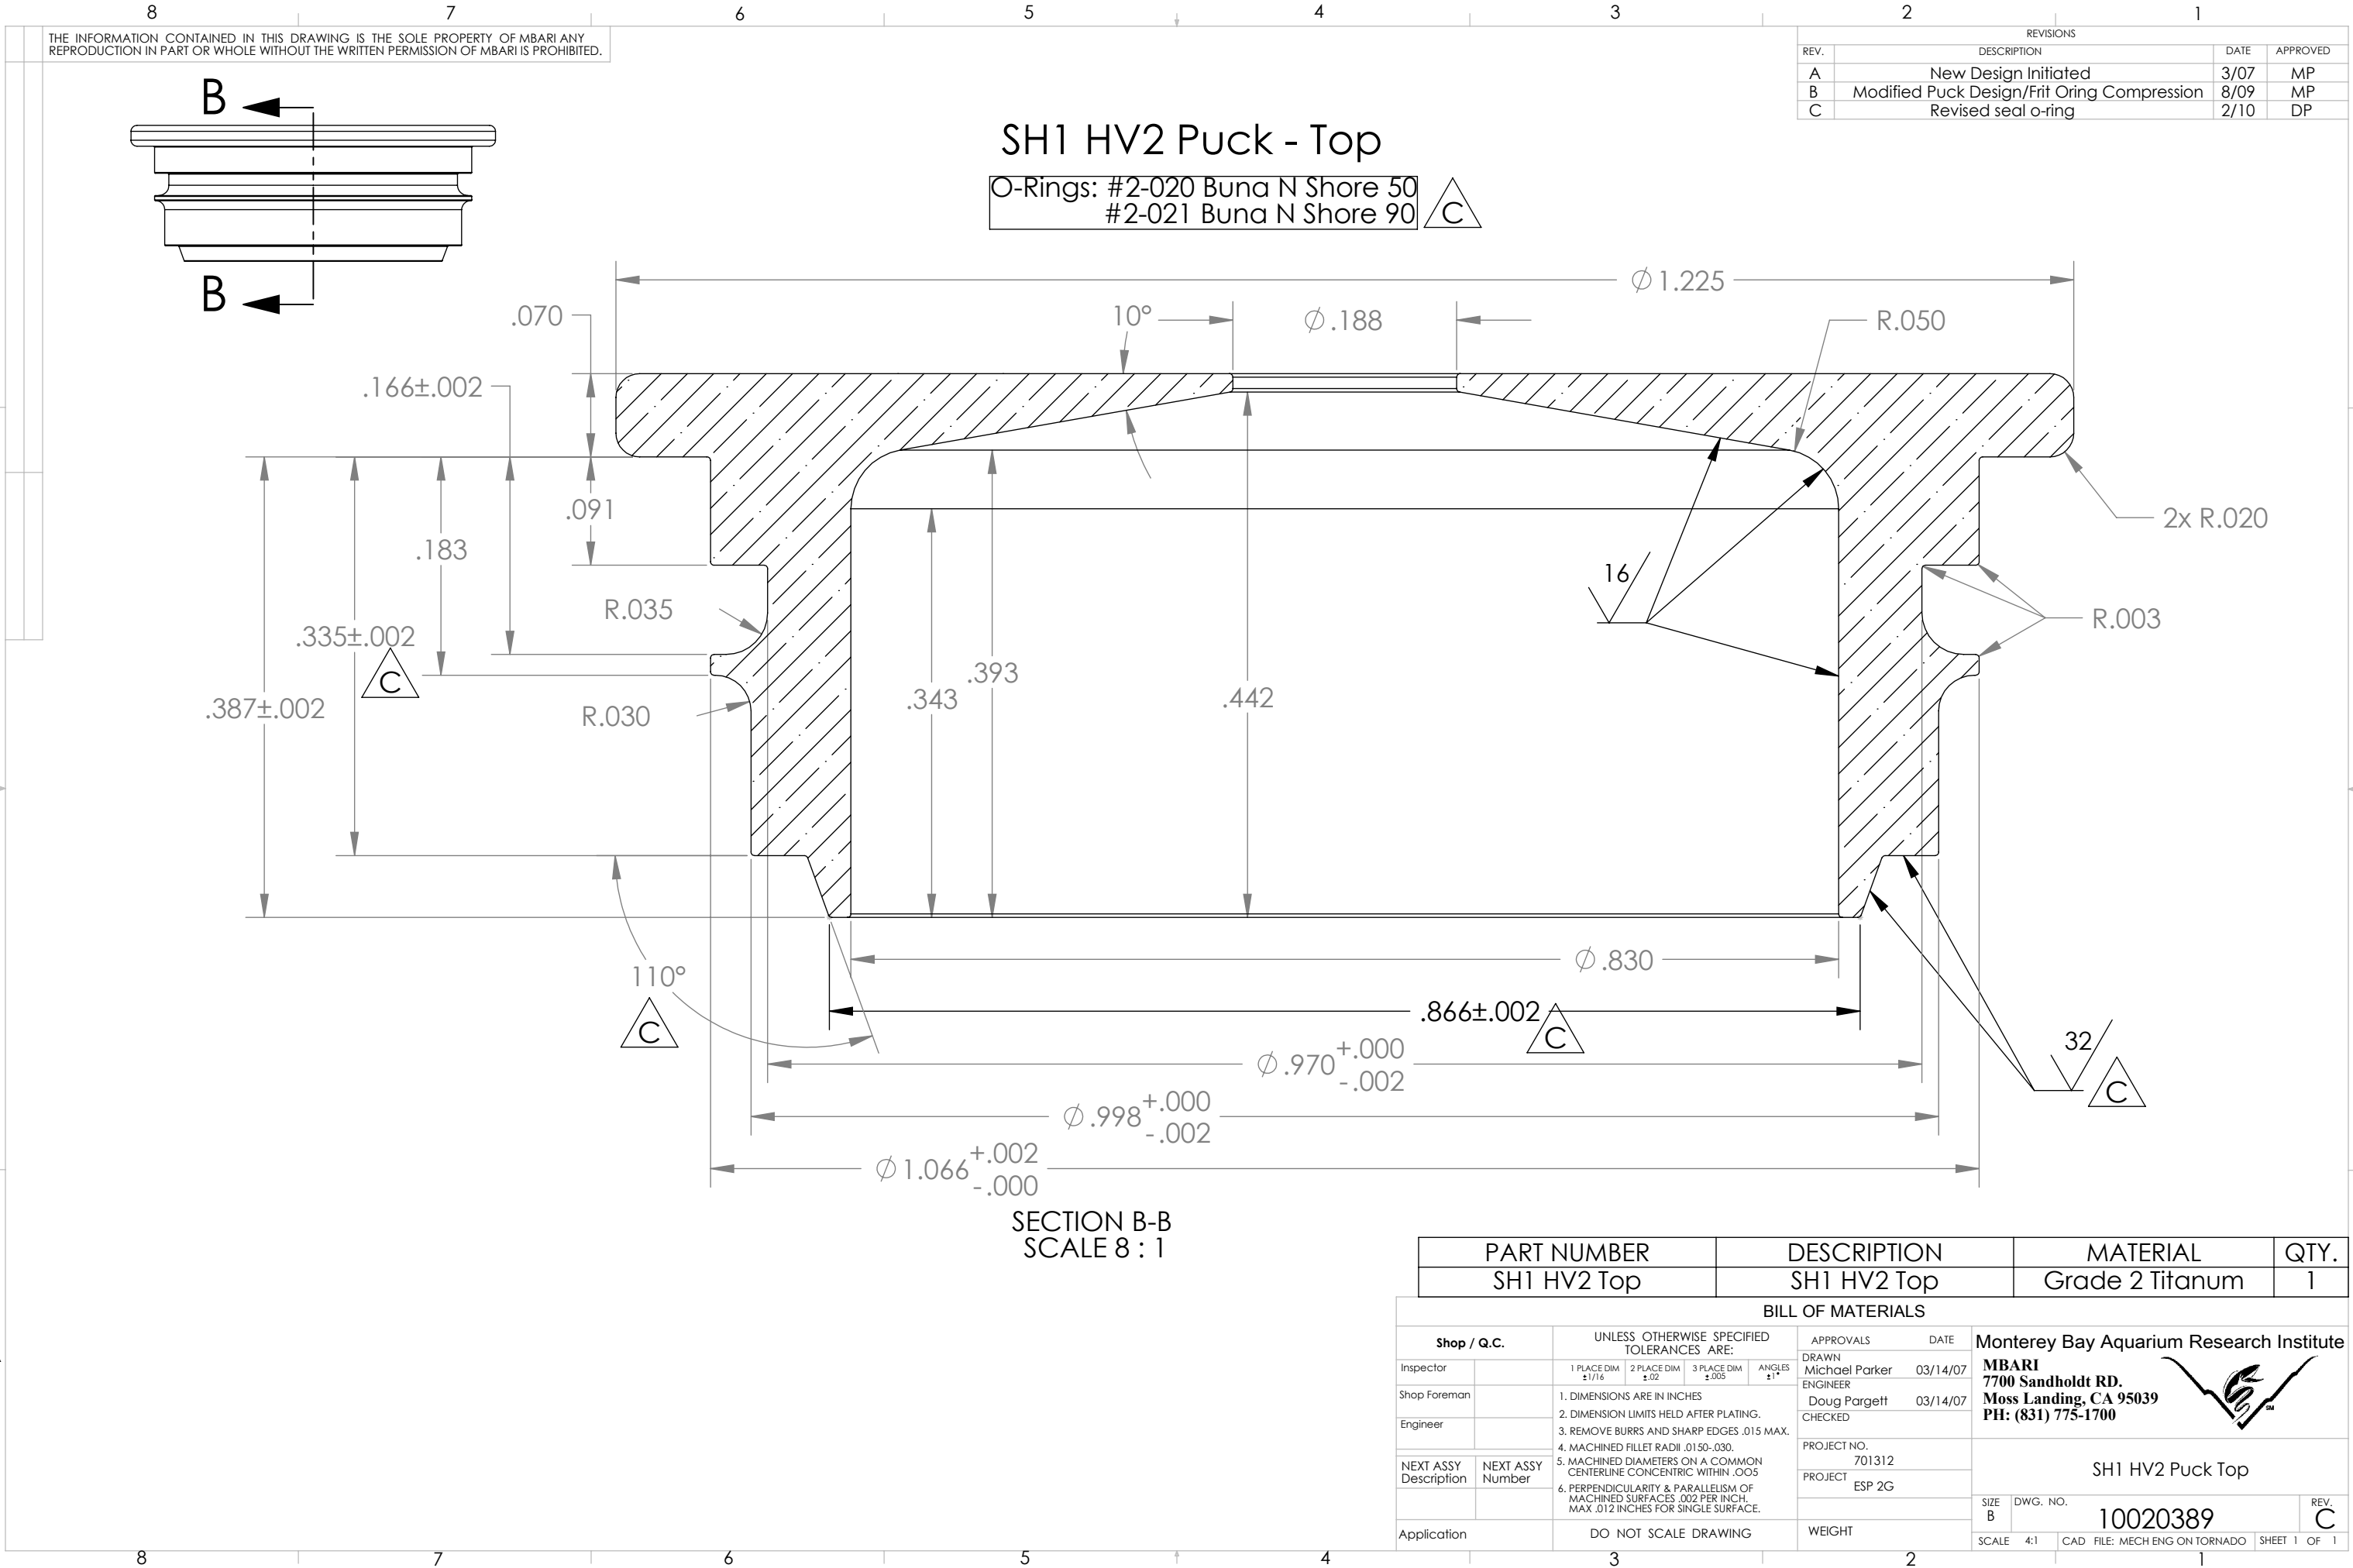

THE INFORMATION CONTAINED IN THIS DRAWING IS THE SOLE PROPERTY OF MBARI ANY REPRODUCTION IN PART OR WHOLE WITHOUT THE WRITTEN PERMISSION OF MBARI IS PROHIBITED.

REVISIONS			
REV.	DESCRIPTION	DATE	APPROVED
A	New Design Initiated	3/07	MP
B	Modified Puck Design/Frit Oring Compression	8/09	MP
C	Revised seal o-ring	2/10	DP

SH1 HV2 Puck - Top

O-Rings: #2-020 Buna N Shore 50
#2-021 Buna N Shore 90

SECTION B-B
SCALE 8 : 1

PART NUMBER	DESCRIPTION	MATERIAL	QTY.
SH1 HV2 Top	SH1 HV2 Top	Grade 2 Titanium	1

BILL OF MATERIALS			
Shop / Q.C.		UNLESS OTHERWISE SPECIFIED TOLERANCES ARE:	APPROVALS DATE
Inspector		1 PLACE DIM ±1/16 2 PLACE DIM ±.02 3 PLACE DIM ±.005 ANGLES ±1°	DRAWN Michael Parker 03/14/07 ENGINEER
Shop Foreman		1. DIMENSIONS ARE IN INCHES 2. DIMENSION LIMITS HELD AFTER PLATING. 3. REMOVE BURRS AND SHARP EDGES .015 MAX. 4. MACHINED FILLET RADII .0150-.030. 5. MACHINED DIAMETERS ON A COMMON CENTERLINE CONCENTRIC WITHIN .005 6. PERPENDICULARITY & PARALLELISM OF MACHINED SURFACES .002 PER INCH. MAX .012 INCHES FOR SINGLE SURFACE.	Doug Pargett 03/14/07 CHECKED
Engineer			
NEXT ASSY Description	NEXT ASSY Number		PROJECT NO. 701312 PROJECT ESP 2G
Application		DO NOT SCALE DRAWING	WEIGHT
			SIZE B DWG. NO. 10020389 REV. C
			SCALE 4:1 CAD FILE: MECH ENG ON TORNADO SHEET 1 OF 1

Monterey Bay Aquarium Research Institute
MBARI
7700 Sandholdt RD.
Moss Landing, CA 95039
PH: (831) 775-1700

SH1 HV2 Puck Top