


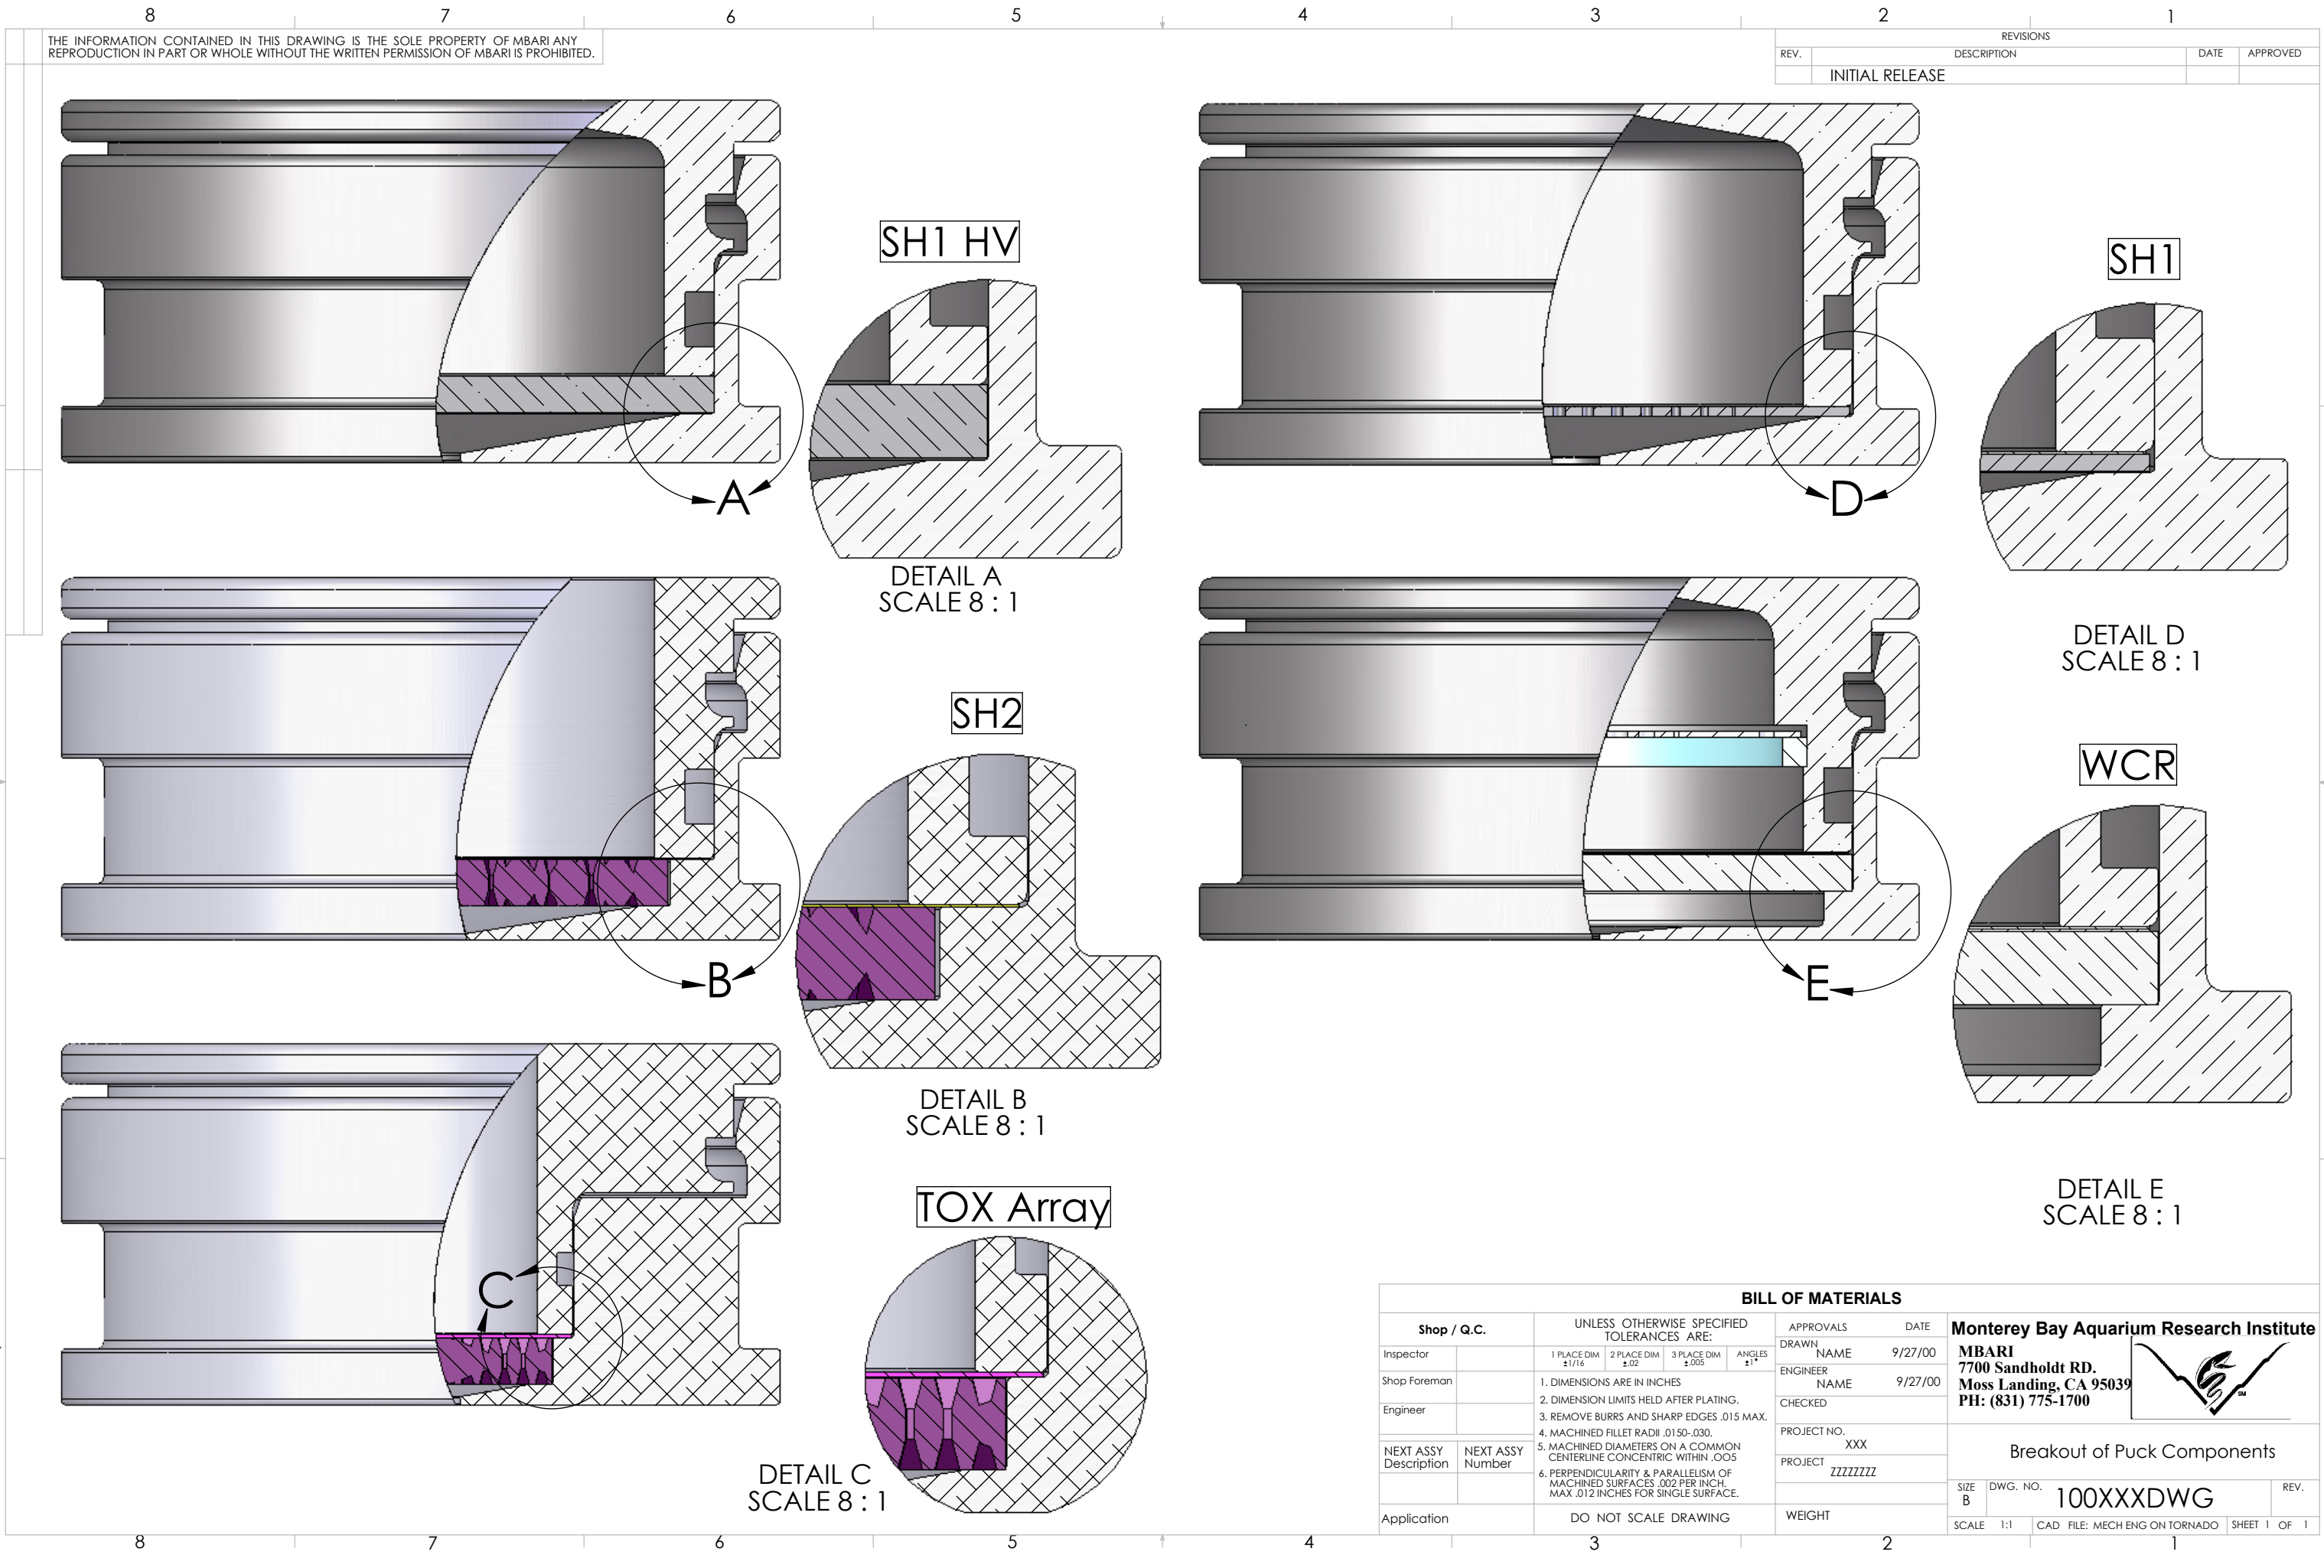

THE INFORMATION CONTAINED IN THIS DRAWING IS THE SOLE PROPERTY OF MBARI. ANY REPRODUCTION IN PART OR WHOLE WITHOUT THE WRITTEN PERMISSION OF MBARI IS PROHIBITED.

REVISIONS			
REV.	DESCRIPTION	DATE	APPROVED
INITIAL RELEASE			

BILL OF MATERIALS			
Shop / Q.C.		APPROVALS	DATE
Inspector		DRAWN NAME	9/27/00
Shop Foreman		ENGINEER NAME	9/27/00
Engineer		CHECKED	
NEXT ASSY Description	NEXT ASSY Number	PROJECT NO. XXX	
		PROJECT ZZZZZZZZ	
Application	DO NOT SCALE DRAWING	WEIGHT	
		SIZE B	DWG. NO. 100XXXDWG
		SCALE 1:1	CAD FILE: MECH ENG ON TORNADO SHEET 1 OF 1

Monterey Bay Aquarium Research Institute
MBARI
7700 Sandholdt RD.
Moss Landing, CA 95039
PH: (831) 775-1700



Breakout of Puck Components