
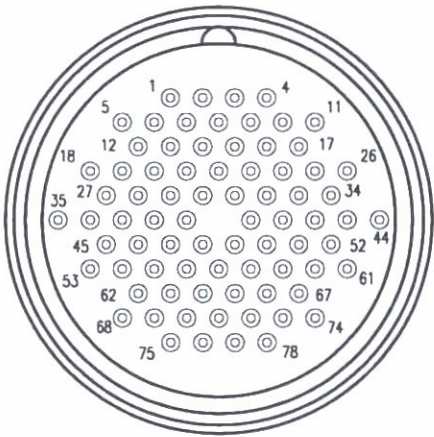



NOTES (UNLESS OTHERWISE SPECIFIED):

- 1. ALL DIMENSIONS ARE REFERENCE ONLY.
- 2. WORKING VOLTAGE RATING: 600VDC @ 100 M OHMS
- 3. WORKING PRESSURE RATING: 5000 PSI OPEN FACE

AUTHORITY	REV	DATE	CHANGE	BY
090619-02	A	10/09/09	INITIAL DRAFT	SF
091210-02	B	12/10/09	CHANGED INSERT LENGTH FROM .80 TO .82	SF

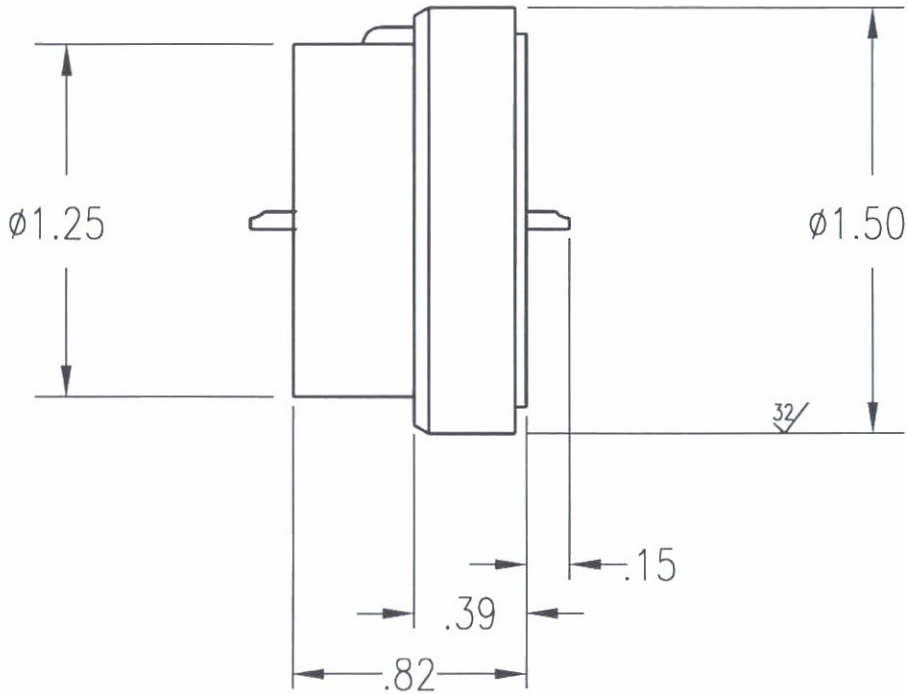

MHDR-78 P/P
78 # 22 AWG
CONTACTS: 122300

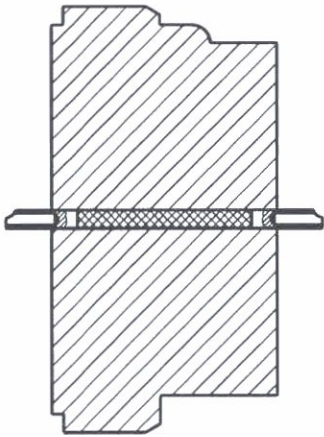

UNLESS OTHERWISE SPECIFIED TOLERANCES ARE IN INCHES: .X ± .030 .XX ± .010 .XXX ± .005 .XXXX ± .0005 FRACTIONS ± 1/32 MATERIAL: GLASS REINFORCED EPOXY FINISH: ----- DO NOT SCALE DRAWING	APPROVALS	DATE	 MANUFACTURERS OF UNDERWATER CONNECTORS 8254 RONSON RD. SAN DIEGO, CA 92111 TEL: (619) 565-7050 FAX: (619) 565-1649	THIS DOCUMENT CONTAINS PROPRIETARY INFORMATION OF IMPULSE ENTERPRISE AND IS TENTED SUBJECT TO THE CONDITIONS THAT THE INFORMATION (A) BE RETAINED IN CONFIDENCE (B) NOT BE REPRODUCED OR COPIED IN WHOLE OR PART (C) NOT BE LEASED TO A THIRD PARTY AND (D) NOT BE USED OR INCORPORATED IN ANY PRODUCT EXCEPT UNDER EXPRESSED WRITTEN AGREEMENT WITH IMPULSE ENTERPRISE.		
	DRAWN <i>S. Saramandi</i>	10/09/09				
	CHECKED					
	ENG <i>S. Saramandi</i>	12/10/09				
	MANF			INSERT, MHDR-78-CIR POT/POT		
	MATL CNTL			SIZE B	PROJECT/ACCT. NO. DWG. NO. 602287	REV B
	QA			SCALE NONE	DISK #:	SHEET 1 OF 1