
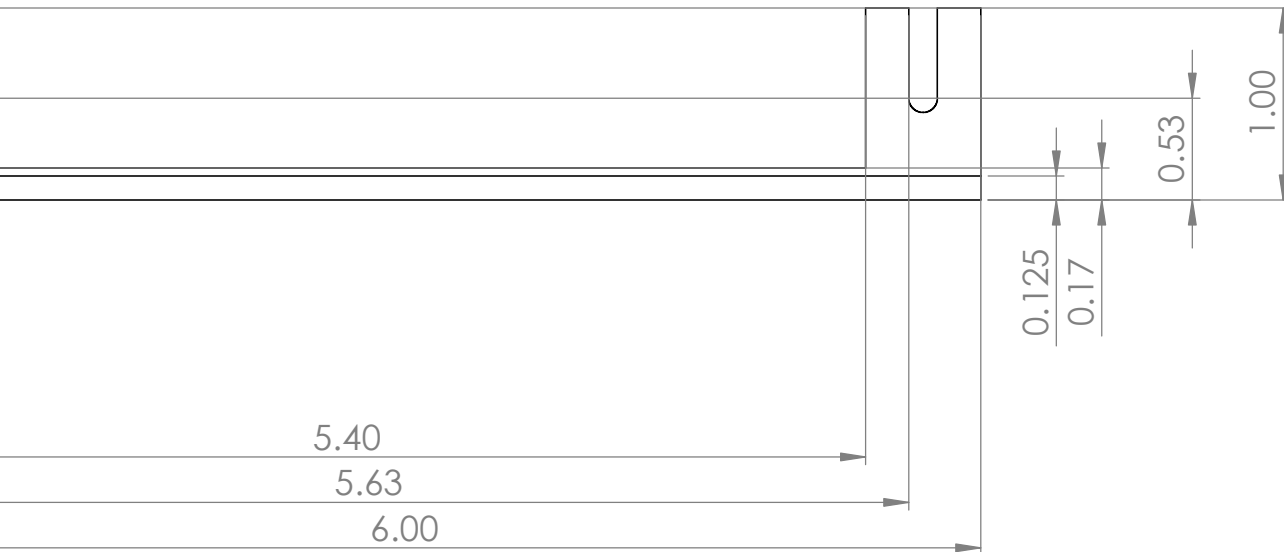


has rounded edges and inner radius which is not modeled and acceptable

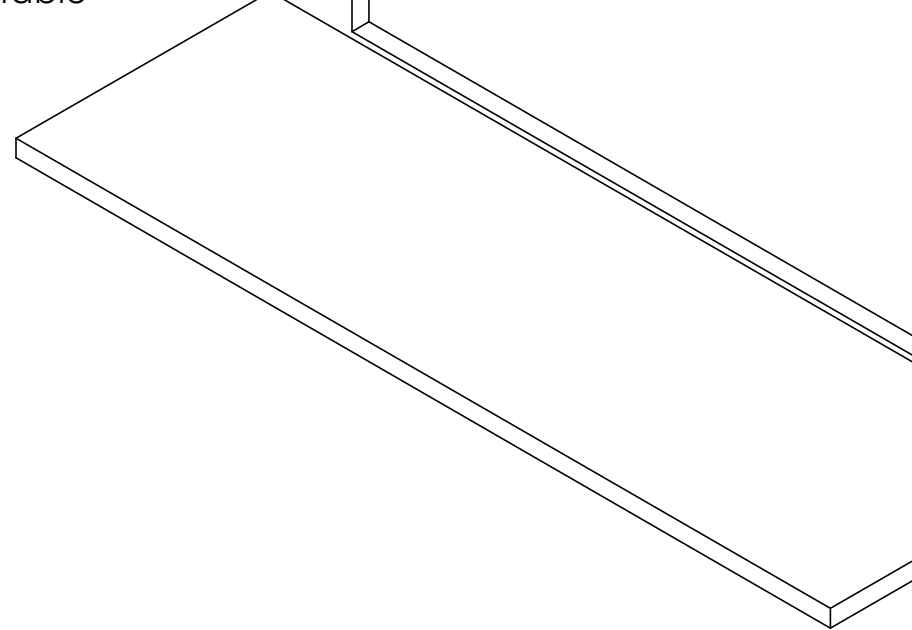

|                   |      |                                                                        |                  |                   |            |                   |      |
|-------------------|------|------------------------------------------------------------------------|------------------|-------------------|------------|-------------------|------|
| 1                 | 1    | 8982K125                                                               | Angle, 2x2x1/8in | M                 |            |                   |      |
| ITEM NO.          | QTY. | PART NO.                                                               | DESCRIPTION      |                   |            |                   |      |
| BILL OF MATERIALS |      |                                                                        |                  |                   |            |                   |      |
| Shop / Q.C.       |      | UNLESS OTHERWISE SPECIFIED TOLERANCES ARE:                             |                  |                   | APPROVALS  | DATE              | M    |
| Inspector         |      | 1 PLACE DIM ±1/16                                                      | 2 PLACE DIM ±.02 | 3 PLACE DIM ±.005 | ANGLES ±1° | DRAWN G. STERN    | M 77 |
| Shop Foreman      |      | 1. DIMENSIONS ARE IN INCHES<br>2. DIMENSION LIMITS HELD AFTER PLATING. |                  |                   |            | ENGINEER G. STERN | P    |
| Engineer          |      |                                                                        |                  |                   |            | CHECKED           |      |