
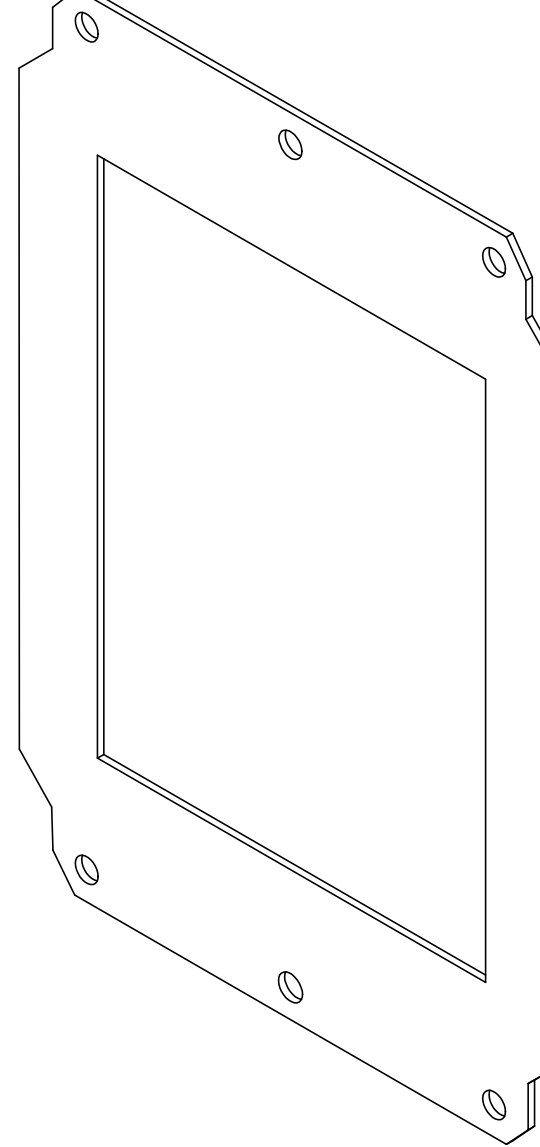


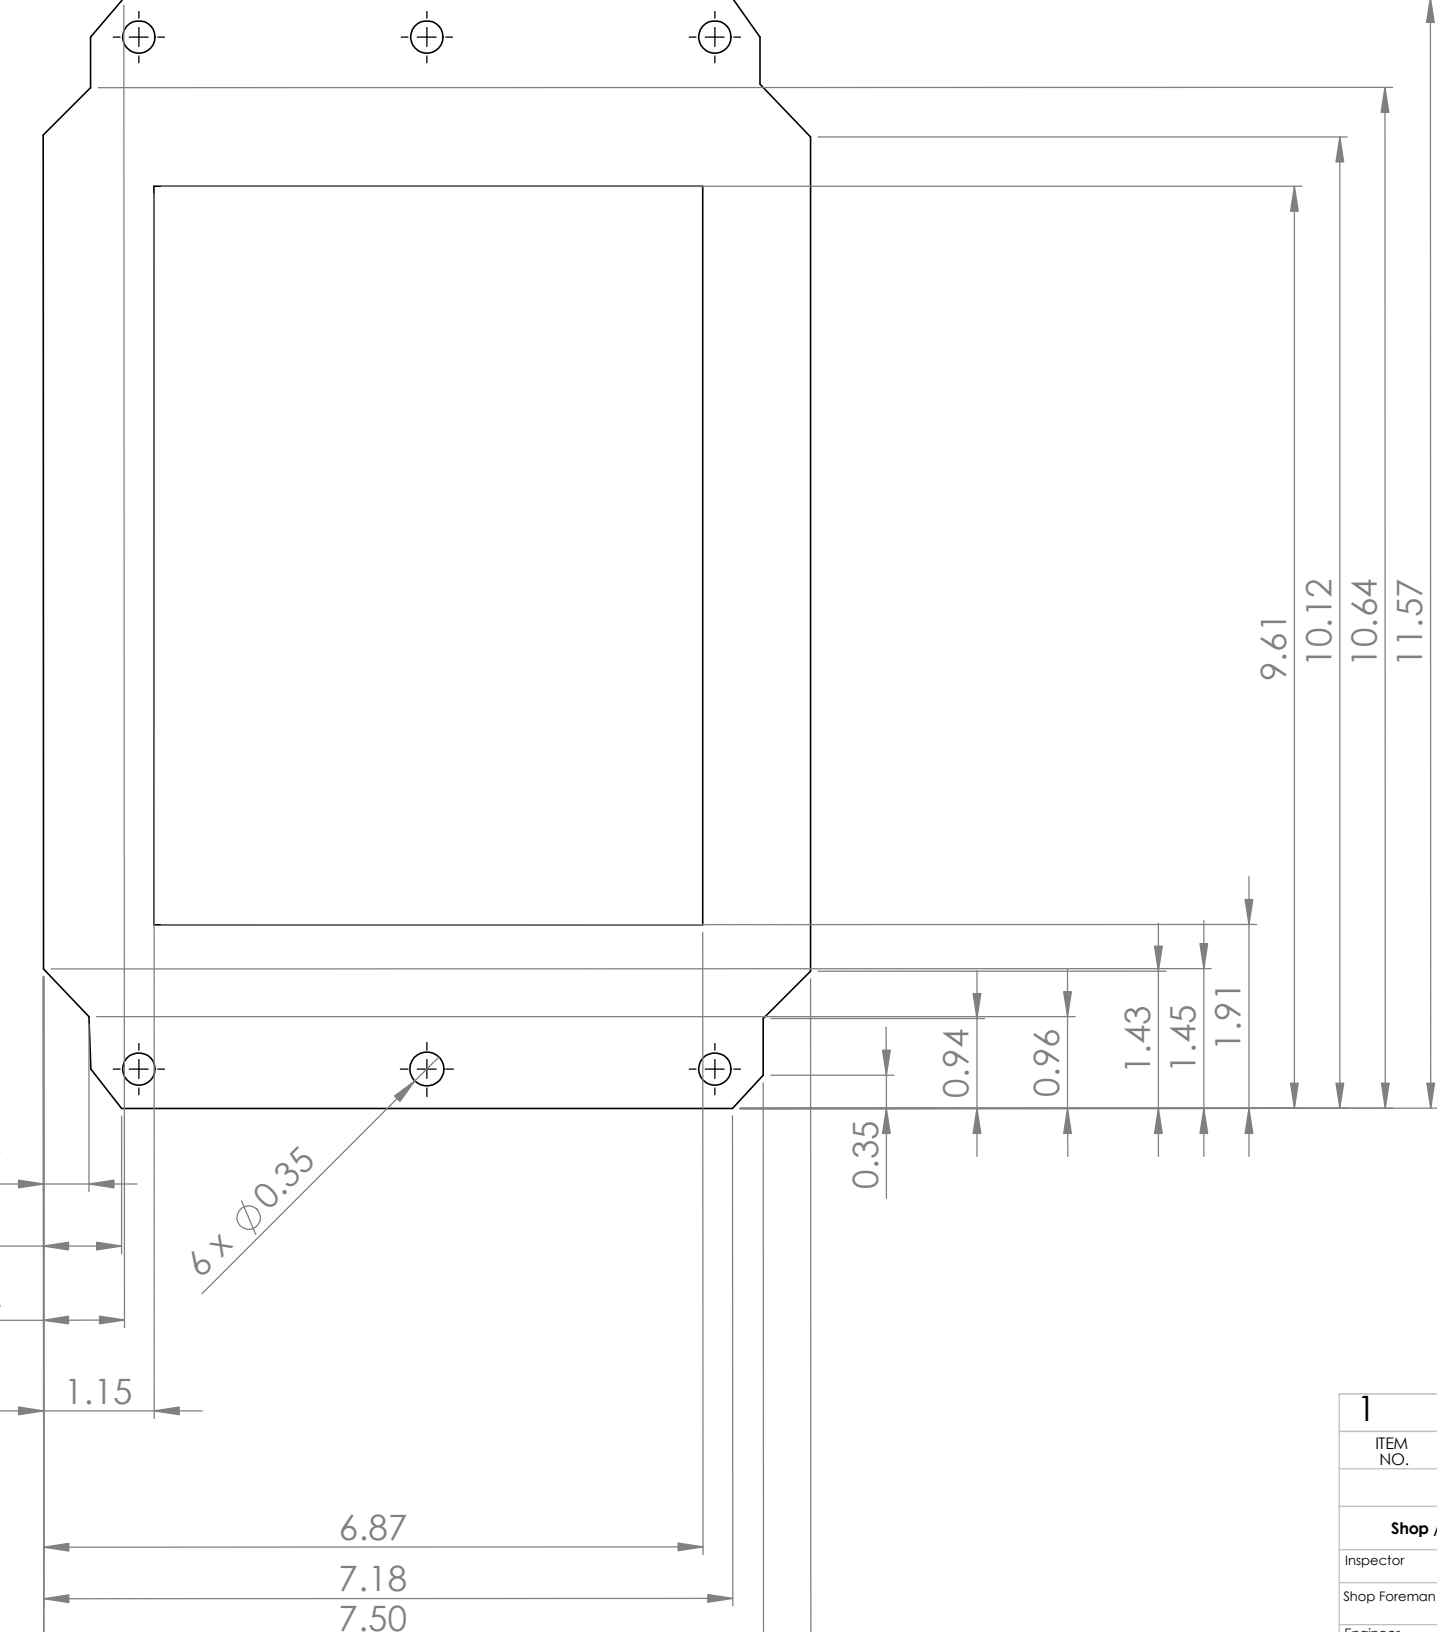

1	1	93375K402	Neoprene Foam	M
ITEM NO.	QTY.	PART NO.	DESCRIPTION	
BILL OF MATERIALS				
Shop / Q.C.		UNLESS OTHERWISE SPECIFIED TOLERANCES ARE:		APPROVALS
Inspector		1 PLACE DIM ±1/16	2 PLACE DIM ±.02	DATE
Shop Foreman		3 PLACE DIM ±.005	ANGLES ±1°	
Engineer		1. DIMENSIONS ARE IN INCHES 2. DIMENSION LIMITS HELD AFTER PLATING.		
		DRAWN G. STERN		
		ENGINEER G. STERN		
		CHECKED		