
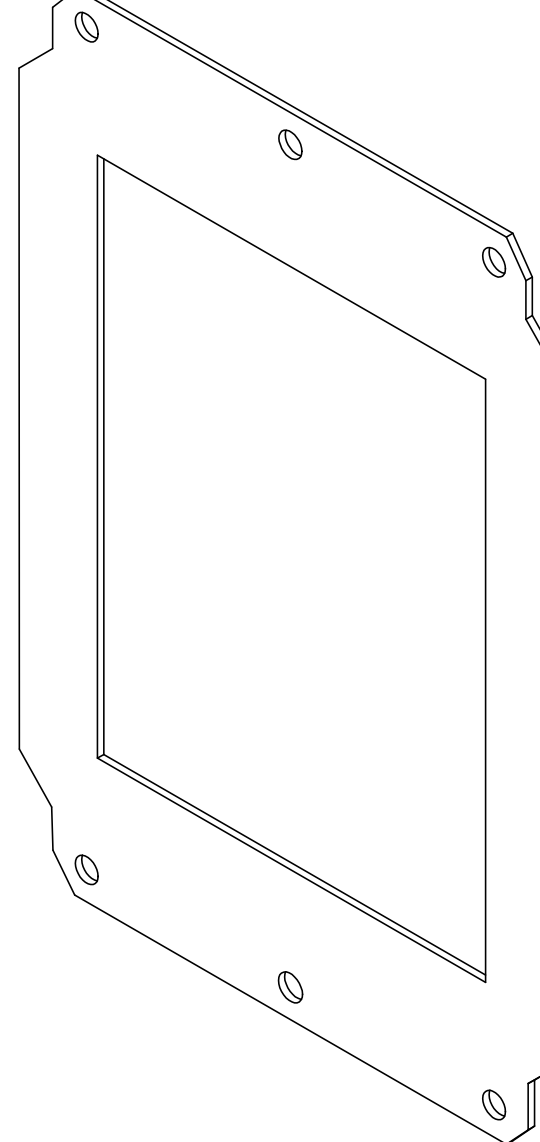


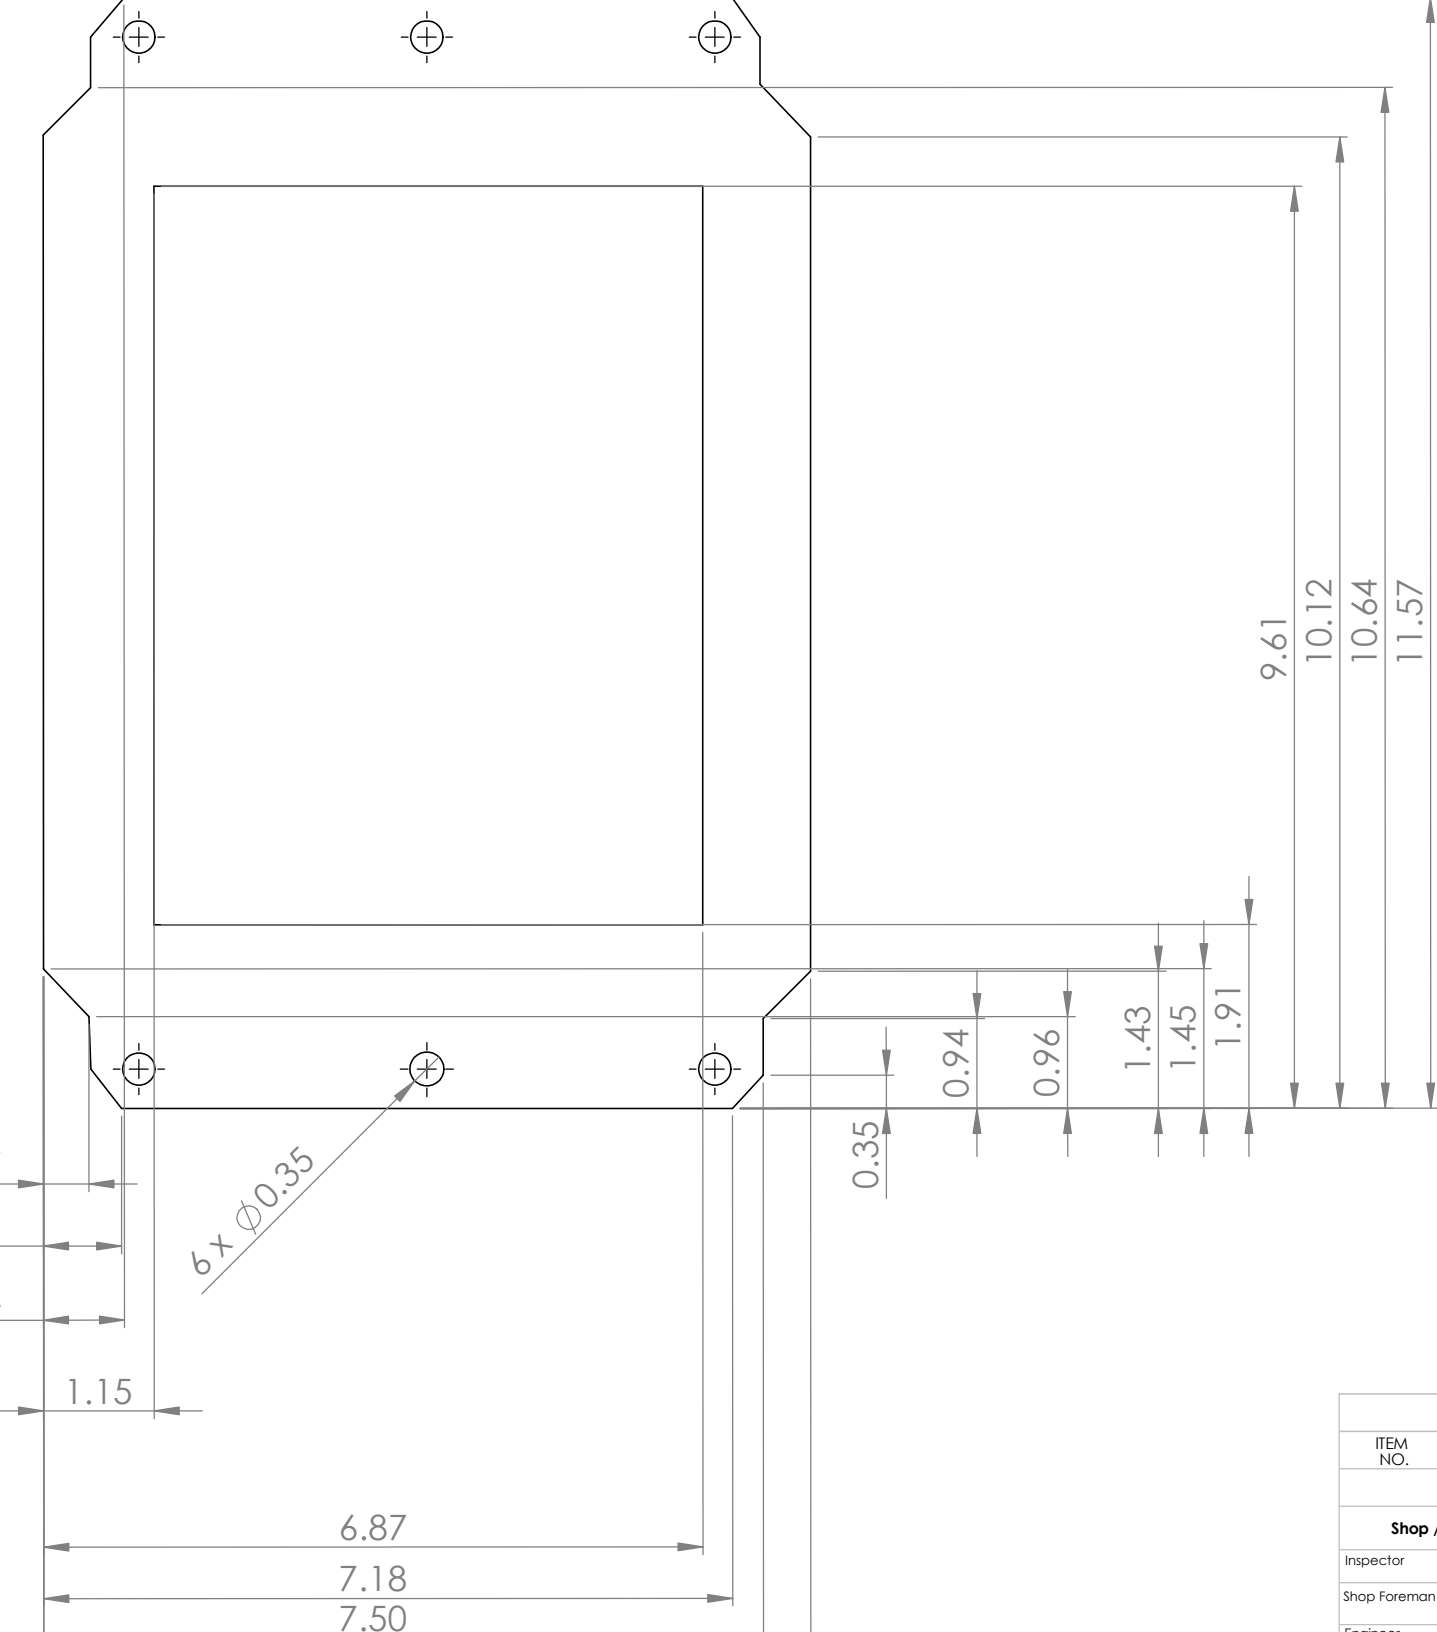

ITEM NO.	QTY.	PART NO.	DESCRIPTION	
BILL OF MATERIALS				
Shop / Q.C.		UNLESS OTHERWISE SPECIFIED TOLERANCES ARE:		APPROVALS
Inspector		1 PLACE DIM $\pm 1/16$	2 PLACE DIM $\pm .02$	DATE
Shop Foreman		3 PLACE DIM $\pm .005$	ANGLES $\pm 1^\circ$	
Engineer		1. DIMENSIONS ARE IN INCHES 2. DIMENSION LIMITS HELD AFTER PLATING.		
		DRAWN G. STERN		
		ENGINEER G. STERN		
		CHECKED		